


WARNING TO HOUSE PURCHASERS
Property Misdescriptions Act 1991

Buyers are warned that this is a working drawing and is not intended to be treated as descriptive material describing, in relation to any particular property or development, any of the specified matters prescribed by any Order made under the above act. The contents of this drawing may be subject to change at any time, and alterations and variations can occur during the progress of the works without revisions of the drawing. Consequently the layout, form, content and dimensions of the finished construction may differ materially from those shown. Nor do the contents of this drawing constitute a contract, part of any contract, or warranty.

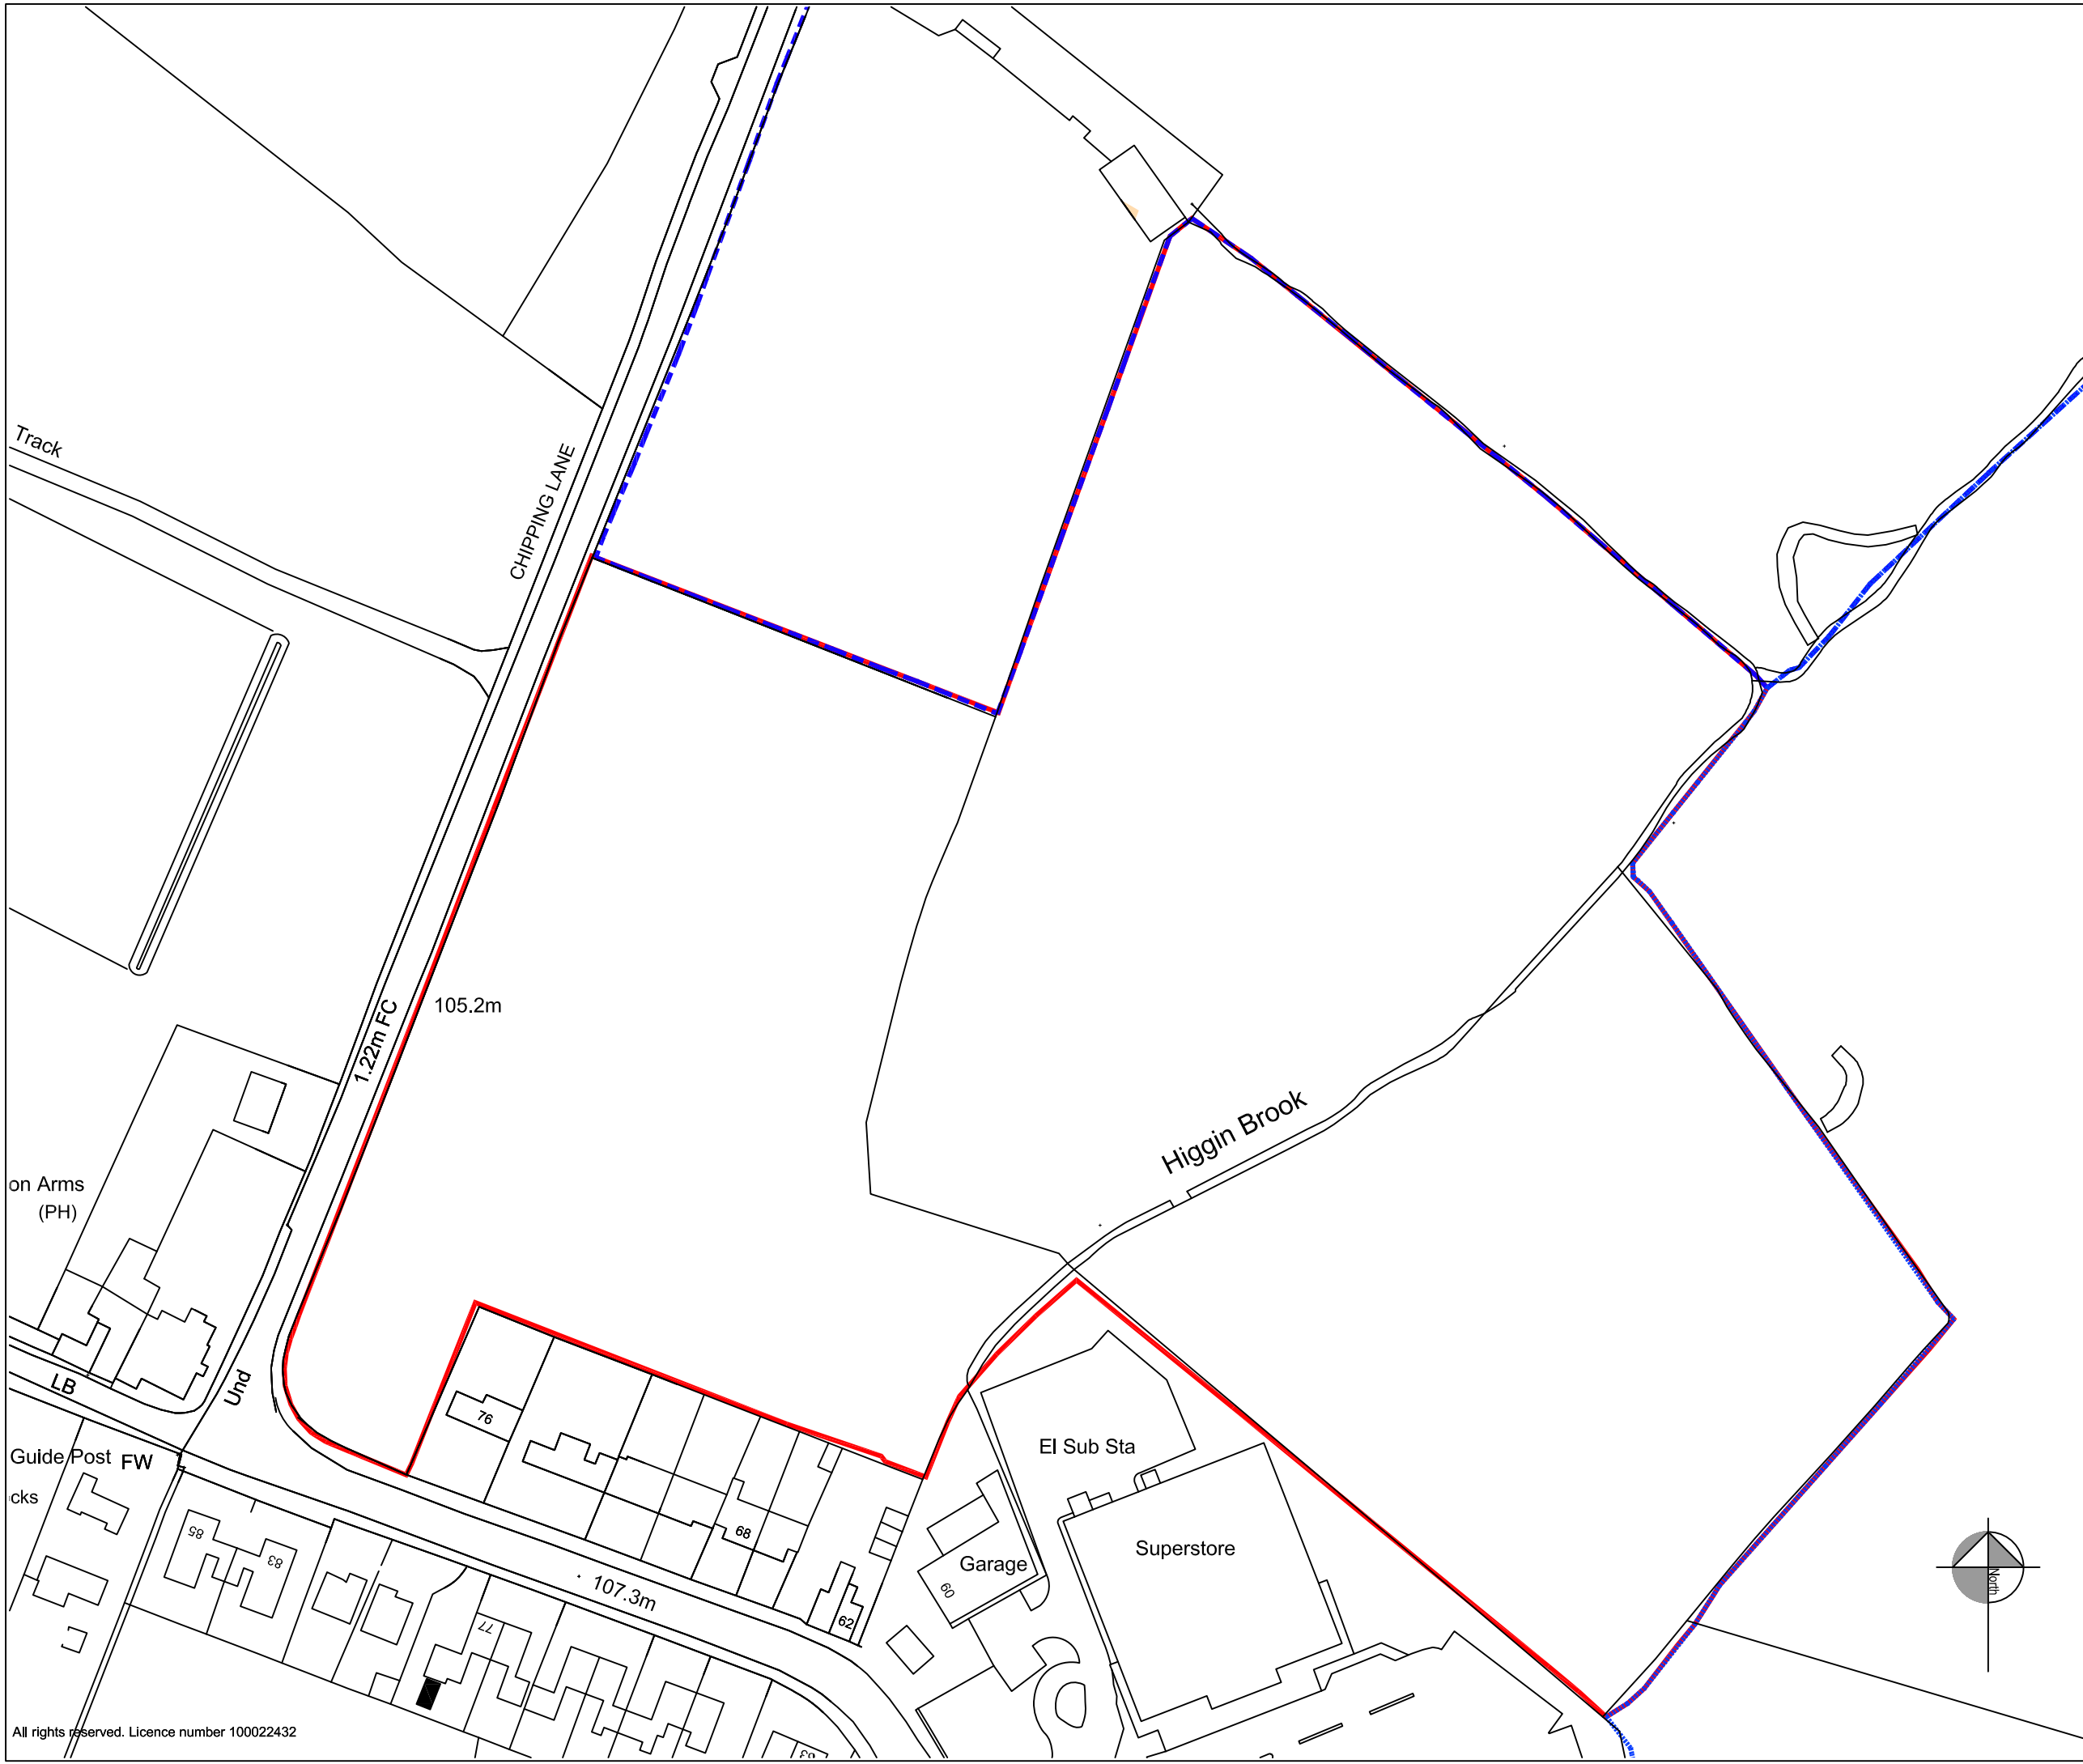


Rev	Description	Date	Drawn	Chk'd



**BARRATT
HOMES
MANCHESTER**

Barratt Homes Manchester
(A division of BDW Trading Ltd)
4 Brindley Road
City Park
Manchester
M16 9HQ
Tel: 0161 872 0161
Fax: 0161 855 2828

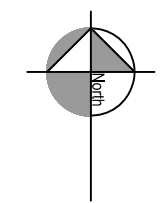

Job CHIPPING LANE LONGRIDGE PHASE 1				
Title SITE LOCATION PLAN				
Design By AA	Date 19-02-18	Drawing Number 459-LP02	Rev	
Drawn By AA	Scale @ A1 1:1250			