





WARNING TO HOUSE PURCHASERS
Property Misdescriptions Act 1991
 Buyers are warned that this is a working drawing and is not intended to be treated as descriptive material. It is subject to change without notice. The contents of this drawing may be subject to change in any way, and alterations and variations can occur during the progress of the works without notice of the drawing. Consequently the buyer, from contract and otherwise, of the finished construction may differ in some respects from those shown here. No liability can be accepted for any error or omission, or for any loss or damage, howsoever caused, in consequence of reliance on this drawing.

Symbol Key

-  Recycling bin location
-  Route to kerbside collection



(c) Crown Copyright 2013. All rights reserved. Licence number 100022432

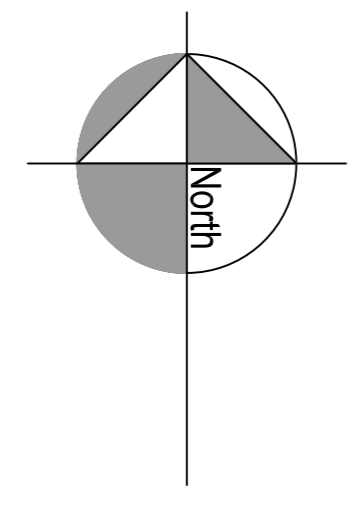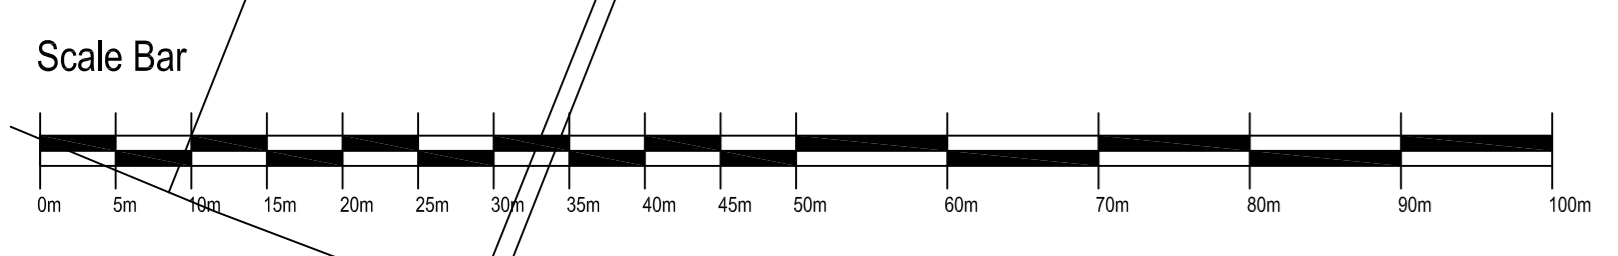

Rev	Description	Date	Drawn	Checked

BARRATT HOMES MANCHESTER
 Barratt Homes Manchester
 (A division of BDW Trading Ltd)
 4 Bradley Road
 City Park
 Manchester
 M16 9HQ
 Tel: 0161 872 9161
 Fax: 0161 855 2828

100 CHIPPING LANE LONGRIDGE			
Title			
PHASE 1 REFUSE STRATEGY			
Design By	Date	Drawing Number	Rev
AA	28-03-18	459-RS02	-
Drawn By	Scale		
AA	1:500		