





WARNING TO HOUSE PURCHASERS
Property Misdescriptions Act 1991
 Buyers are warned that this is a working drawing and is not intended to be treated as descriptive material. It is subject to any particular property or development, any of the specified matters mentioned by any other notes under the above act. The contents of this drawing may be subject to change of any kind, and alterations and variations can occur during the progress of the works without notice of the drawing. Consequently the layout, form, content and dimensions of the related construction may differ from those shown here. No liability can be accepted for any error or omission, or for any loss or damage, howsoever caused, arising from the use of this drawing.

Symbol Key

-  Recycling bin location
-  Route to kerbside collection



(c) Crown Copyright 2013. All rights reserved. Licence number 100022432

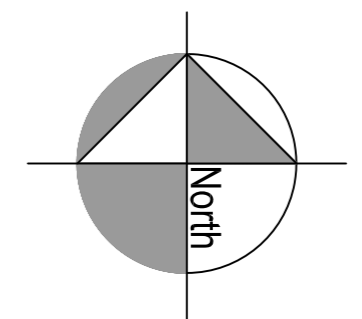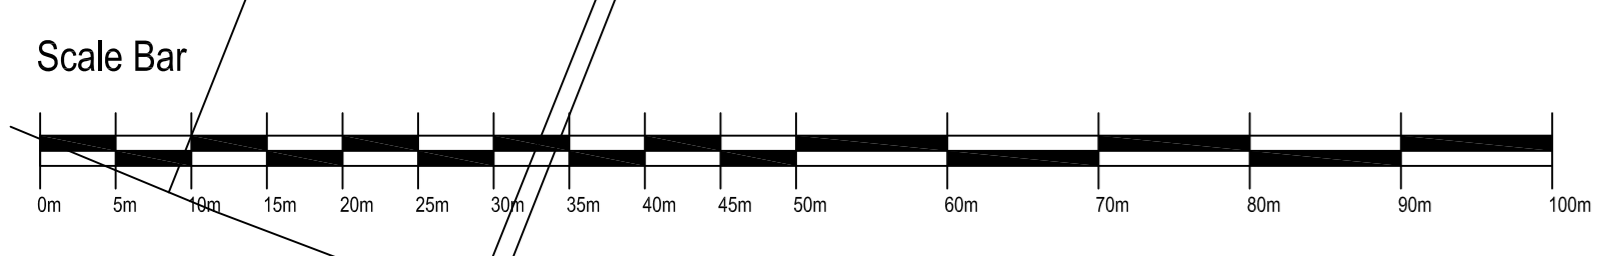

Rev	Description	Date	Drawn	Checked
02	Plots 33-70 amended to account for progress of sewer construction	25.05.18	AA	
01	Updated to suit Planning Layout Revision 01	10.05.18	NC	

BARRATT HOMES MANCHESTER
 Barratt Homes Manchester
 (A division of BDW Trading Ltd)
 4 Bradley Road
 City Park
 Manchester
 M16 9HQ
 Tel: 0161 872 9161
 Fax: 0161 855 2828

Design By	Date	Drawing Number	Rev
AA	25.05.18	459-RS02	02
Drawn By	Scale		
AA	1:500		