


**WARNING TO HOUSE PURCHASERS**  
**Property Misdescriptions Act 1991**  
 Buyers are warned that this is a working drawing and is not intended to be treated as a definitive material description in relation to any particular property or development, any of the specific matters mentioned by any other notes on this drawing. The contents of this drawing may be subject to change of any kind, and alterations and variations can occur during the progress of the works without notice of the drawing. Consequently the buyer, from contract and otherwise, of the finished construction may differ in details from those shown here. No person should be taken to rely on this drawing as a contract, part of any contract, or warranty.

**Colour Key**

- 1 storey properties
- 2 storey properties
- 2.5 storey properties
- 3 storey properties



(c) Crown Copyright 2013. All rights reserved. Licence number 100022432

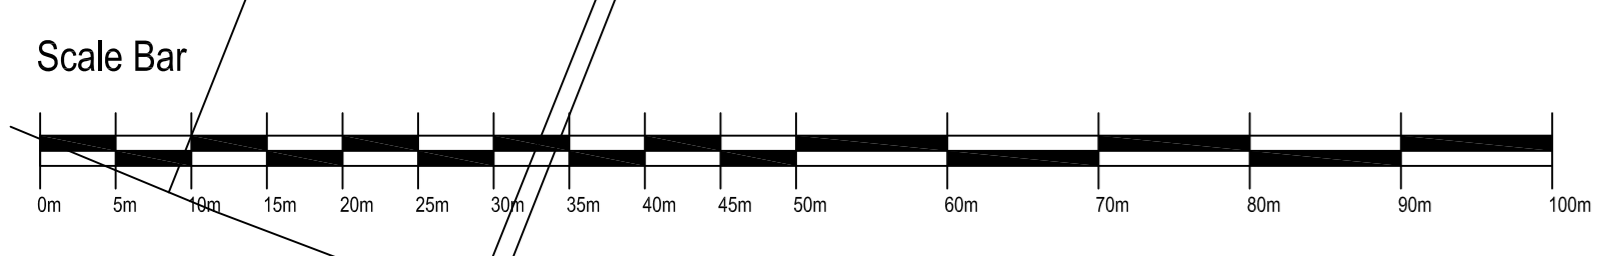

Rev	Description	Date	Drawn	Checked
02	Plans 33-70 amended to account for progress of sewer construction	25.05.18	AA	
01	Updated to suit Planning Layout Revision 01	10.05.18	NC	

**BARRATT HOMES MANCHESTER**

Barratt Homes Manchester  
 (A division of BDW Trading Ltd)  
 4 Bradley Road  
 City Park  
 Manchester  
 M16 9HQ  
 Tel: 0161 872 9161  
 Fax: 0161 855 2828

Proj	CHIPPING LANE LONGRIDGE
Title	STOREY HEIGHTS LAYOUT
Design By	AA
Drawn By	AA
Date	28.05.18
Scale	Scale @ A1 1:500
Drawing Number	459-SH02
Rev	02