
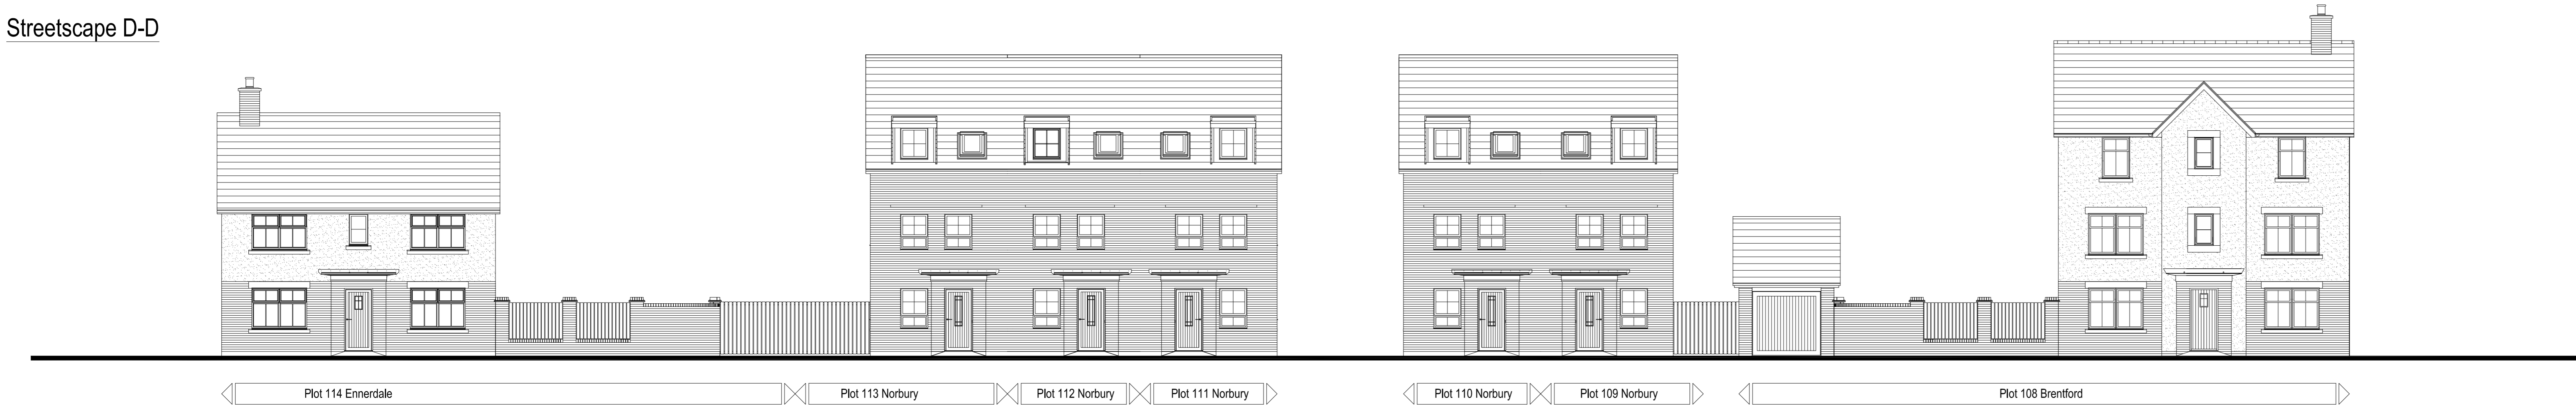
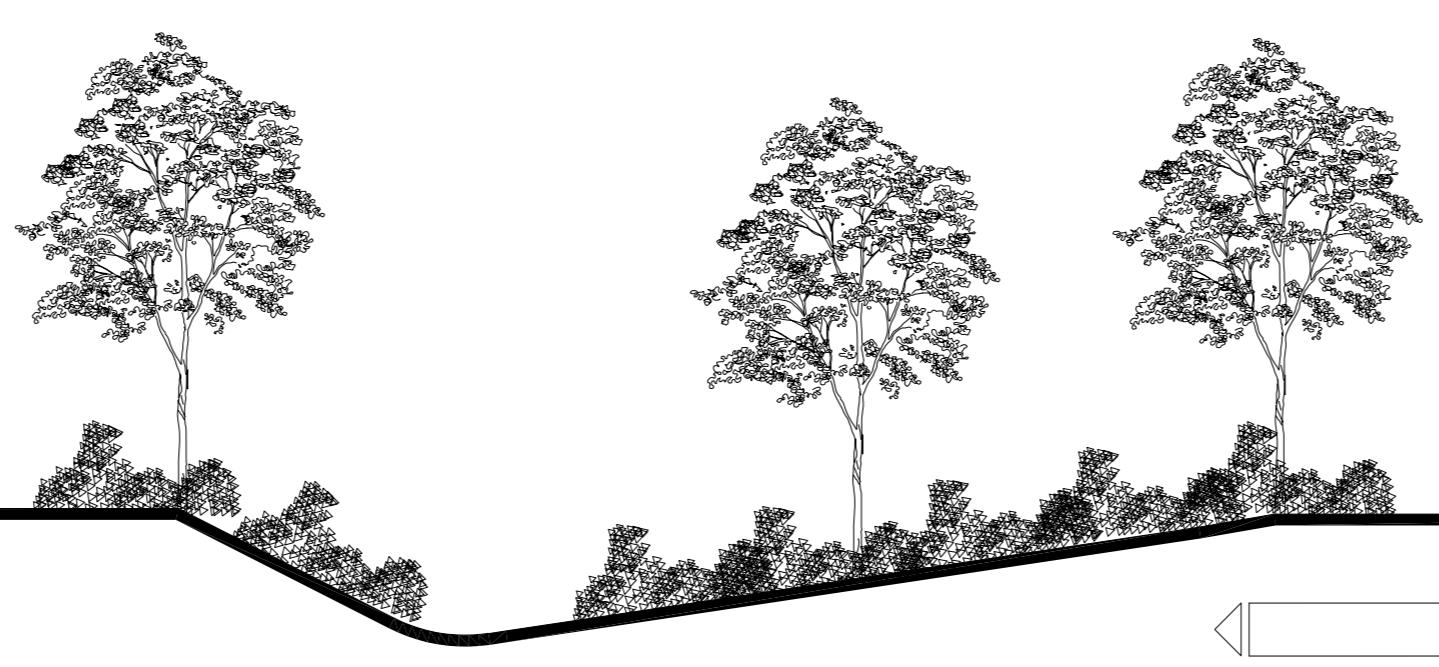
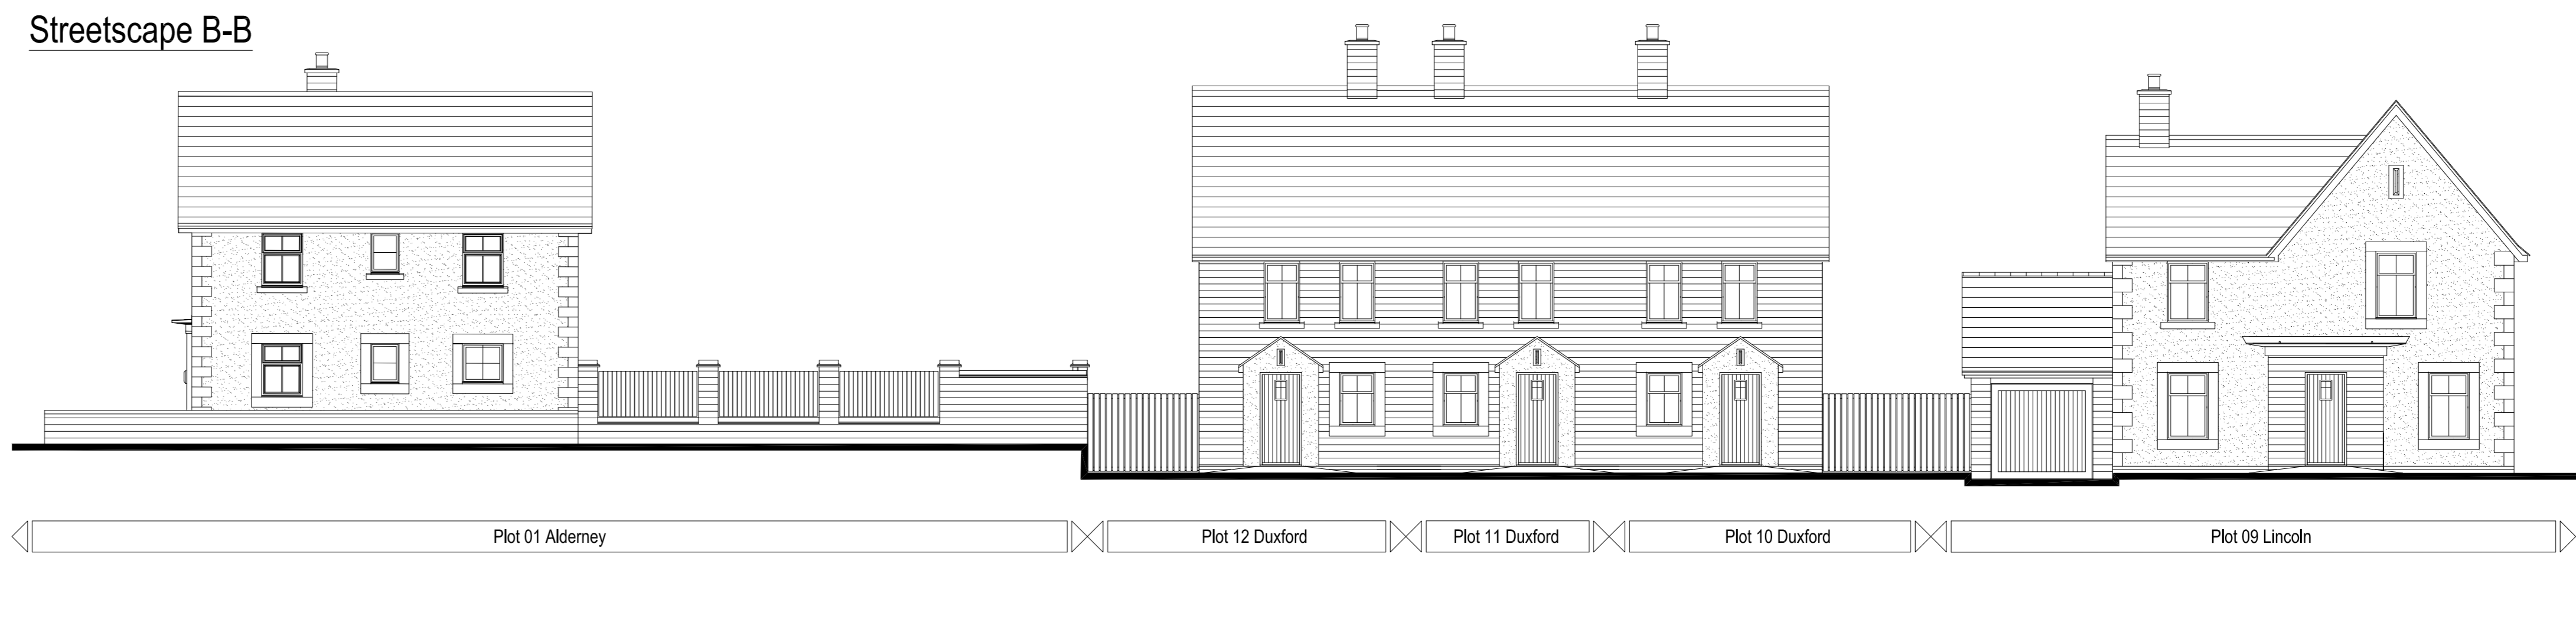


WARNING TO HOUSE PURCHASERS
Property Misdescriptions Act 1991
 Buyers are warned that this is a working drawing and is not intended to be used as a descriptive material. It is not intended to be used as a descriptive material.

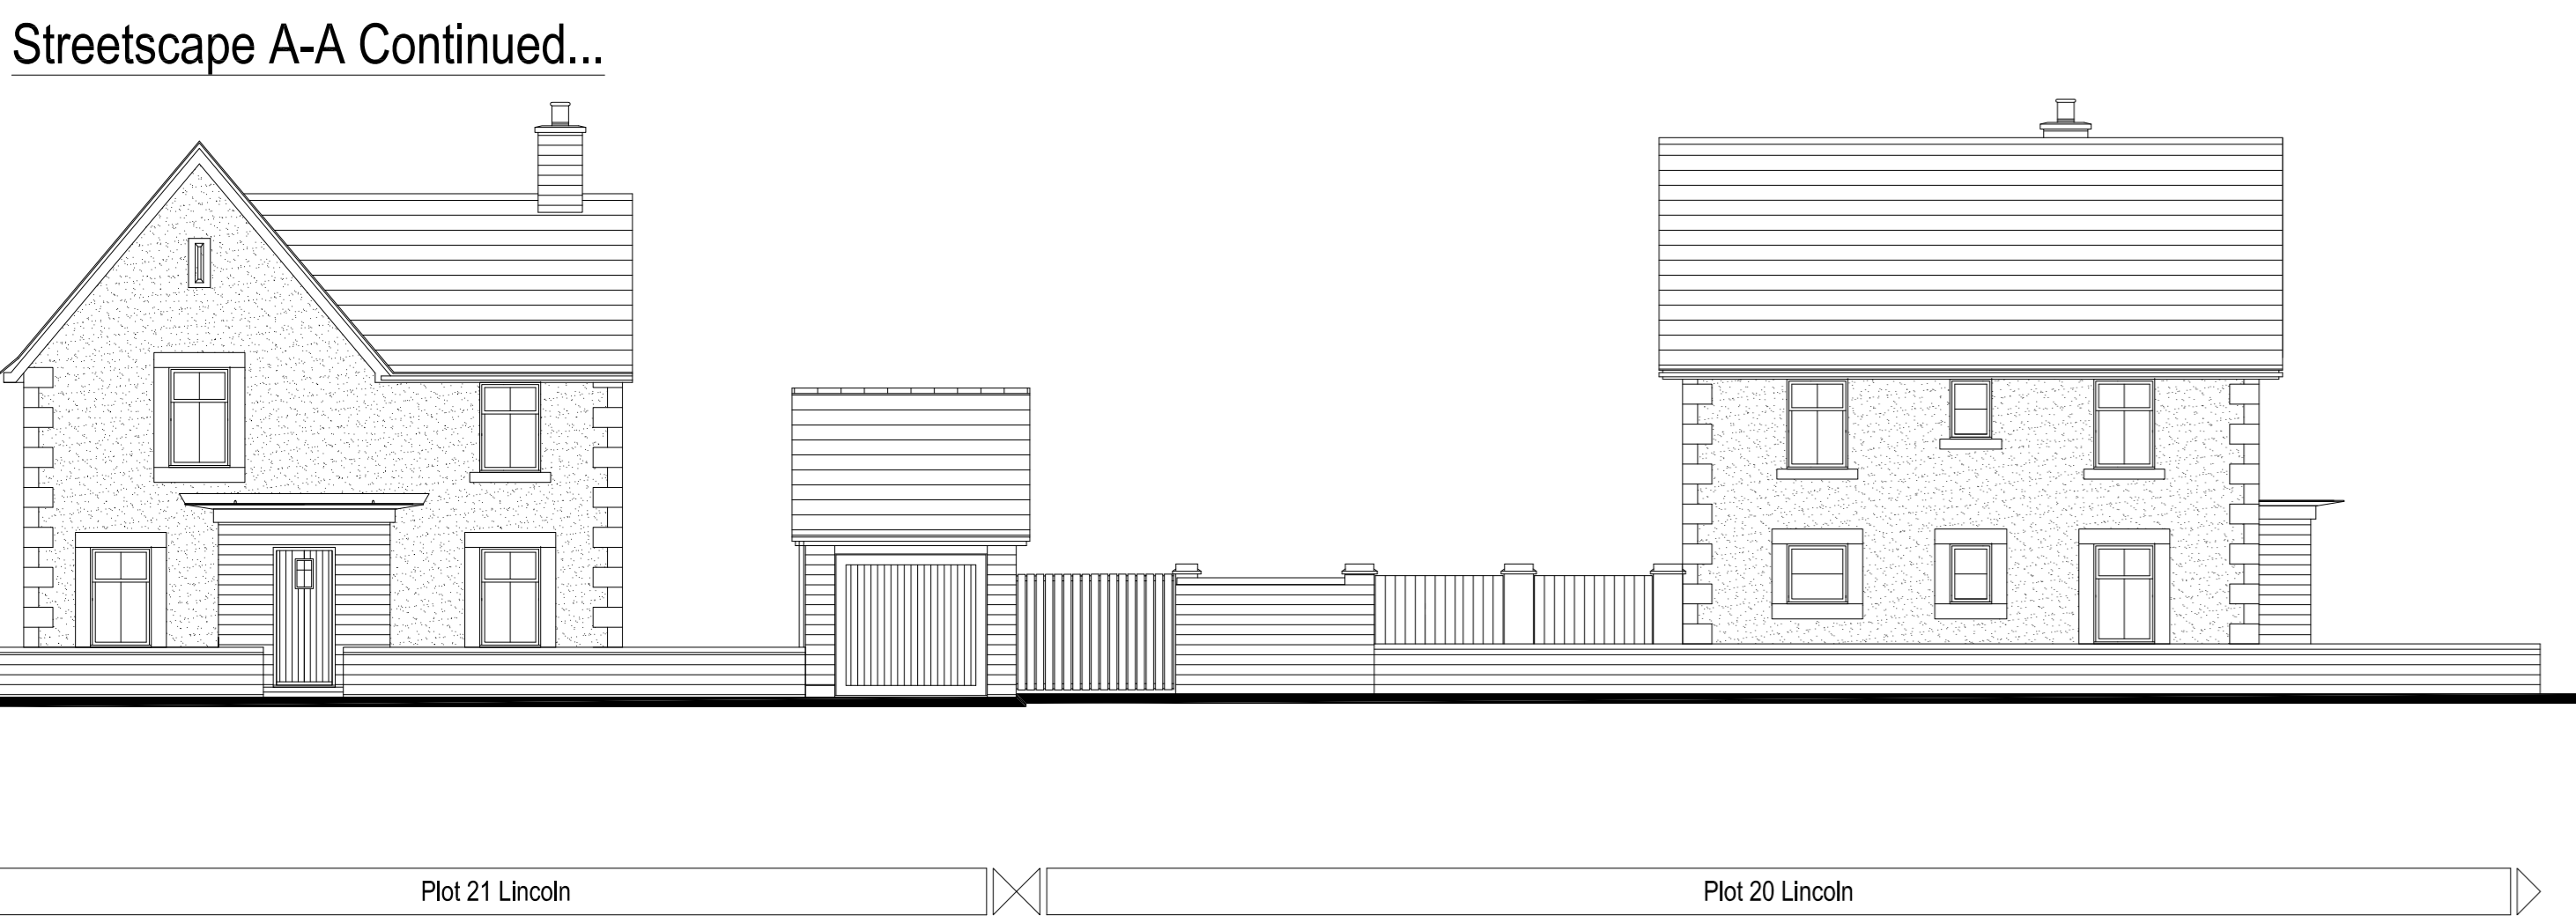

Rev	Description	Date	Drawn	Check

BARRATT HOMES MANCHESTER
 Barratt Homes Manchester
 (A division of BDW Trading Ltd)
 4 Bradley Road
 City Park
 Manchester
 M16 9HQ
 Tel: 0161 872 9161
 Fax: 0161 855 2626

JOB: CHIPPING LANE LONGRIDGE
 Title: STREETSCAPES

Design By	Site	Scale	Drawing Number	Rev
AA	02/12/15	Scale @ A1	459-SS02	-
AA		1:100		