



WARNING TO HOUSE PURCHASERS
 Property Misdescriptions Act 1991
 Buyers are warned that this is a working drawing and is not intended to be treated as descriptive material. It is not intended to be used as a contract. The contents of this drawing may be subject to change at any time, and alterations and variations can occur during the progress of the works without revision of the drawing. Consequently the layout, form, content and dimensions of the finished construction may differ materially from those shown. Nor do the contents of this drawing constitute a contract, part of any contract, or warranty.

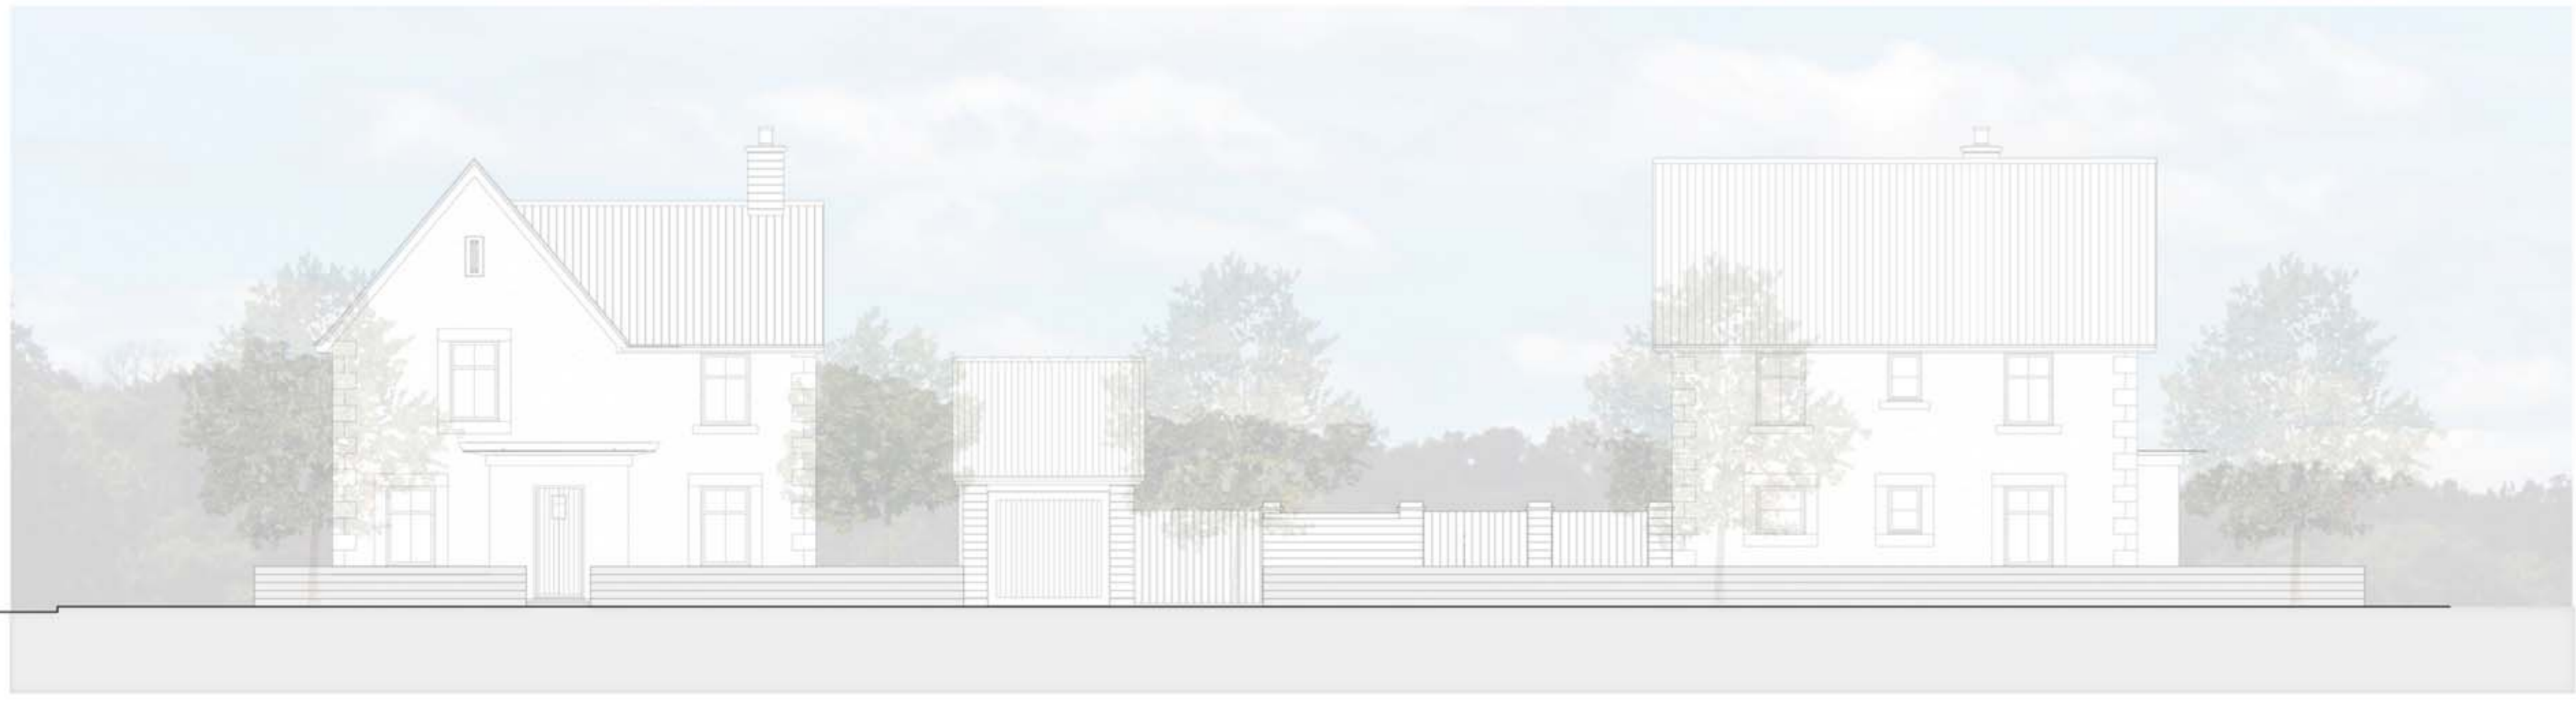

STREETSCAPE A-A. CHIPPING LANE




STREETSCAPE A-A. CHIPPING LANE

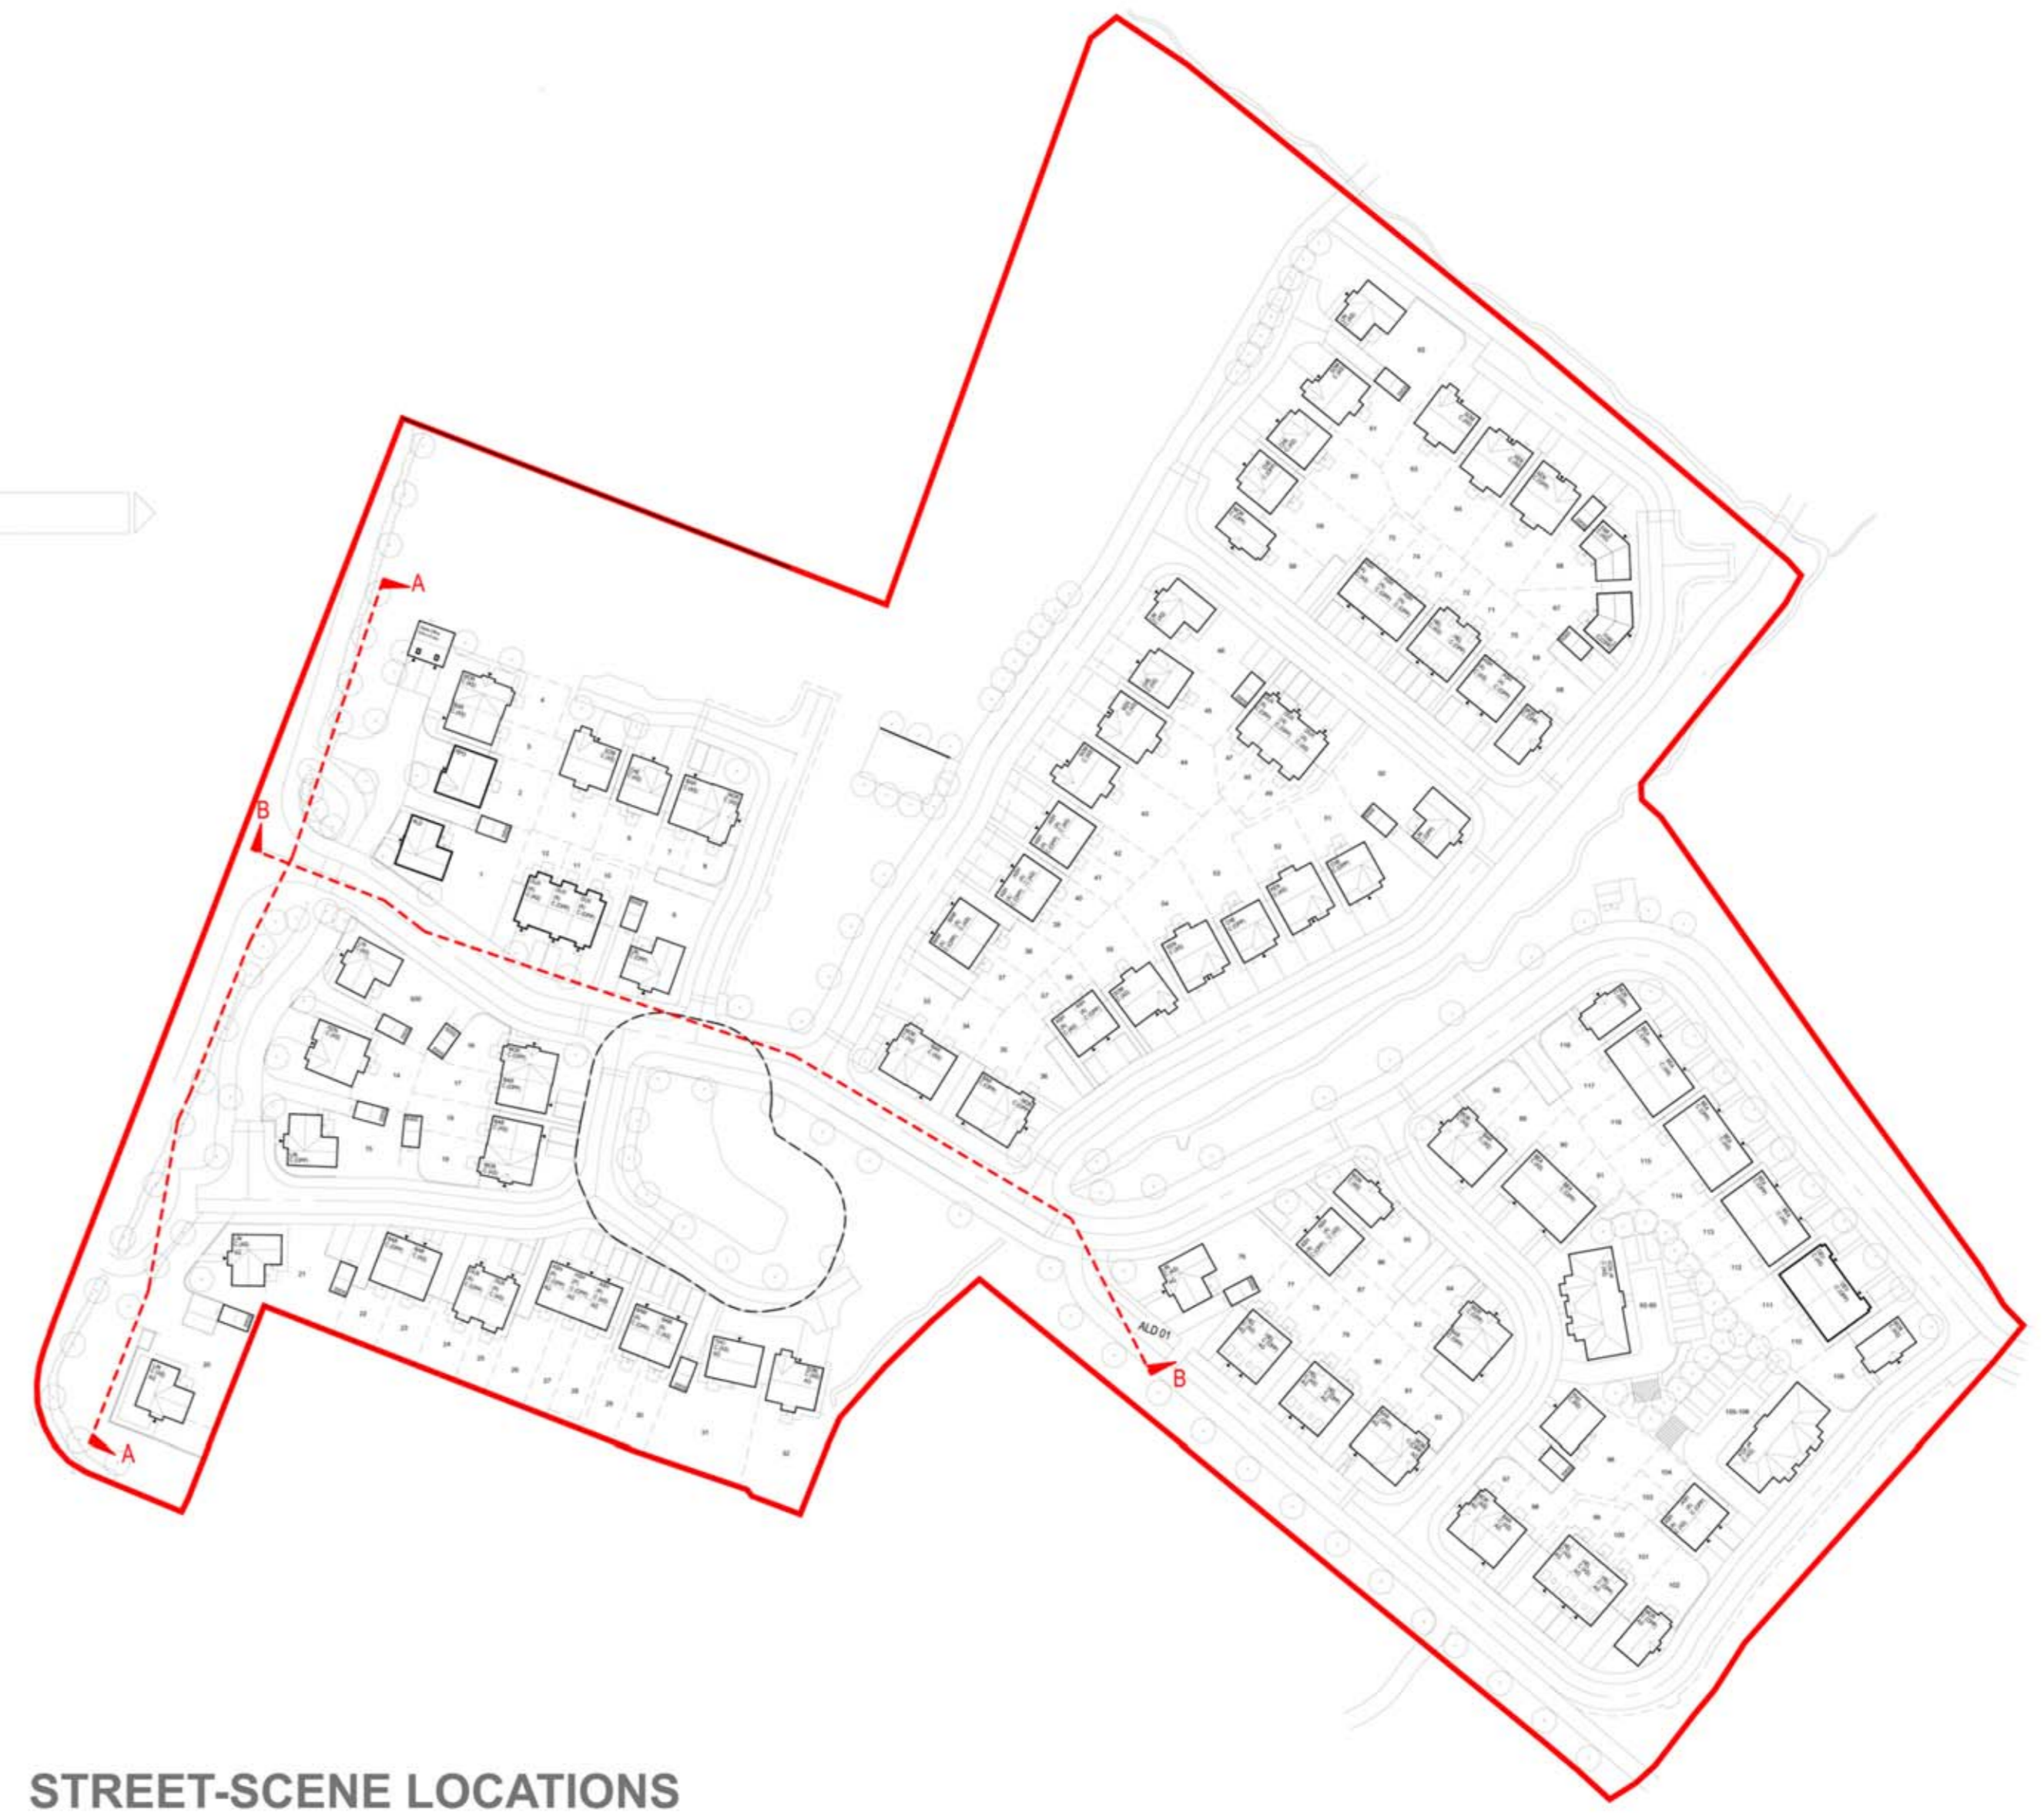

STREET-SCENE LOCATIONS
 Site Layout (NTS)



STREETSCAPE B-B. BOULEVARD

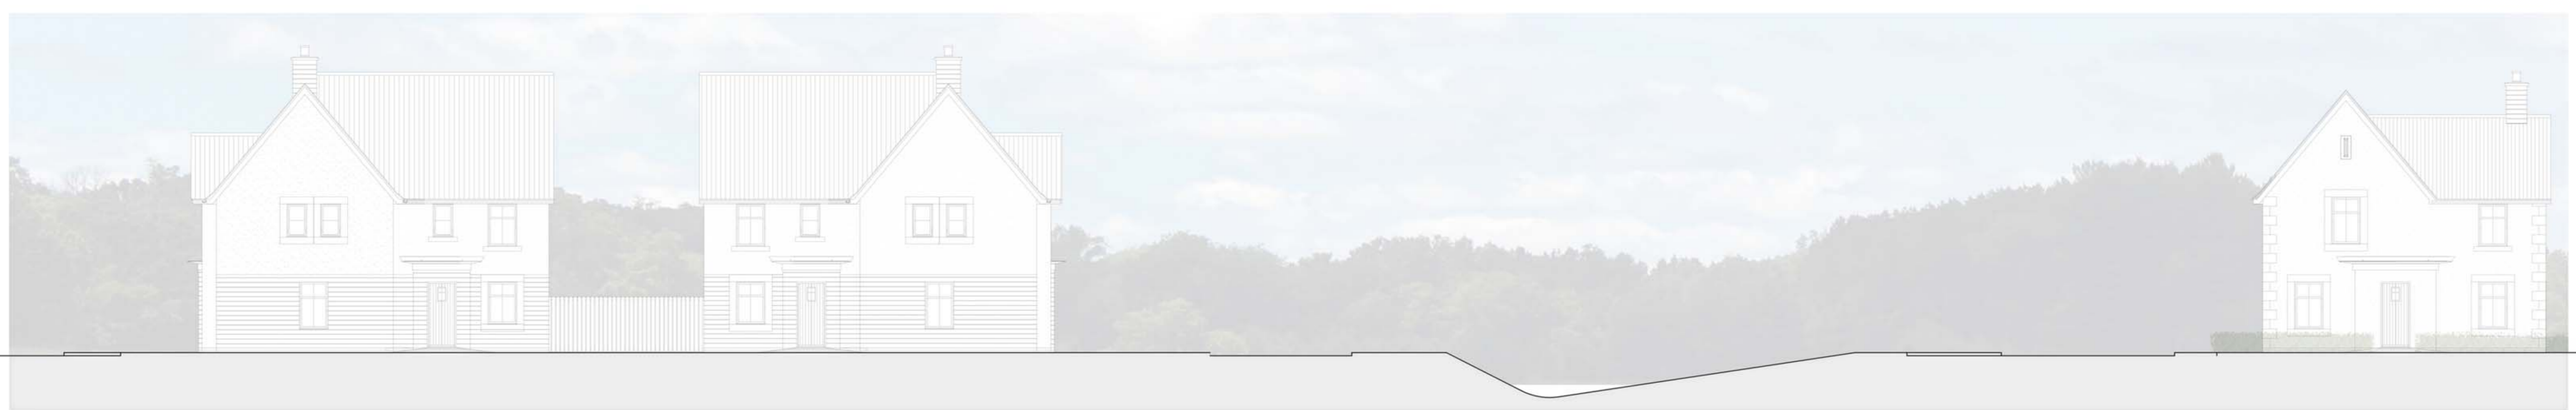

STREETSCAPE B-B. BOULEVARD

Rev	Description	Date	Drawn	CHK'd

BARRATT HOMES
MANCHESTER
 Barratt Homes Manchester
 (A division of BDW Trading Ltd)
 4 Brindley Road
 City Park
 Manchester
 M16 3HQ
 Tel: 0161 872 0161
 Fax: 0161 855 2828

Job	CHIPPING LANE LONGRIDGE
Title	STREETSCAPES
Design By	AA
Date	02/12/15
Drawn By	AA
Scale	@ A1 1:50
Drawing Number	459-SS04
Rev	-