


HIGHWAY SPECIFICATION

45mm OF HRA 30/14F SURFACE COURSE

70mm OF 20mm DBM BINDER COURSE

130mm OF 32mm DBM ROAD BASE

150mm TYPE 1 SUB-BASE OVER 400mm OF 6F2 CAPPING ON A GEOTEXTILE (CBR BETWEEN 2% AND 8%) OR OVER 600mm OF 6F2 CAPPING ON A GEOTEXTILE (CBR LESS THAN 2%)

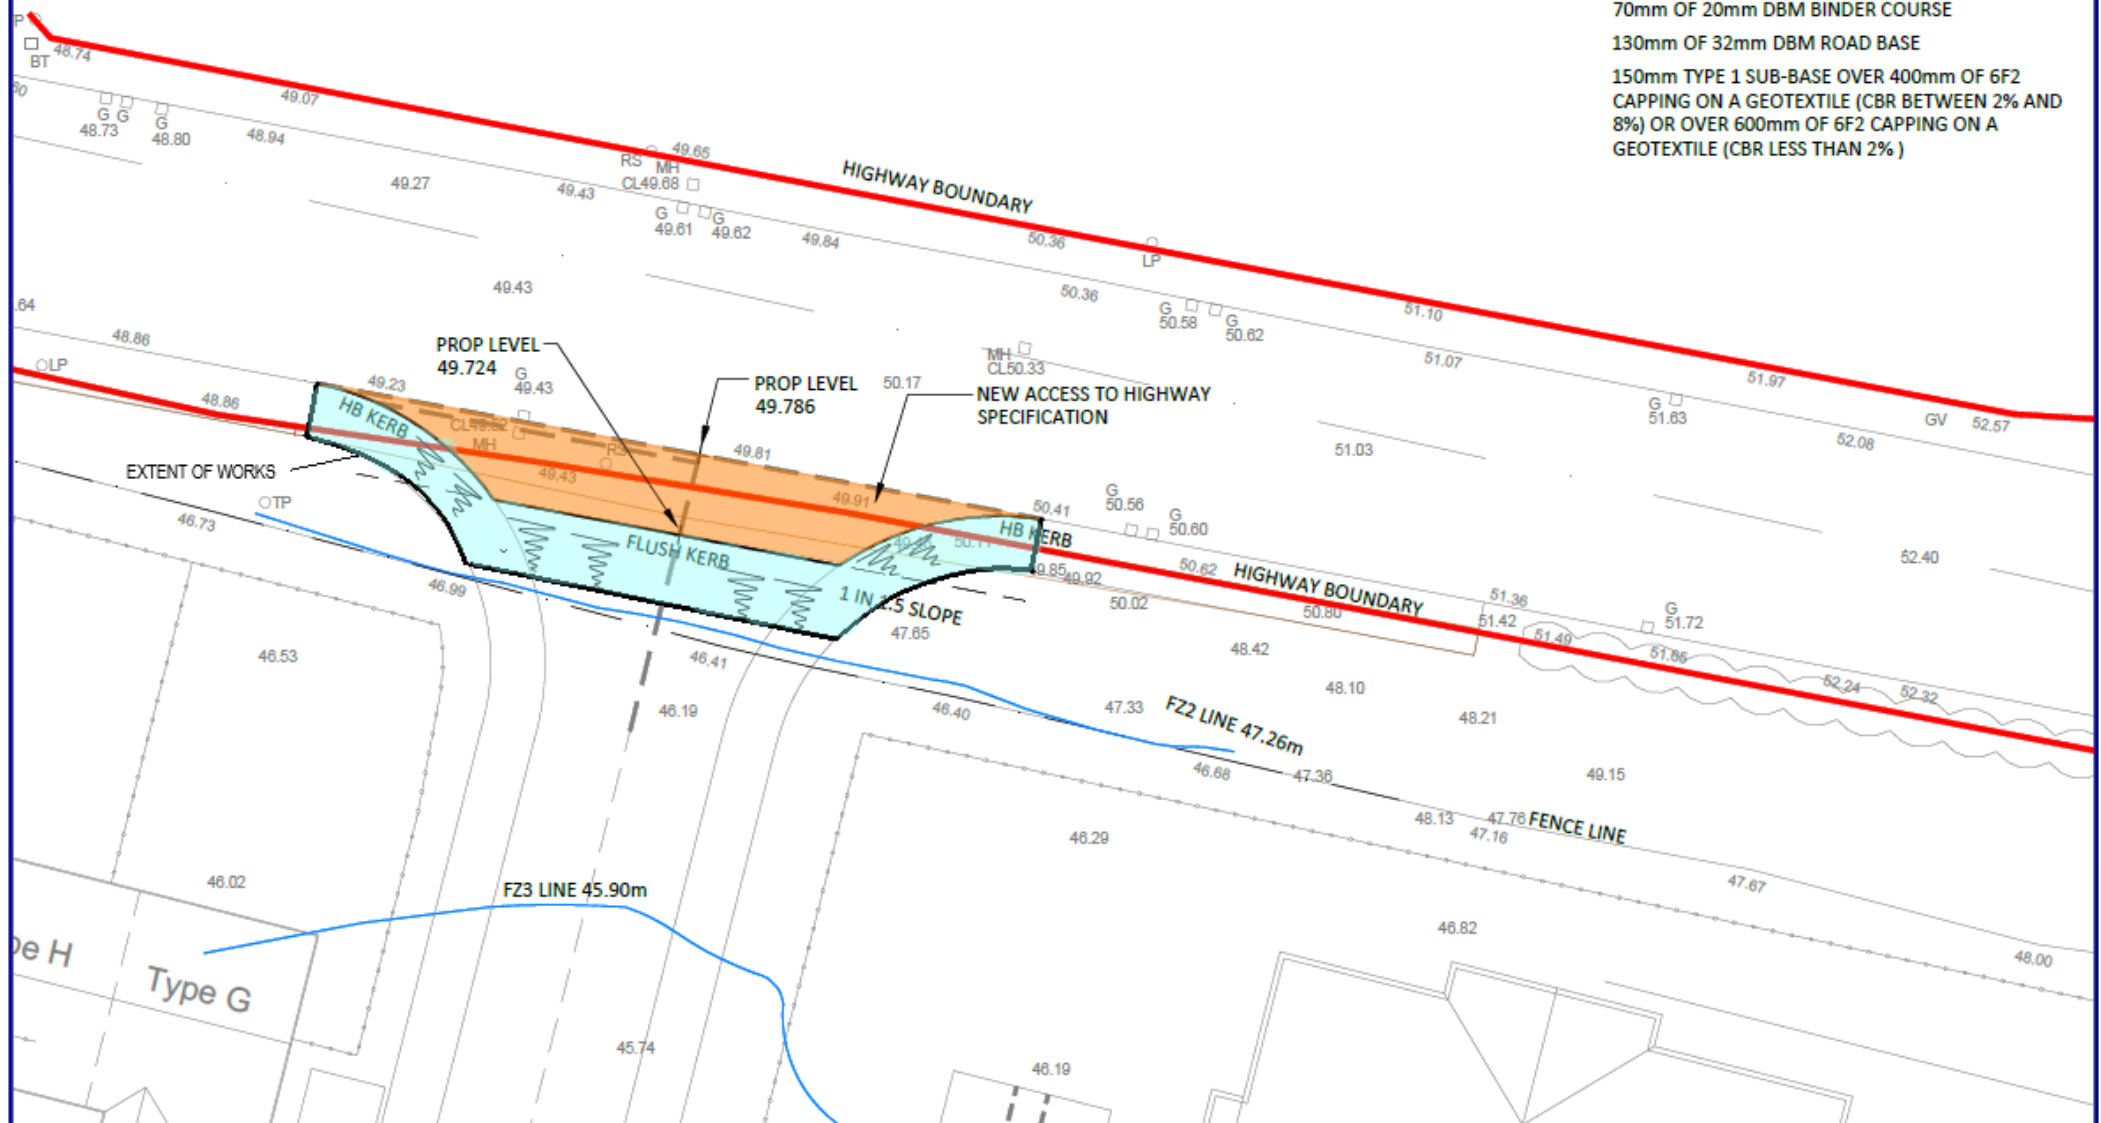

OAKMERE HOMES

ROAD ACCESS

REFORD

Consulting Engineers Limited

7 Hall Road, Fulwood, Preston, PR2 9QD

Mobile: 07970 265 334
Email: r.e.ford@virginmedia.com

ACCRINGTON ROAD
WHALLEY

SCALE: 1:1000@A3
C250-125

REV A

Rev	Date	Description	SB	BF	BF
-		ORIGINAL ISSUE	SB	BF	BF