
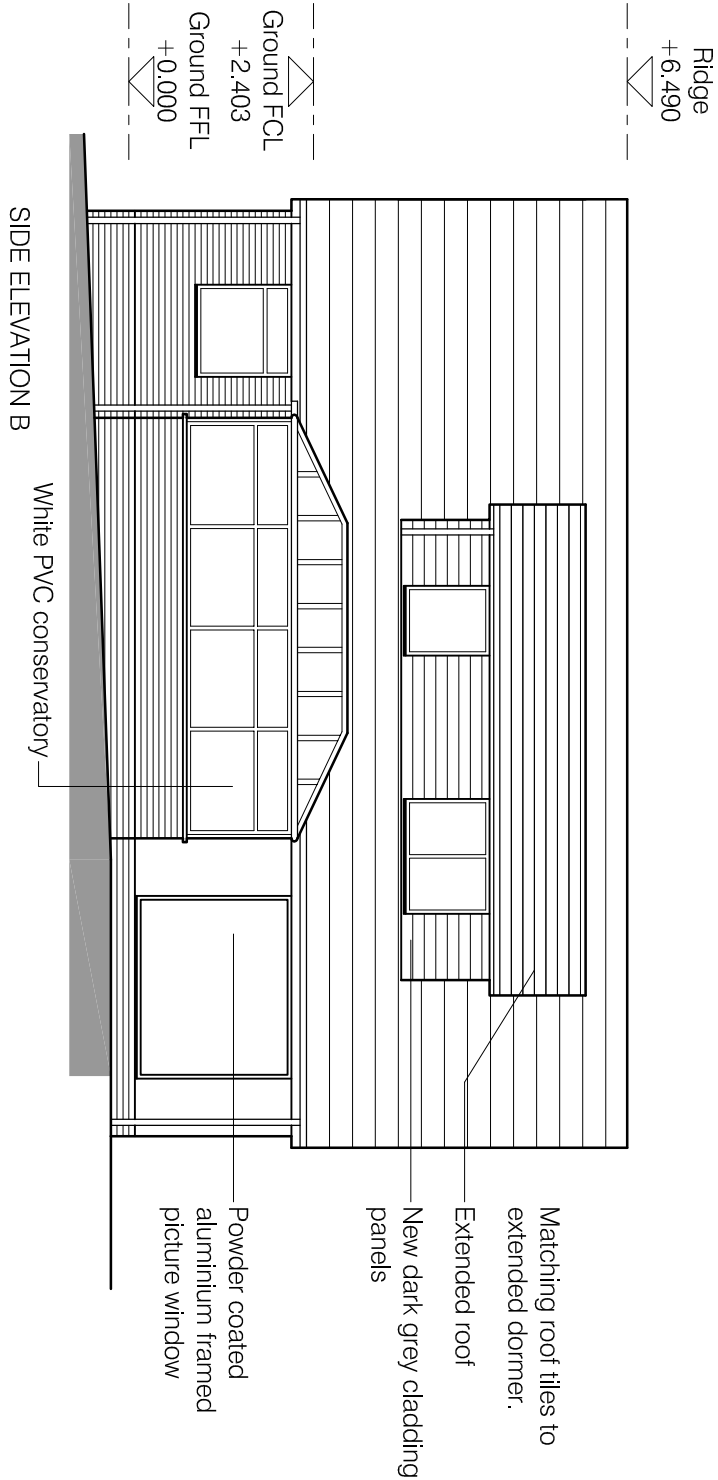


Do not scale. Contractors must check all dimensions on site before preparing production drawings or commencing any work. This drawing and its design is the copyright of LMC Building Design Limited and may not be reproduced in any form whatsoever without their prior express written consent.

Revision	Date	Revision note	Drawn by	Purpose of issue
B	02.05.18	rear extension amended to line with side elevation.	LM	Planning

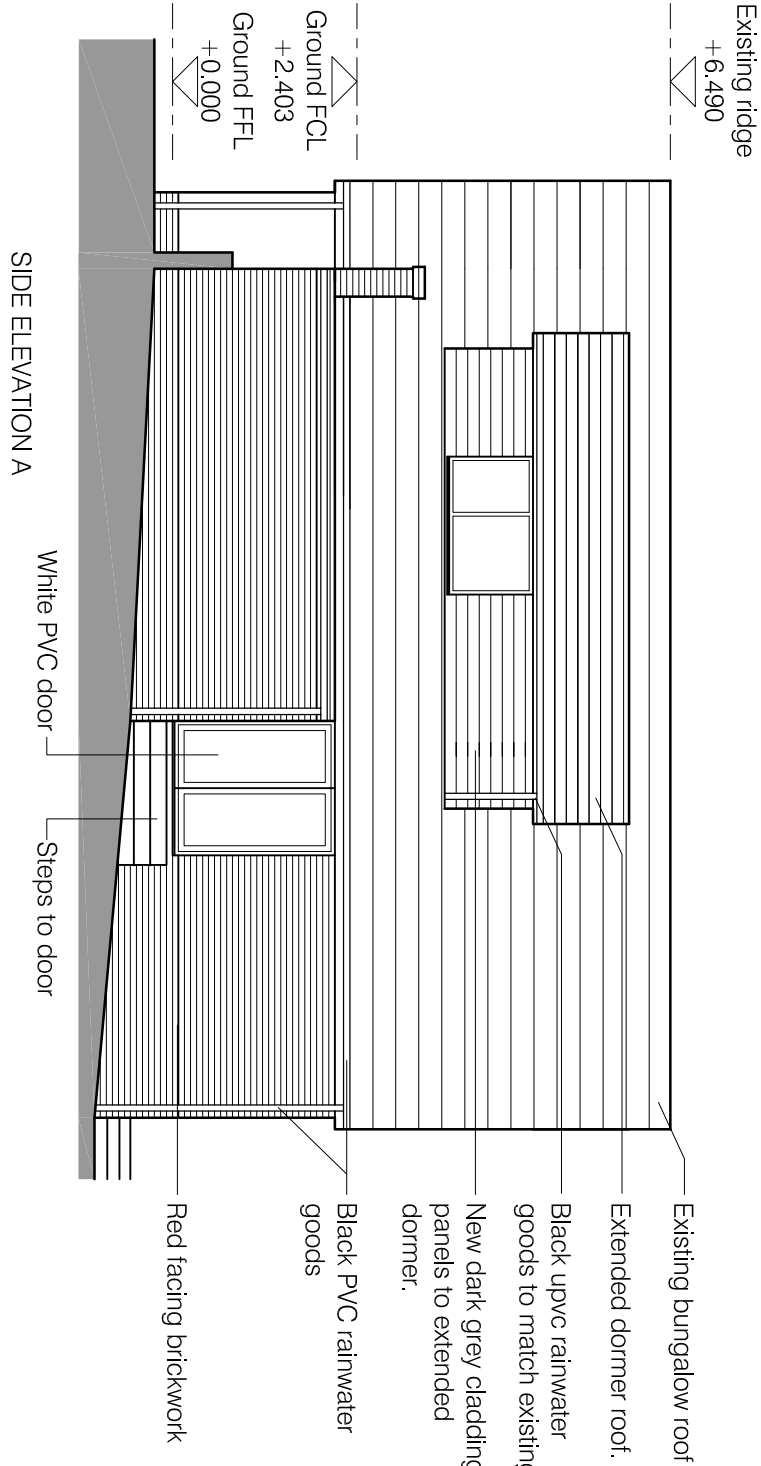

Project 40 Eastfield Drive West Bradford, Clitheroe	Drawing title Proposed side elevations	Scale 1:100@A3	LMC Building Design Limited Architectural design services	
Client Mr and Mrs Dudbridge	Drawing number 1722-PL12 B	Date 20.04.17	4 Dovedale Drive, Ightenhill, Burnley, Lancashire, BB12 8XD Web : www.lmcbuildingdesign.co.uk	
			