


O.S. Map Scale 1:2500


Site Address:
 Little Town Farm
 Thornley.
 Longridge.
 Lancs.
 PR3 2TB.

Block Plan Scale 1:500

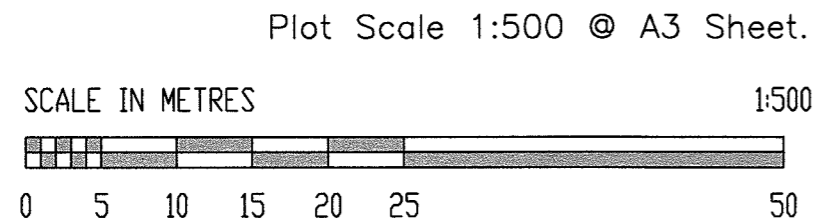

File Name 10000PortalPlanningForshaw3.00EavesSteelToFloor4Bay

FARMPLUS		LONGRIDGE 01772 785252
TITLE Elevations & Layout 10.00m Timber Portal.		
DRG.No. Forshaw	SCALE; 1:100	DATE. May 2018

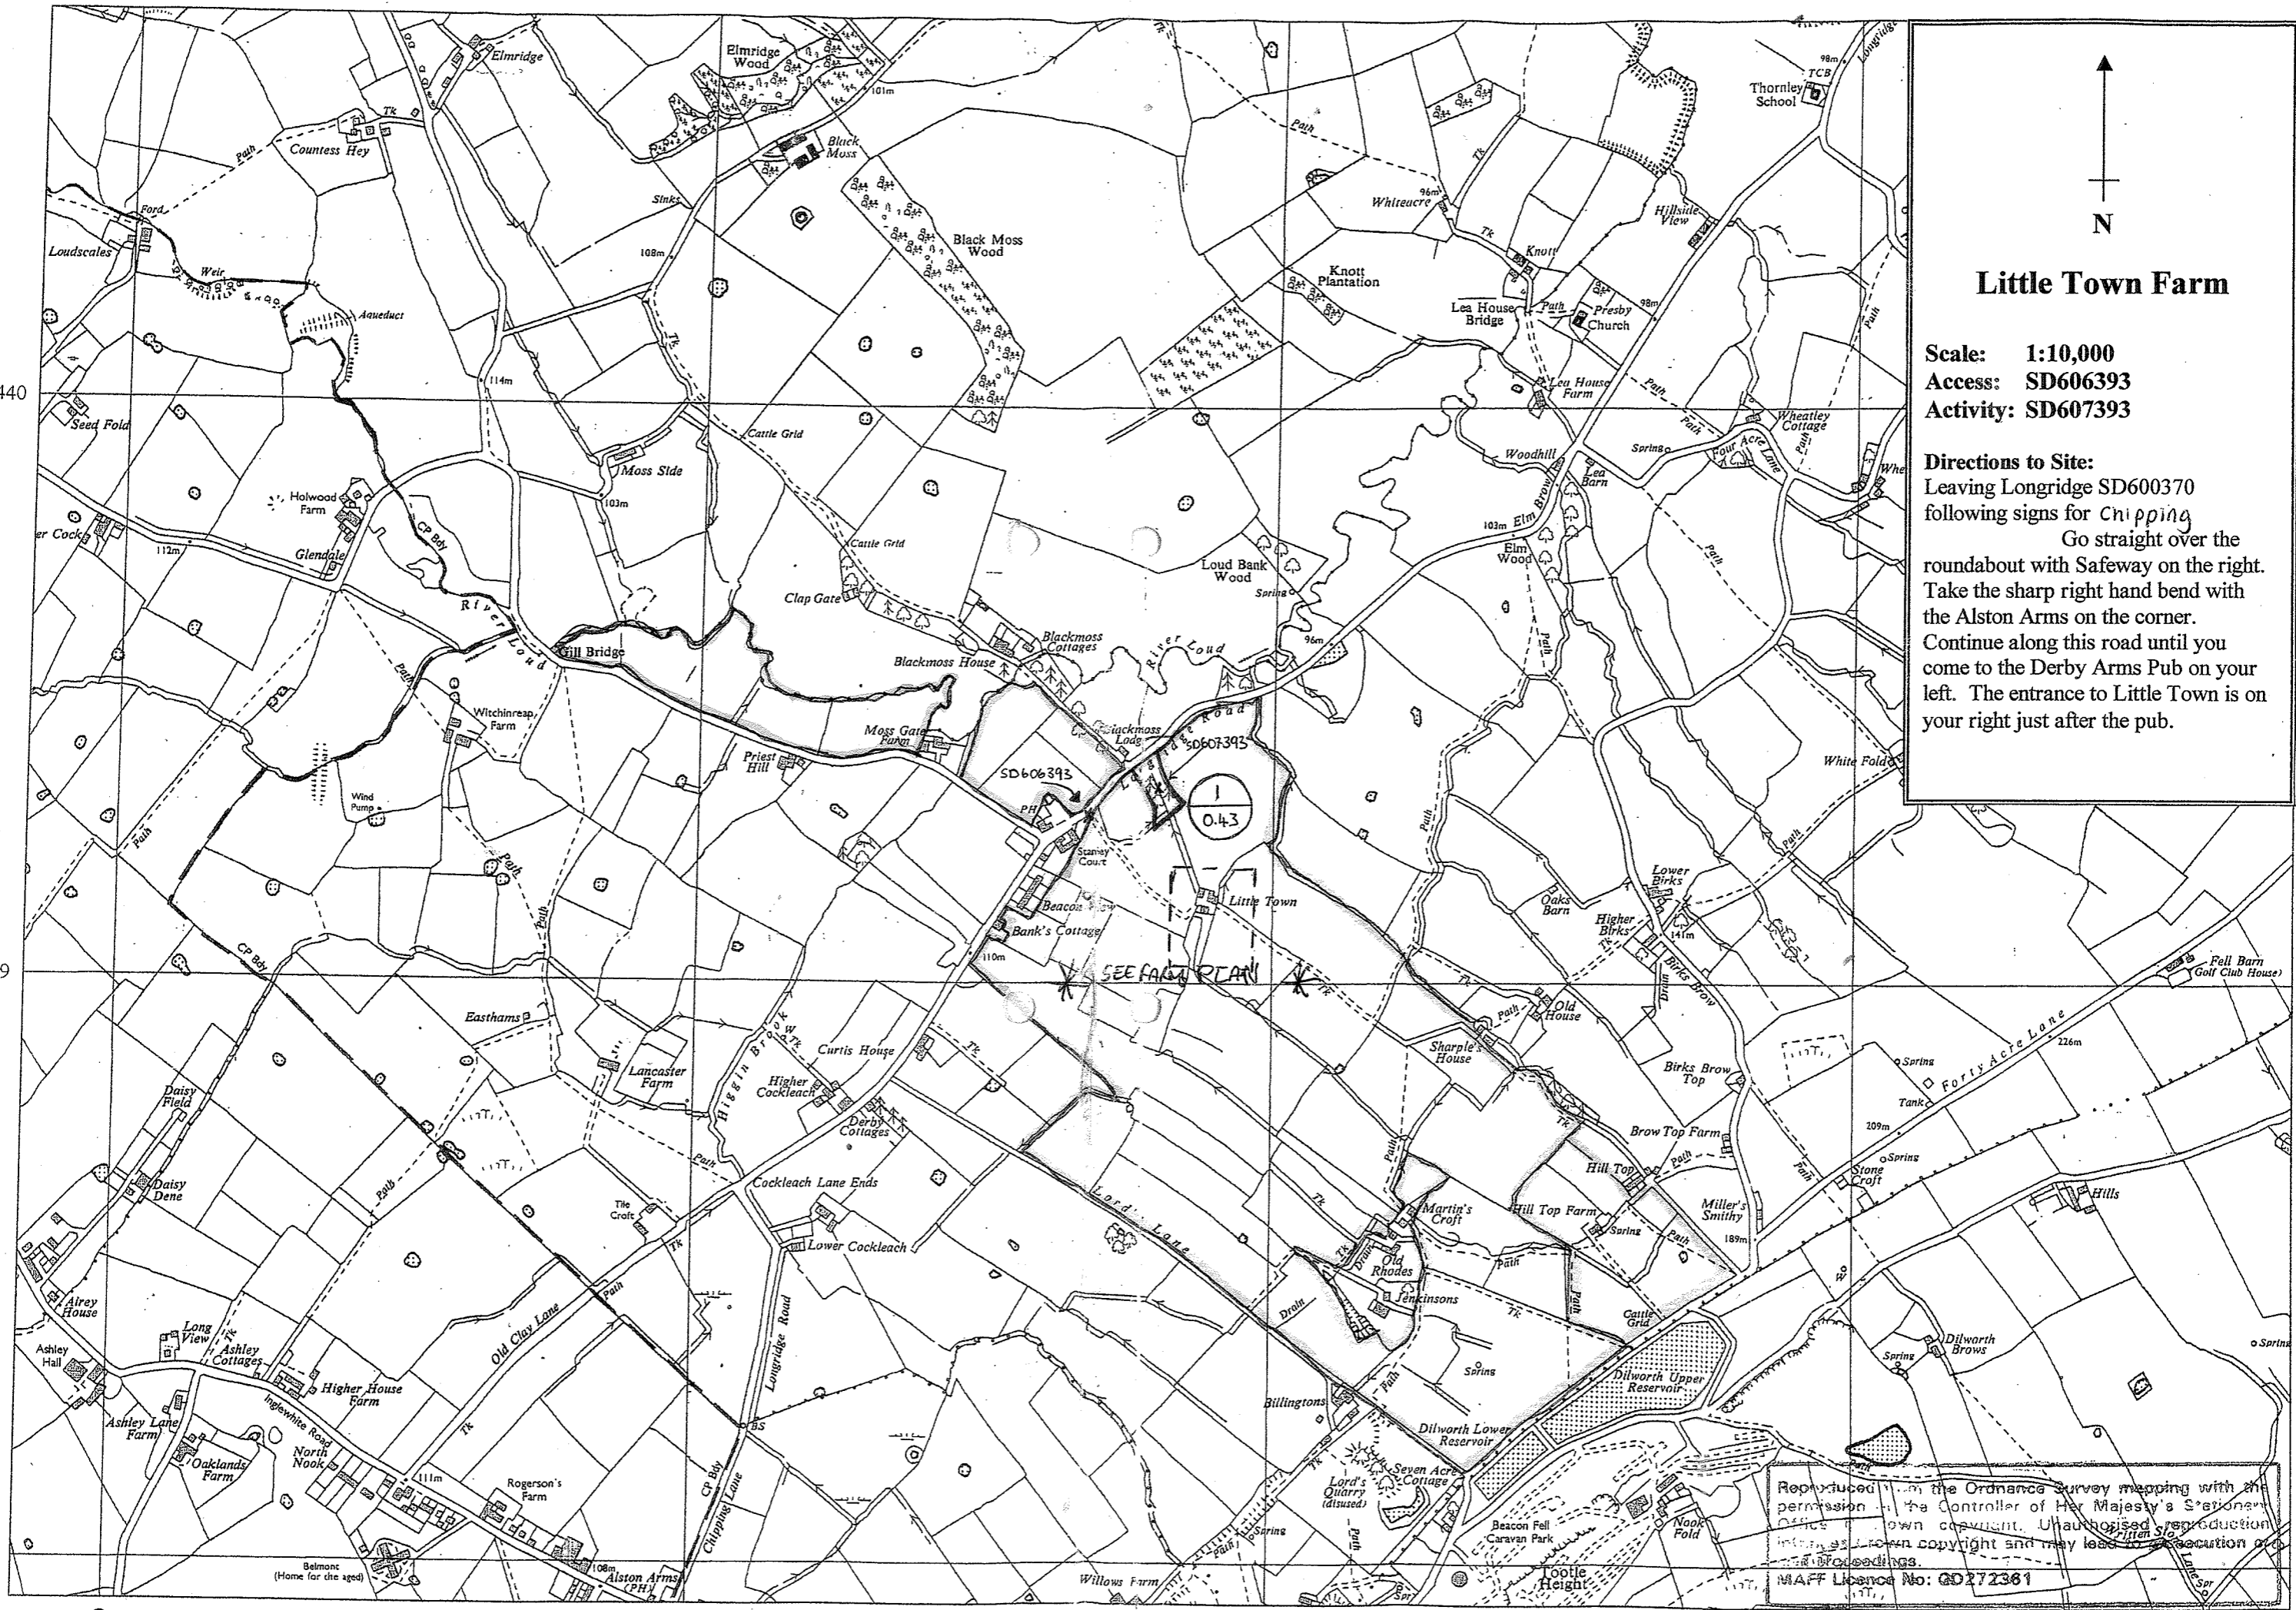

Little Town Farm

Scale: 1:10,000
 Access: SD606393
 Activity: SD607393

Directions to Site:
 Leaving Longridge SD600370 following signs for Chipping Go straight over the roundabout with Safeway on the right. Take the sharp right hand bend with the Alston Arms on the corner. Continue along this road until you come to the Derby Arms Pub on your left. The entrance to Little Town is on your right just after the pub.

Reproduced from the Ordnance Survey mapping with the permission of the Controller of Her Majesty's Stationery Office. Crown copyright. Unauthorised reproduction may be a criminal offence and may lead to prosecution of the offender.
 MAFF Licence No: G0272361

440

439

438

359

360

361

362

357000 357500 358000 358500

434500

434500



Rural Land Register (RLR) Map
 SBI - 107279354
 RLR/DRRO09
 Map 1/4

- Legends**
- Your RLR Parcel(s)
 - SPS Permanent Ineligible Features
 - Adjacent Parcel Boundary
 - Unconfirmed Boundary

RLR Information

Sheet ID	Parcel ID	Total Area (ha)	SPS Recorded Eligible Area (ha)	English Region
SD5733	6992	0.36	0.36	N
SD5733	7568	1.43	1.43	N
SD5733	7697	0.69	0.69	N
SD5733	8283	3.53	3.52	N
SD5733	8671	1.41	1.41	N
SD5733	9475	1.1	1.1	N
SD5734	5333	0.61	0.61	N
SD5734	5437	0.05	0.03	N
SD5734	5737	0.41	0.41	N
SD5734	6211	3.12	3.12	N
SD5734	7214	0.71	0.71	N

434000

434000

SD5734
SD5733

SD5734 SD5884
SD5733 SD5883

433500

433500




Reproduced by permission of Ordnance Survey on behalf of HMSO.
 © Crown copyright and database right 2008. All rights reserved.
 Ordnance Survey Licence number 100022861

RLR/DRRO09 Date: 10/10/2009

357000 357500 358000 358500

Please return this sheet to us if you want to make any changes to the parcels shown on it.

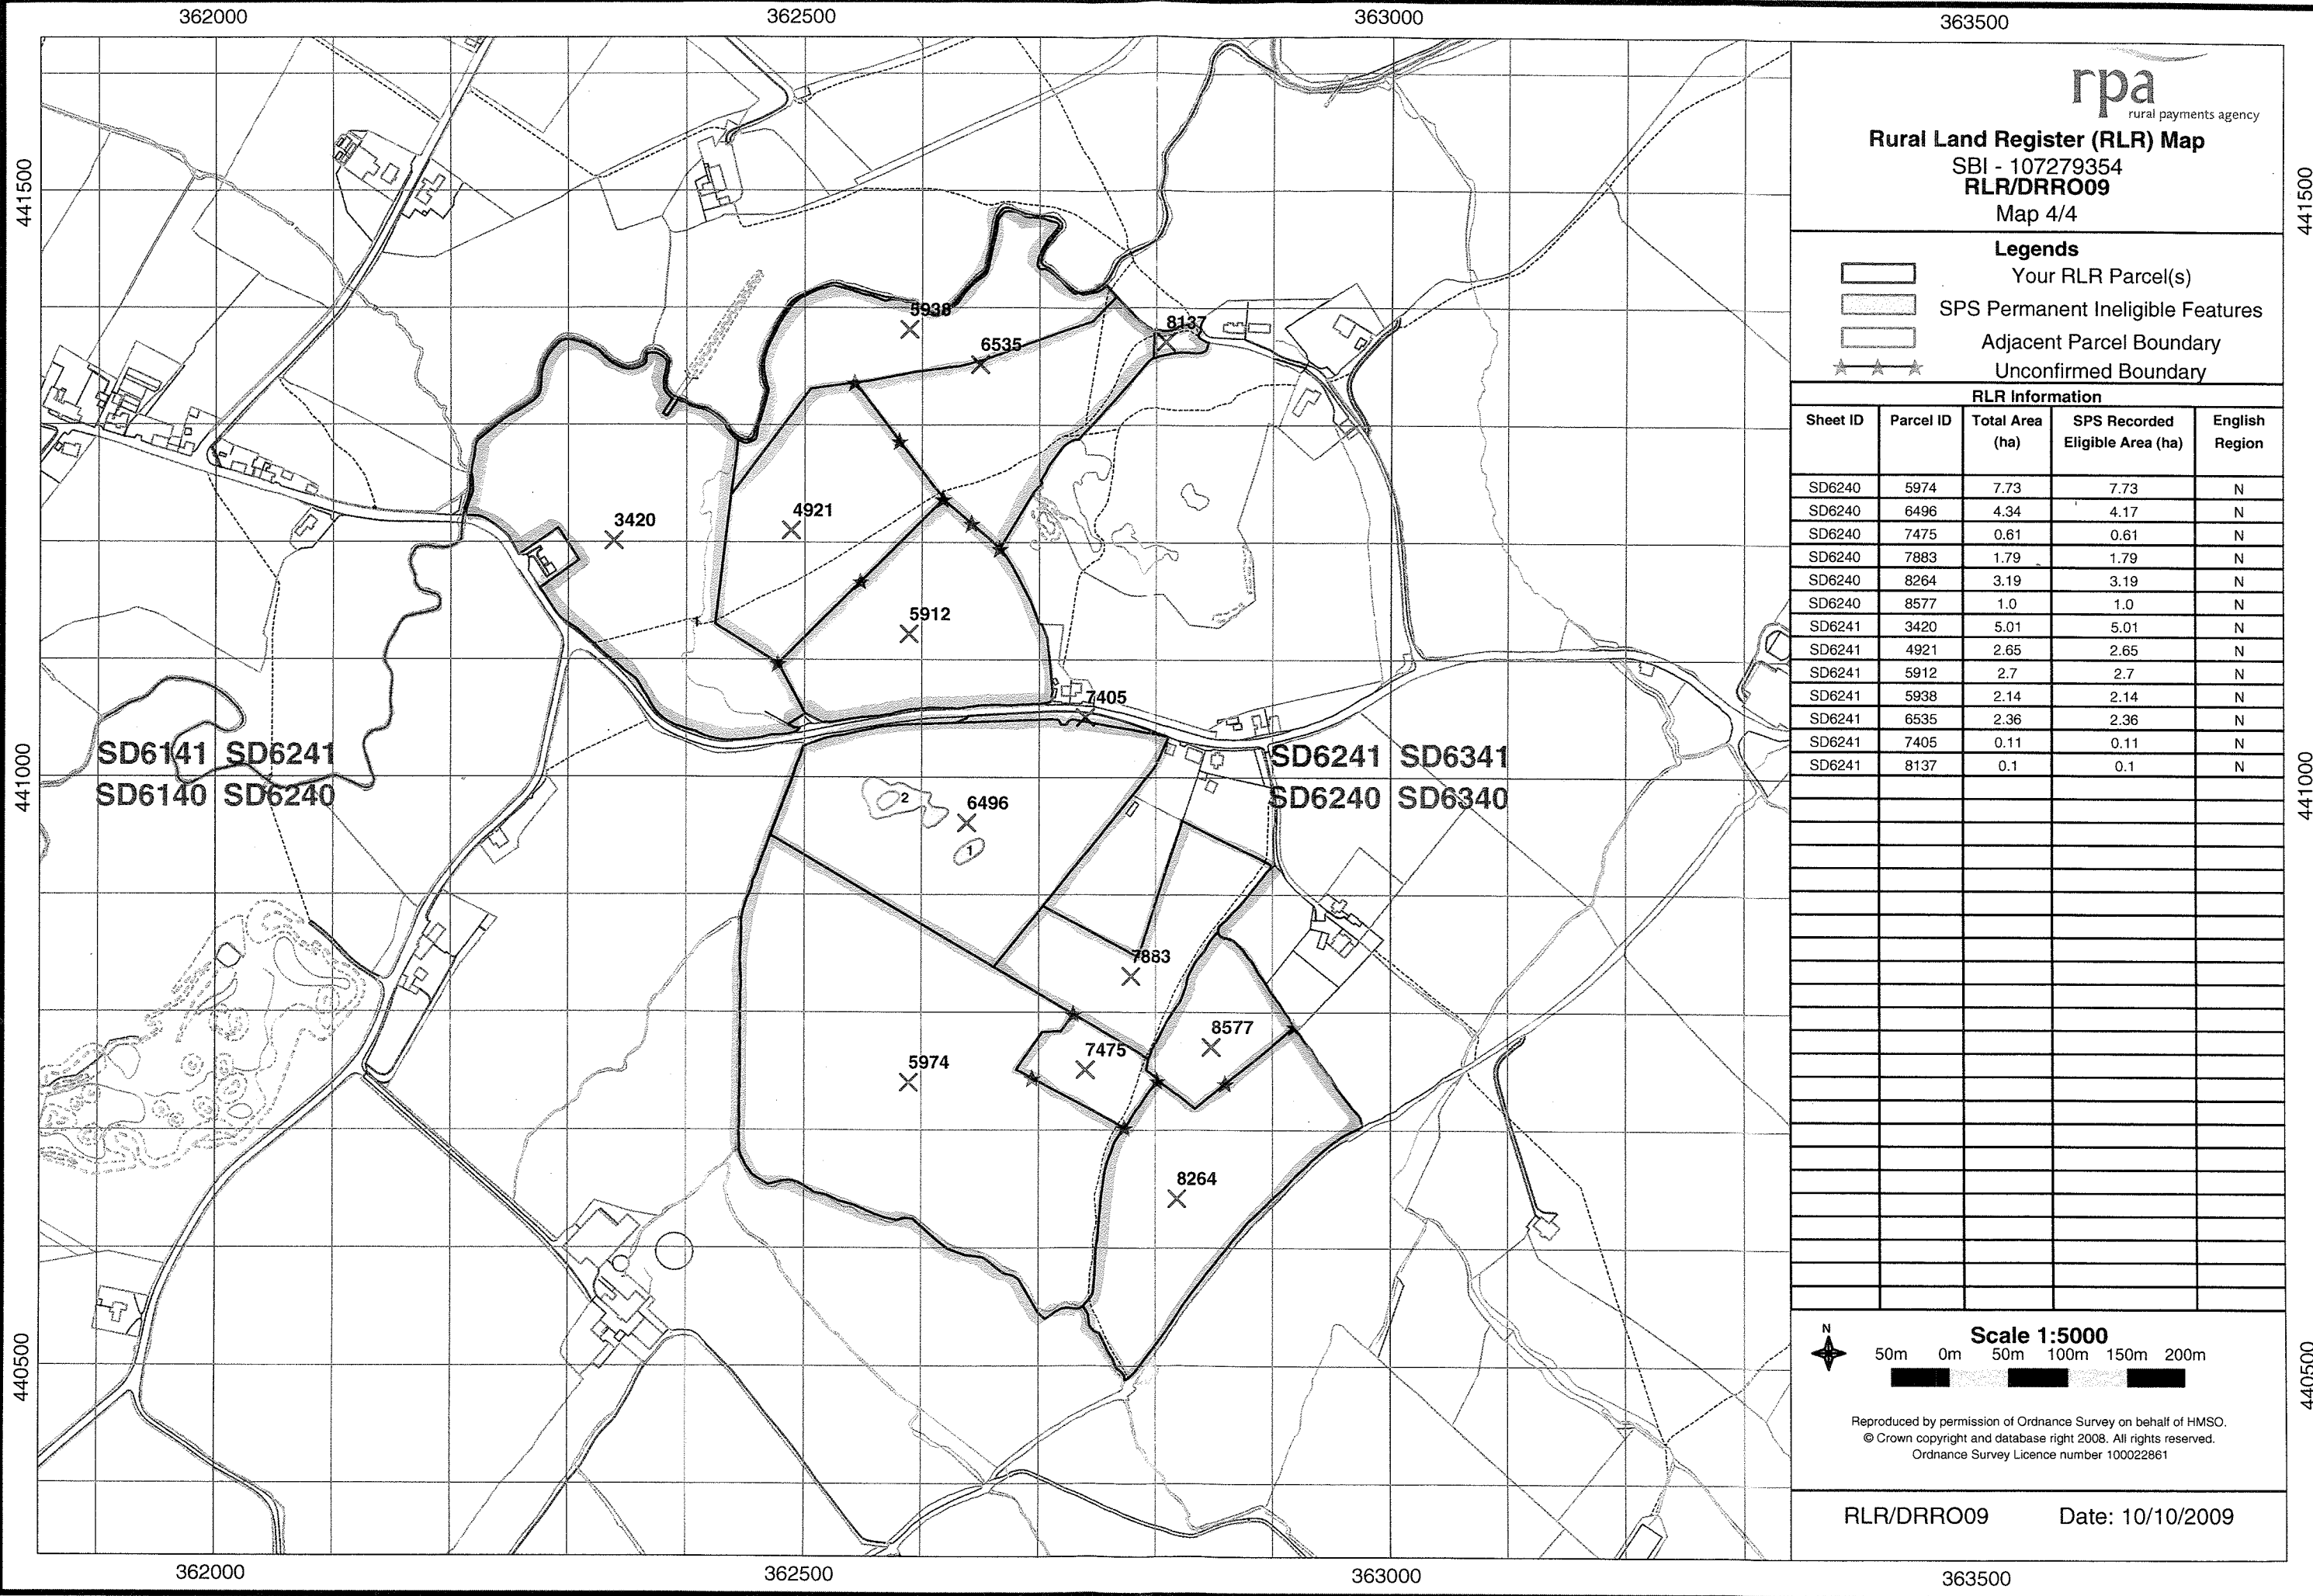


Rural Land Register (RLR) Map
 SBI - 107279354
RLR/DRRO09
 Map 4/4

- Legends**
- Your RLR Parcel(s)
 - SPS Permanent Ineligible Features
 - Adjacent Parcel Boundary
 - Unconfirmed Boundary


RLR Information

Sheet ID	Parcel ID	Total Area (ha)	SPS Recorded Eligible Area (ha)	English Region
SD6240	5974	7.73	7.73	N
SD6240	6496	4.34	4.17	N
SD6240	7475	0.61	0.61	N
SD6240	7883	1.79	1.79	N
SD6240	8264	3.19	3.19	N
SD6240	8577	1.0	1.0	N
SD6241	3420	5.01	5.01	N
SD6241	4921	2.65	2.65	N
SD6241	5912	2.7	2.7	N
SD6241	5938	2.14	2.14	N
SD6241	6535	2.36	2.36	N
SD6241	7405	0.11	0.11	N
SD6241	8137	0.1	0.1	N

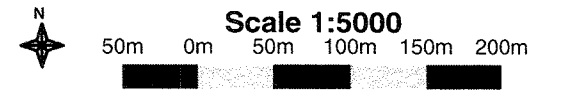


Reproduced by permission of Ordnance Survey on behalf of HMSO.
 © Crown copyright and database right 2008. All rights reserved.
 Ordnance Survey Licence number 100022861

RLR/DRRO09 Date: 10/10/2009

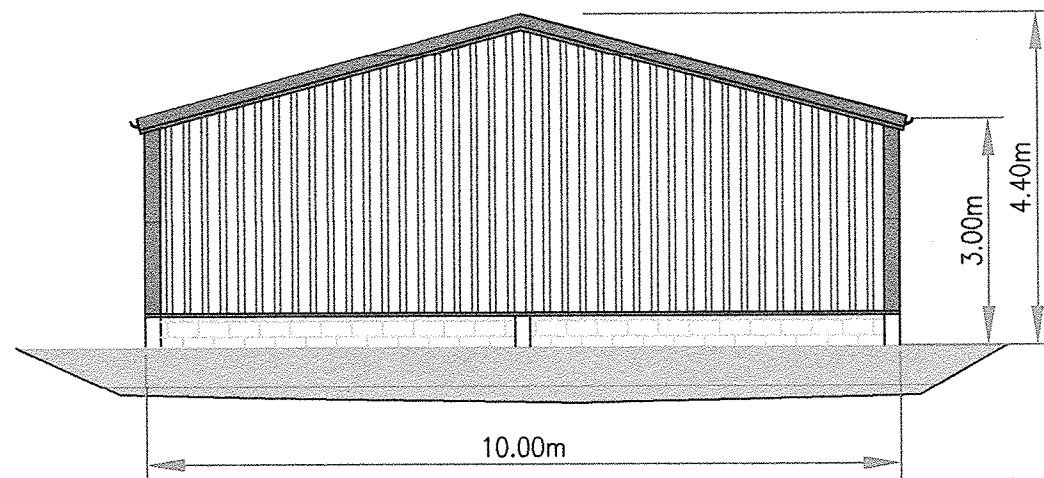


NORTH-EAST FACING ELEVATION

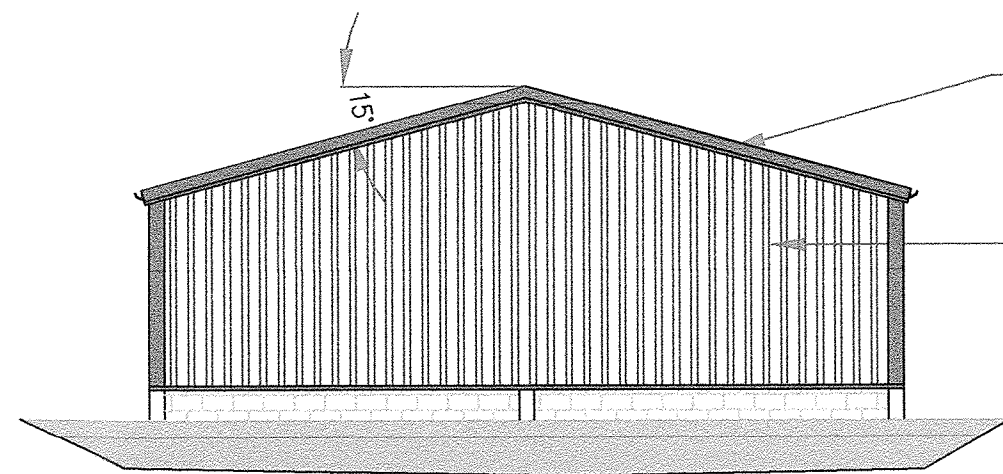

Shadow Line
Barge Boards

Wall Cladding, Vertical Box Section Steel
Wall Cladding to 400mm Above Floor
Level, Concrete Block To Floor.


SOUTH-WEST FACING ELEVATION

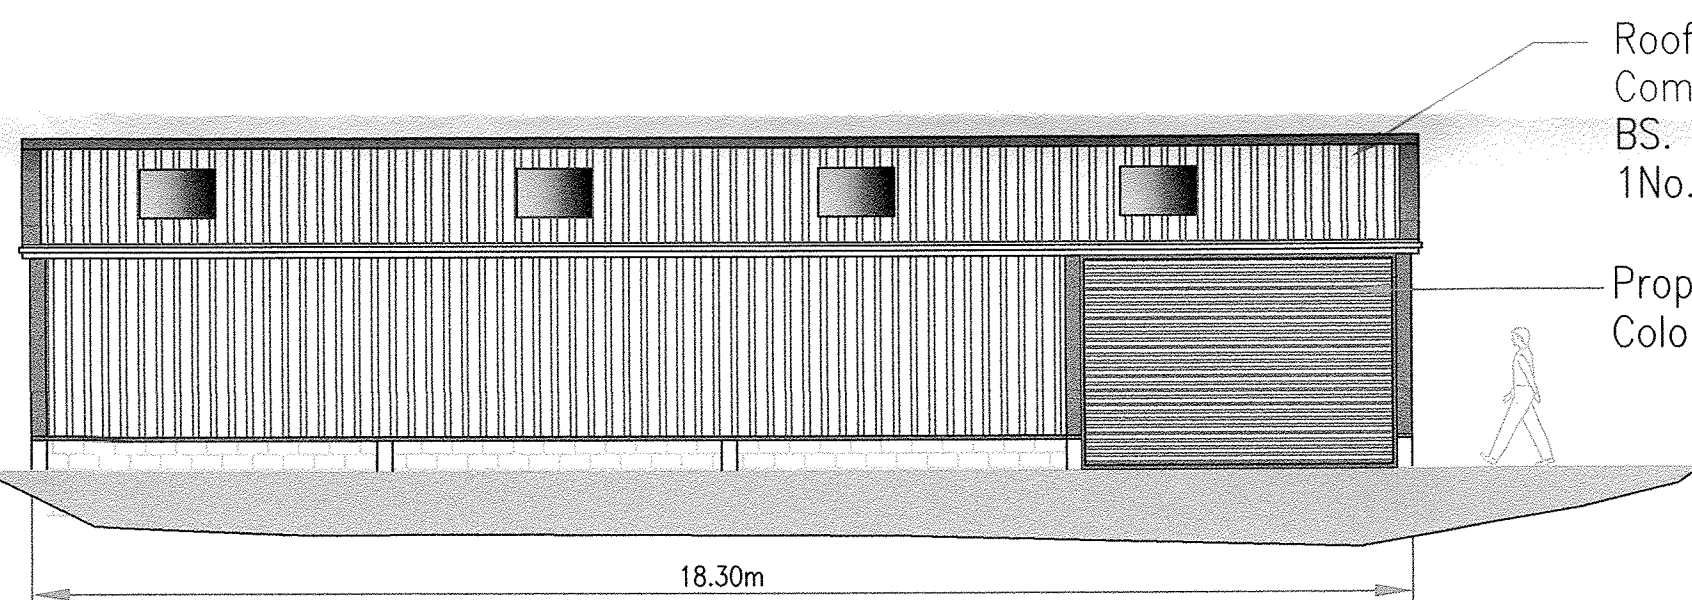

Roof, Box Section Steel Sheeting
Composite Panel Colour, Van Dyke Brown
BS. 08-B-29.
1No. G.R.P. Rooflight Per Bay Slope.


Proprietary Steel Roller Shutter Door
Coloured Van Dyke Brown.

NORTH-WEST FACING ELEVATION

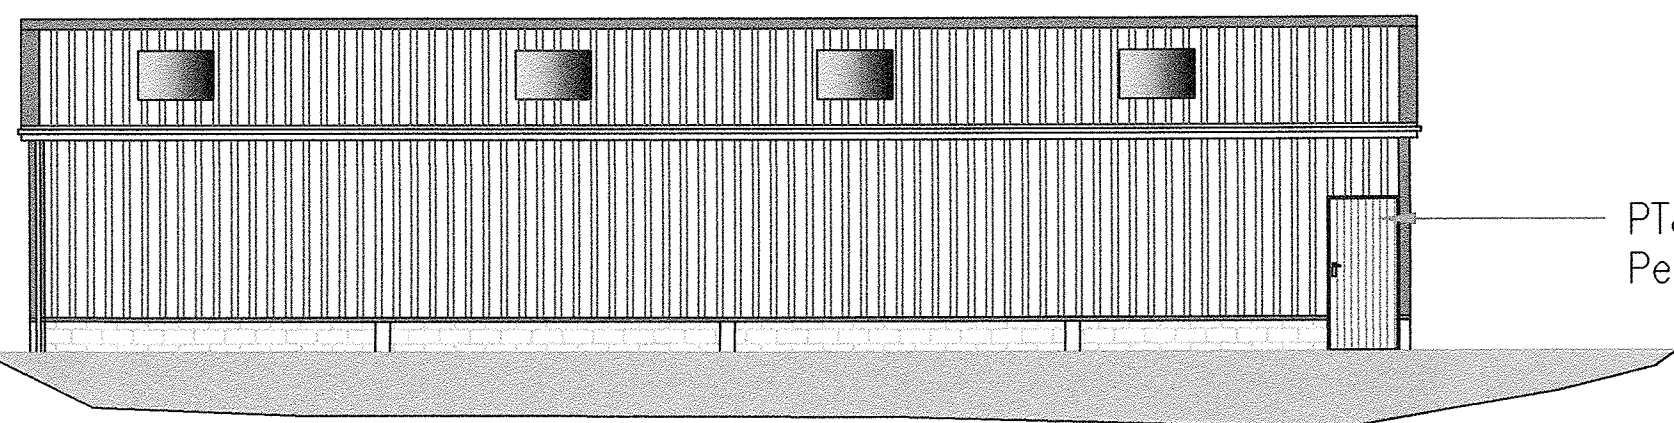


PT&G Treated Timber
Personnel Door.

SOUTH-EAST FACING ELEVATION

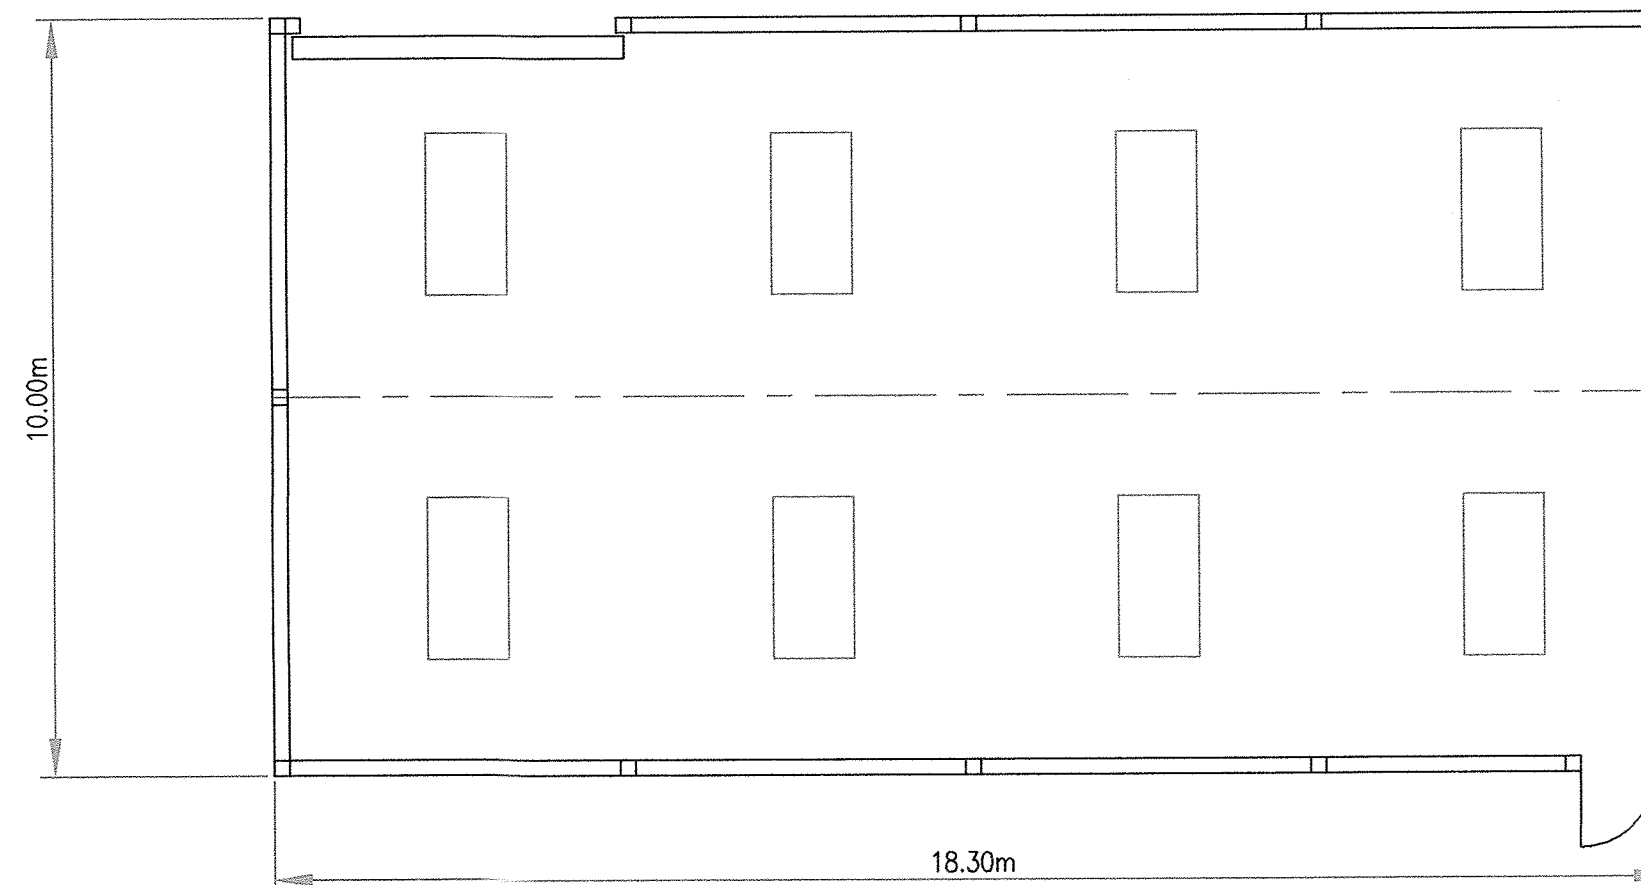


LAYOUT

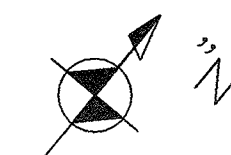

Site Address:
Little Town Farm
Thornley.
Longridge.
Lancs.
PR3 2TB.

SCALE IN METRES

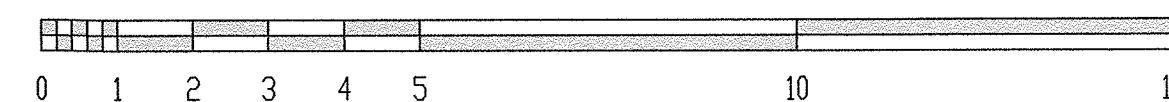

Plot Scale 1:100 @ A2 Sheet.
1:100

File Name 10000PortalPlanningForshaw3.00EavesSteelToFloor4Bay

FARMPLUS

LONGRIDGE 01772 785252

TITLE Elevations & Layout 10.00m
Timber Portal.

DRG.No. Forshaw

SCALE; 1:100

DATE. May 2018