


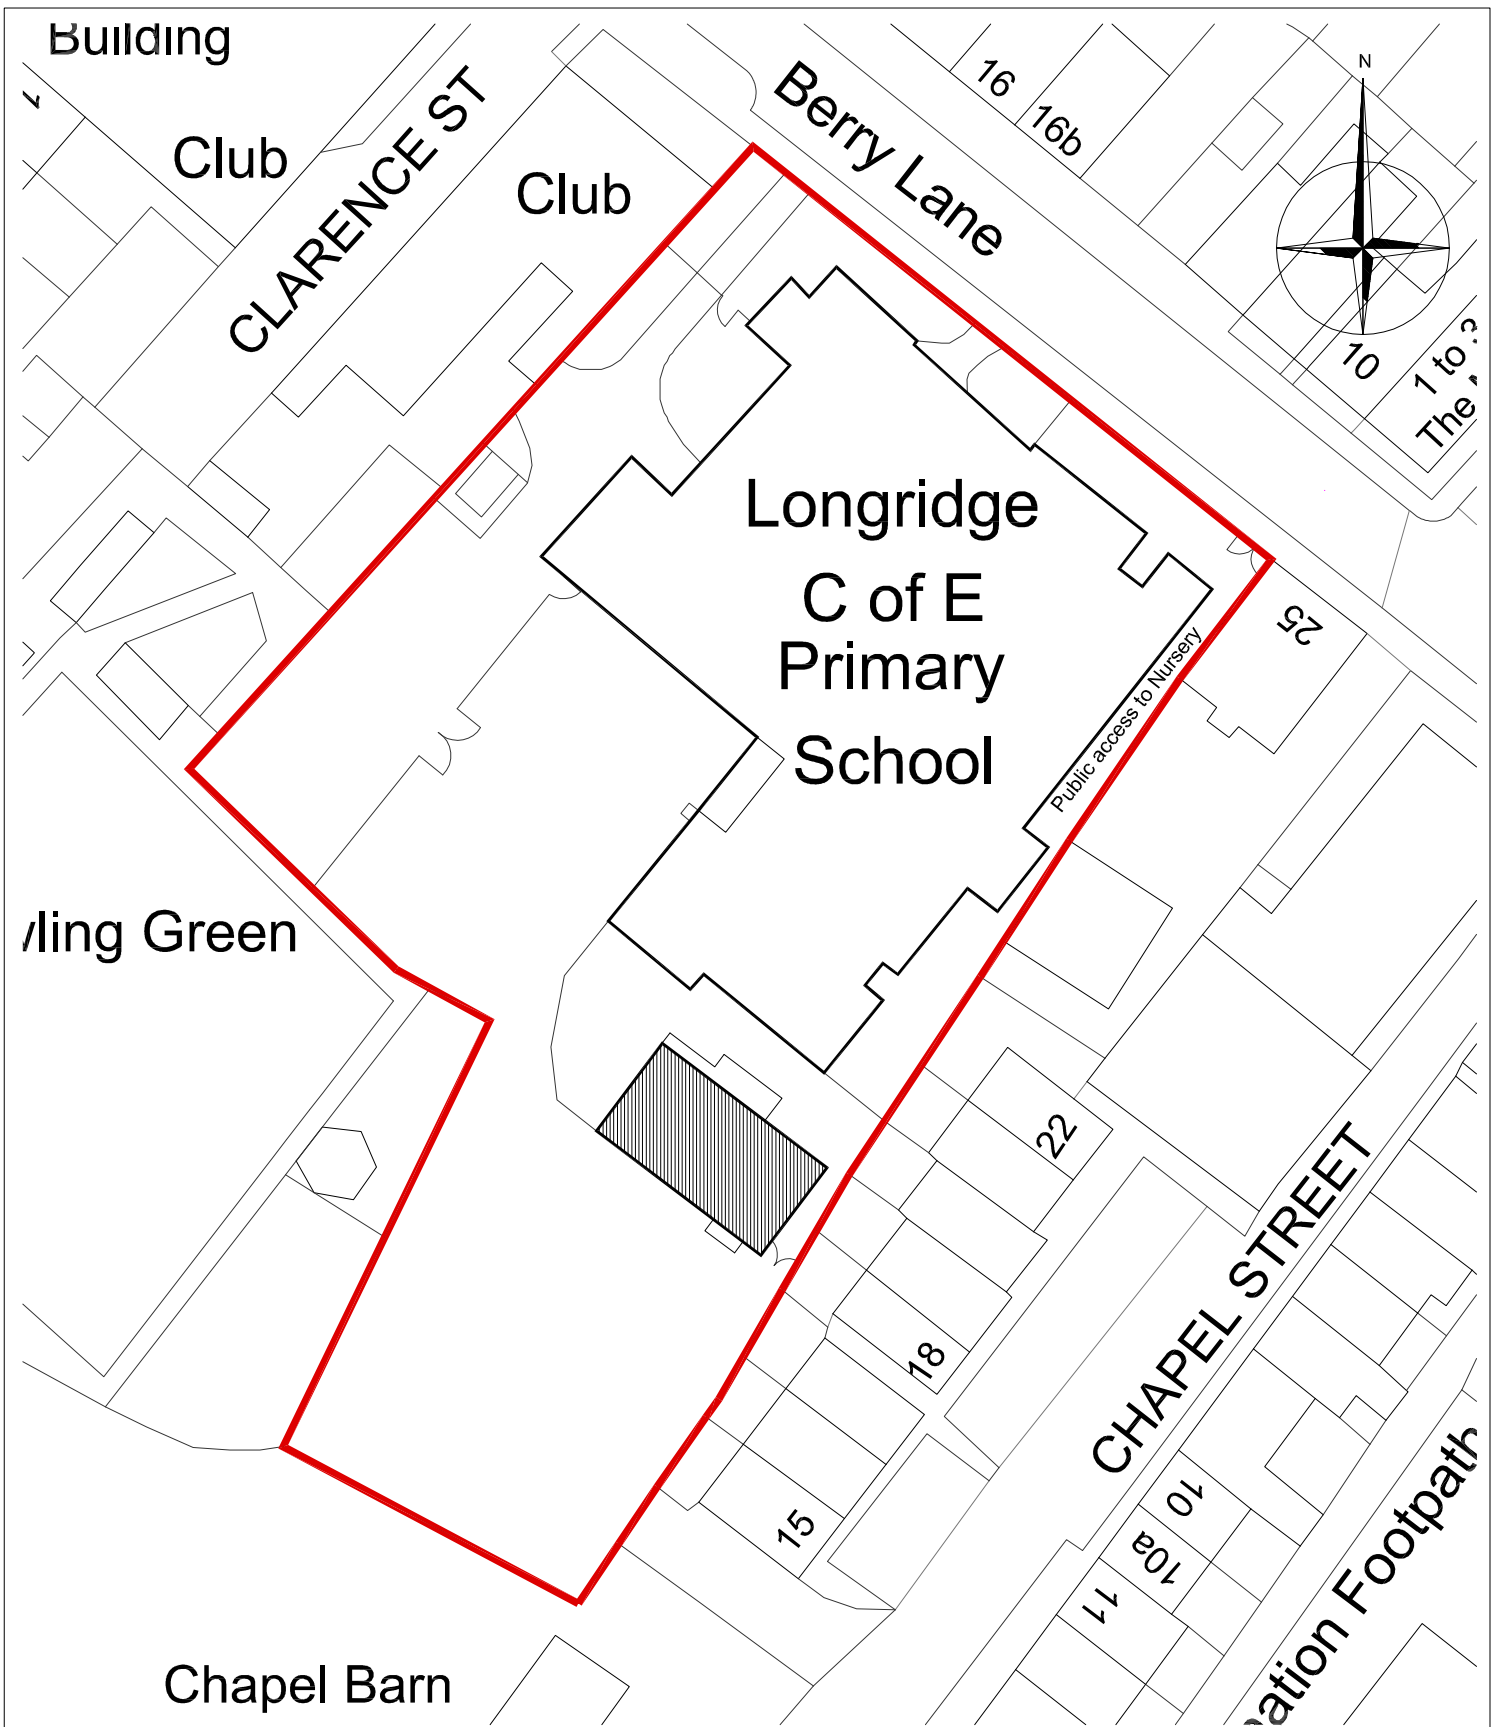

Project Nursery Building Refurbishment Longridge C of E Primary School Berry Lane Longridge PR3 3JA		
Rev	Date	Revision Notes

Client Longridge C of E Primary School	
Drawing Title Block Plan 1:500	

 ERIC WRIGHT FACILITIES MANAGEMENT PART OF THE ERIC WRIGHT GROUP		Eric Wright Ltd Sceptre House, Sceptre Way Bamber Bridge, Preston PR5 6AW Tel: 01772 698822 Fax: 01772 628811 www.ericwright.co.uk	
Drawing Status Planning		Date May 2018	
Drawing Ref 0629/LS/P04		Scale@A4 1:500	
		Rev -	