
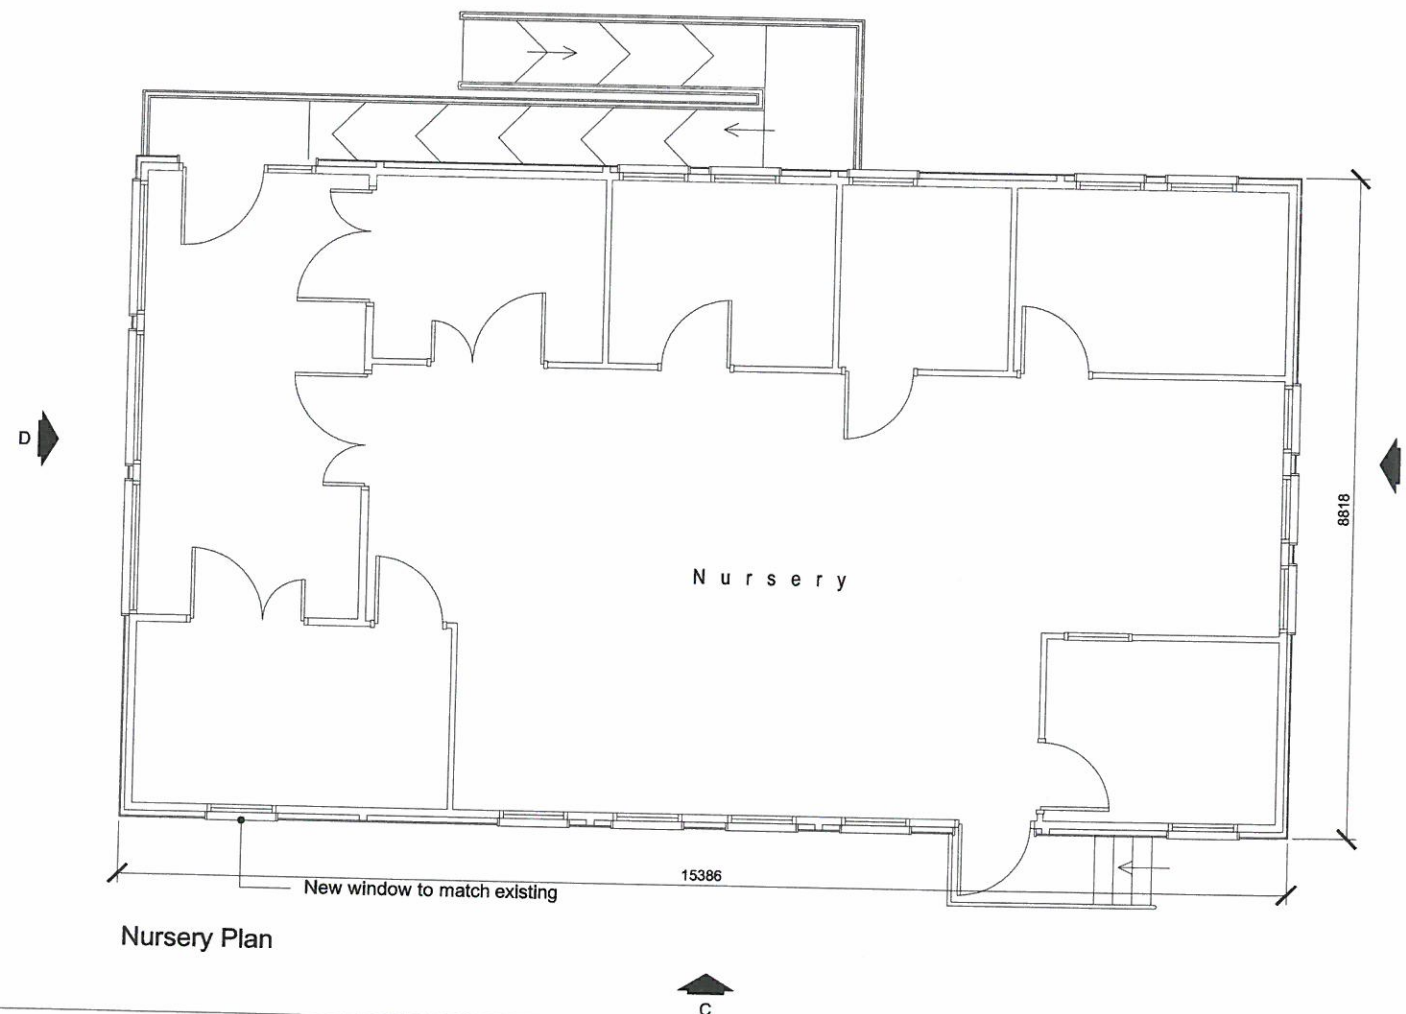
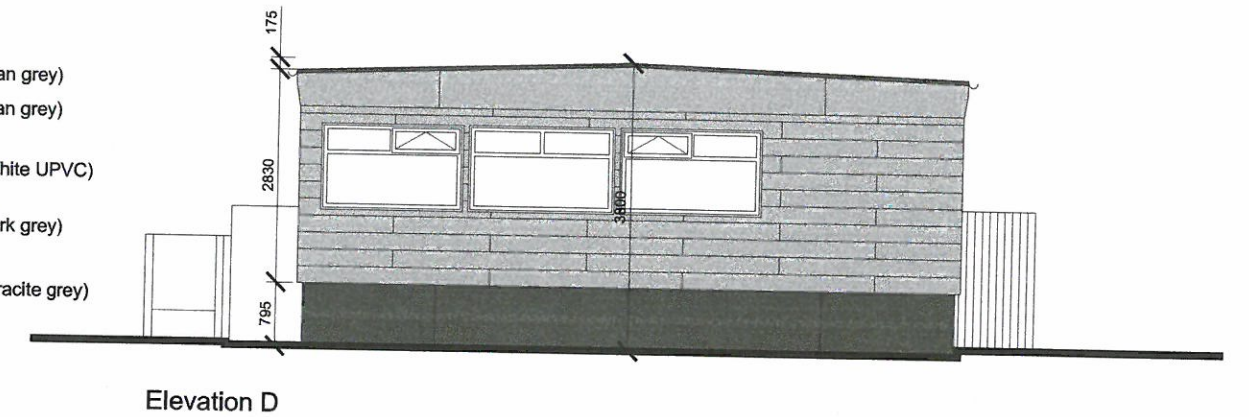
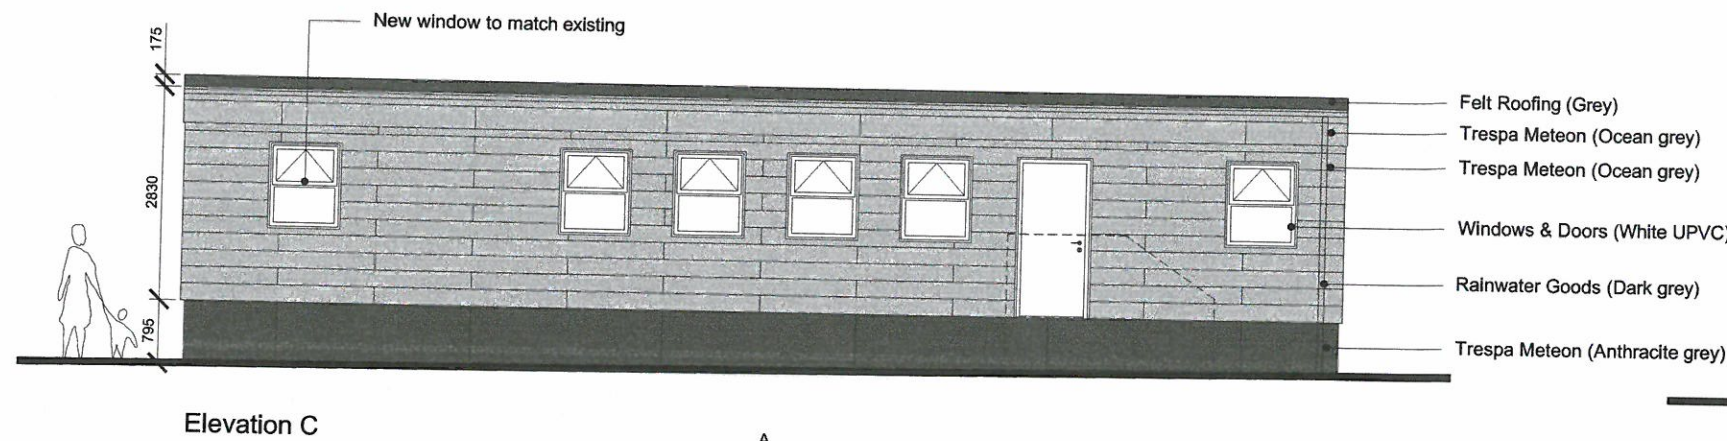


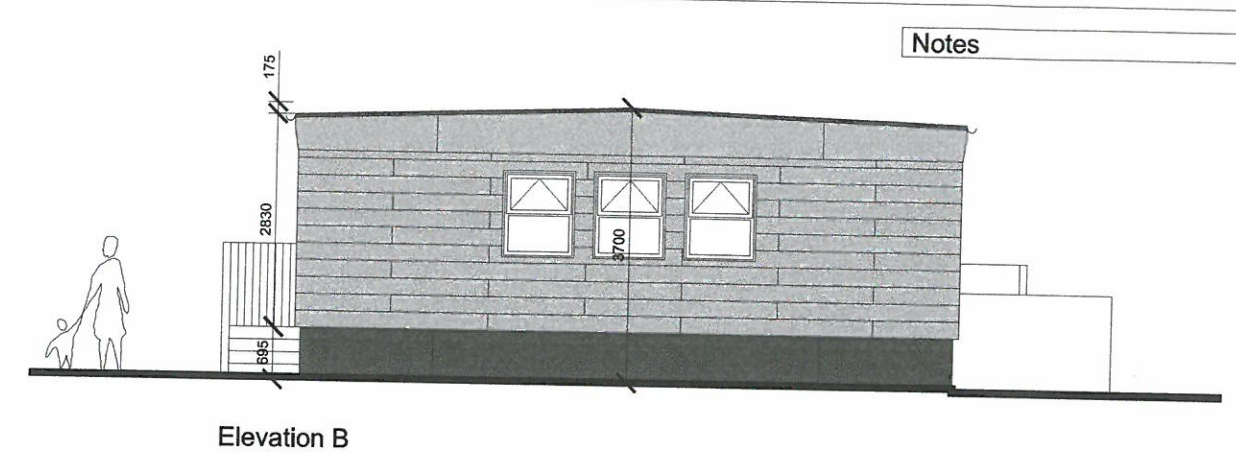

Prefabricated Building - External Materials Upgrade

- Roof Finish: Felt Membrane (Grey)
- Walls / Fascia: Trespa Meeon (Ocean Grey Strips - Fixed with polytop screws)
- Skirting: Trespa Meeon (Anthracite Grey - Fixed with polytop screws)
- Windows: UPVC (White)
- Doors: UPVC (White)
- Rainwater Goods: UPVC (Dark Grey)

Notes

Rev	Date	Revision Notes
A	23/05/2018	Dimensions added

ERIC WRIGHT
FACILITIES MANAGEMENT
PART OF THE ERIC WRIGHT GROUP

Eric Wright Ltd
Sceptre House, Sceptre Way
Bamber Bridge, Preston PR5 6AW
Tel: 01772 698822
Fax: 01772 628811
www.ericwright.co.uk

Project
**Nursery Building Refurbishment
Longridge C of E Primary School
Berry Lane Longridge PR3 3JA**

Client
Longridge C of E Primary School

Drawing Title
Proposed Plan & Elevations

Drawing Status
Planning

Date
May 2018

Scale @ A3
1:100

Drawing Ref
0629/LS/P02

Rev
A

