



# Whalley Road, Hurst Green

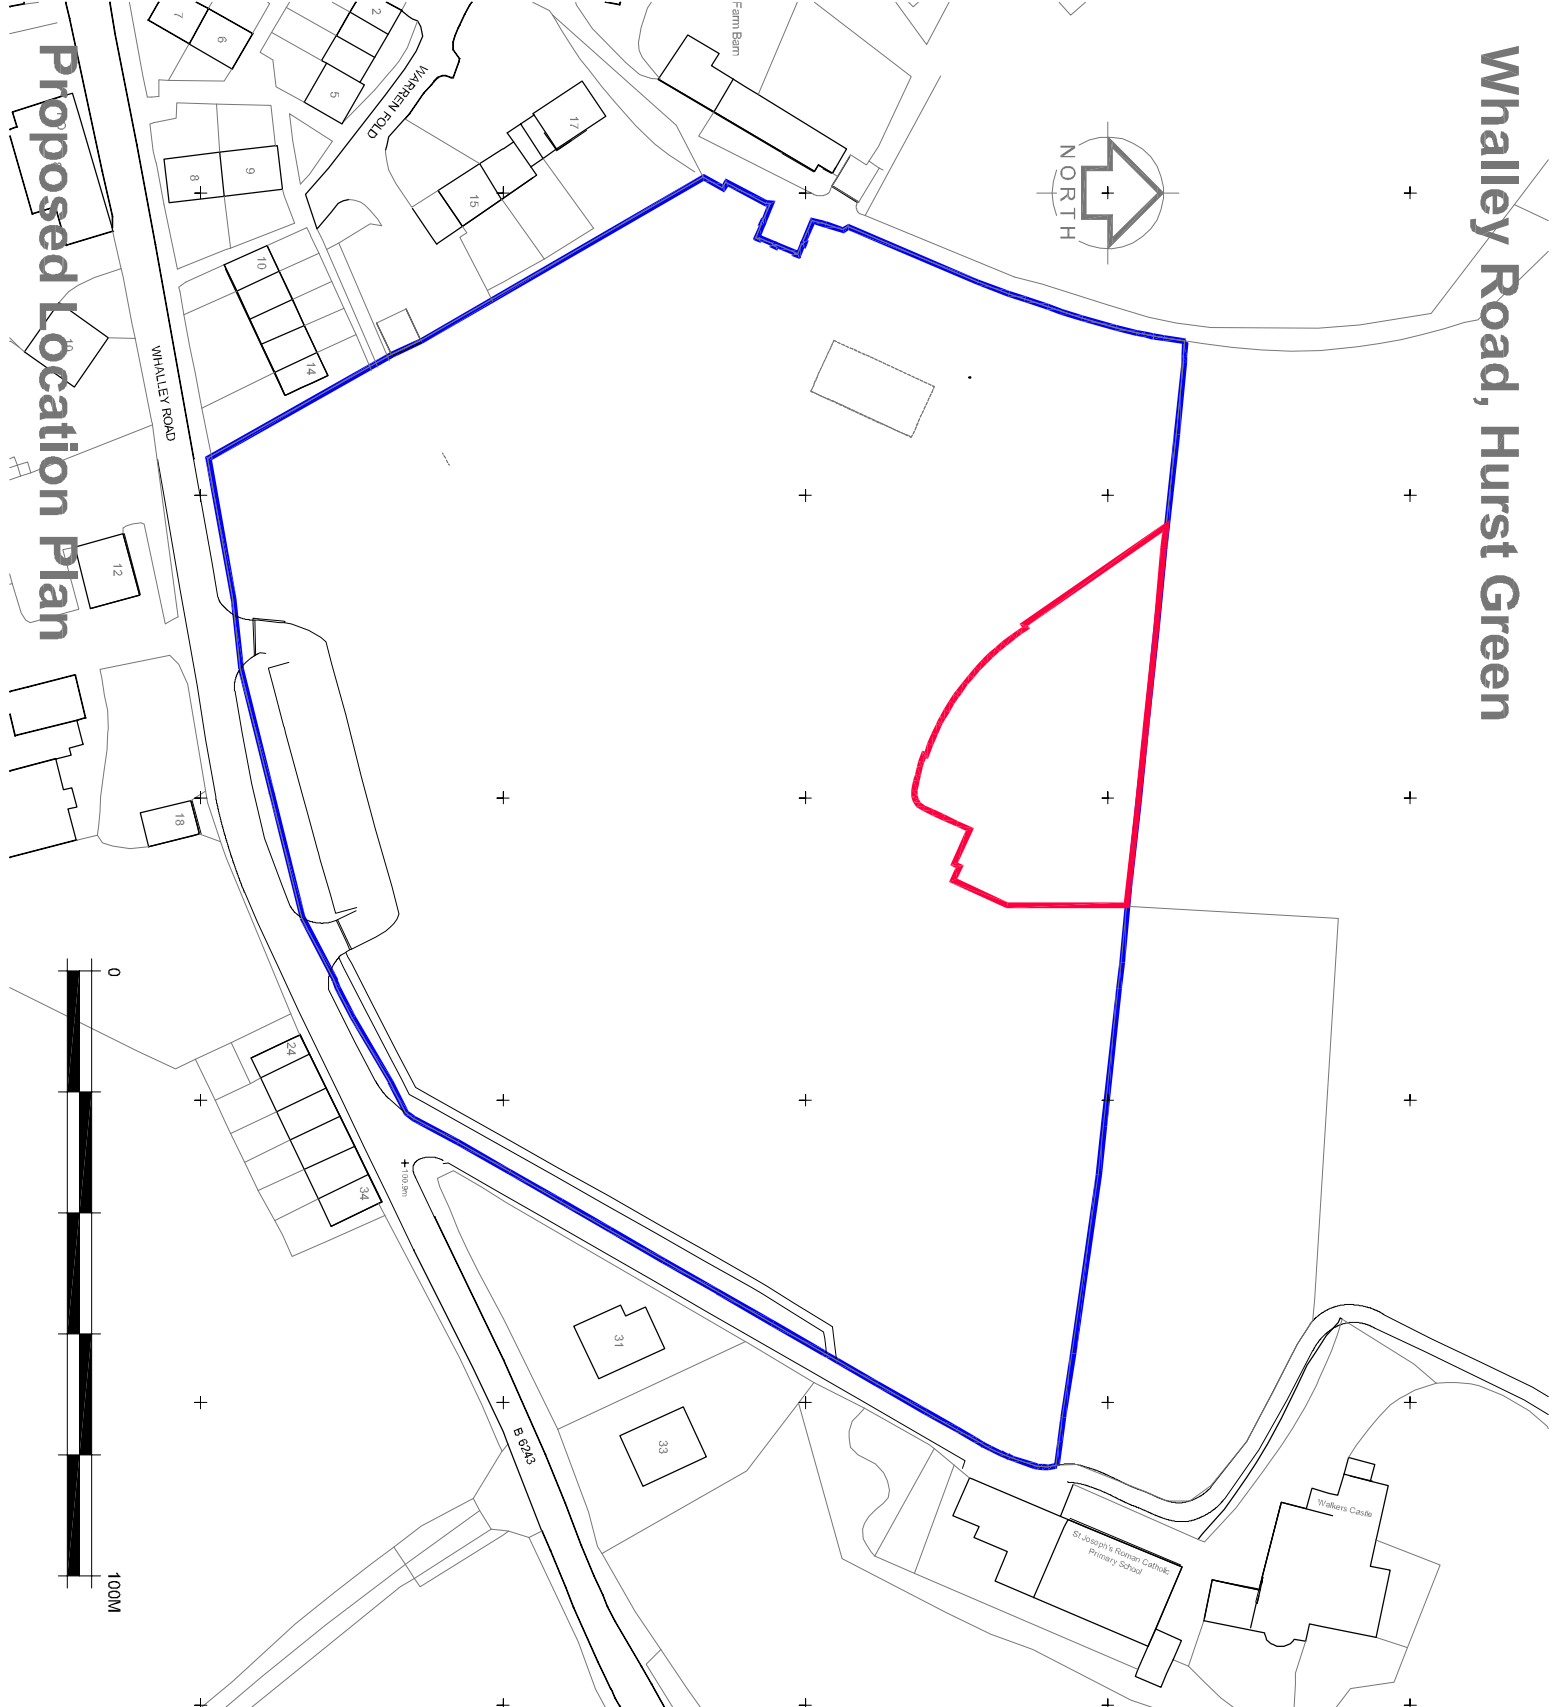

## Proposed Location Plan

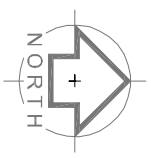

Rev	By	Note	Date
B	JD	Red line updated.	03.07.18
A	JD	Red line updated.	11.06.18



53 The Tannery Lawrence Street York YO10 3WH T: 01904 653772  
 F: 01904 653779 E: mail@pra-architects.com W: www.pra-architects.com

PROJECT Whalley Road, Hurst Green  
 TITLE Proposed Location Plan  
 CLIENT Hillcrest Homes

DATE 04.06.18 SCALE 1:1250@A4  
 DWG. NO. Y81:1008.414 REVISION B  
 DRAWN JD CHECKED JD

DO NOT SCALE FROM DRAWINGS. ANY DISCREPANCIES TO BE NOTIFIED TO THE ARCHITECTS. COPYRIGHT RESERVED