


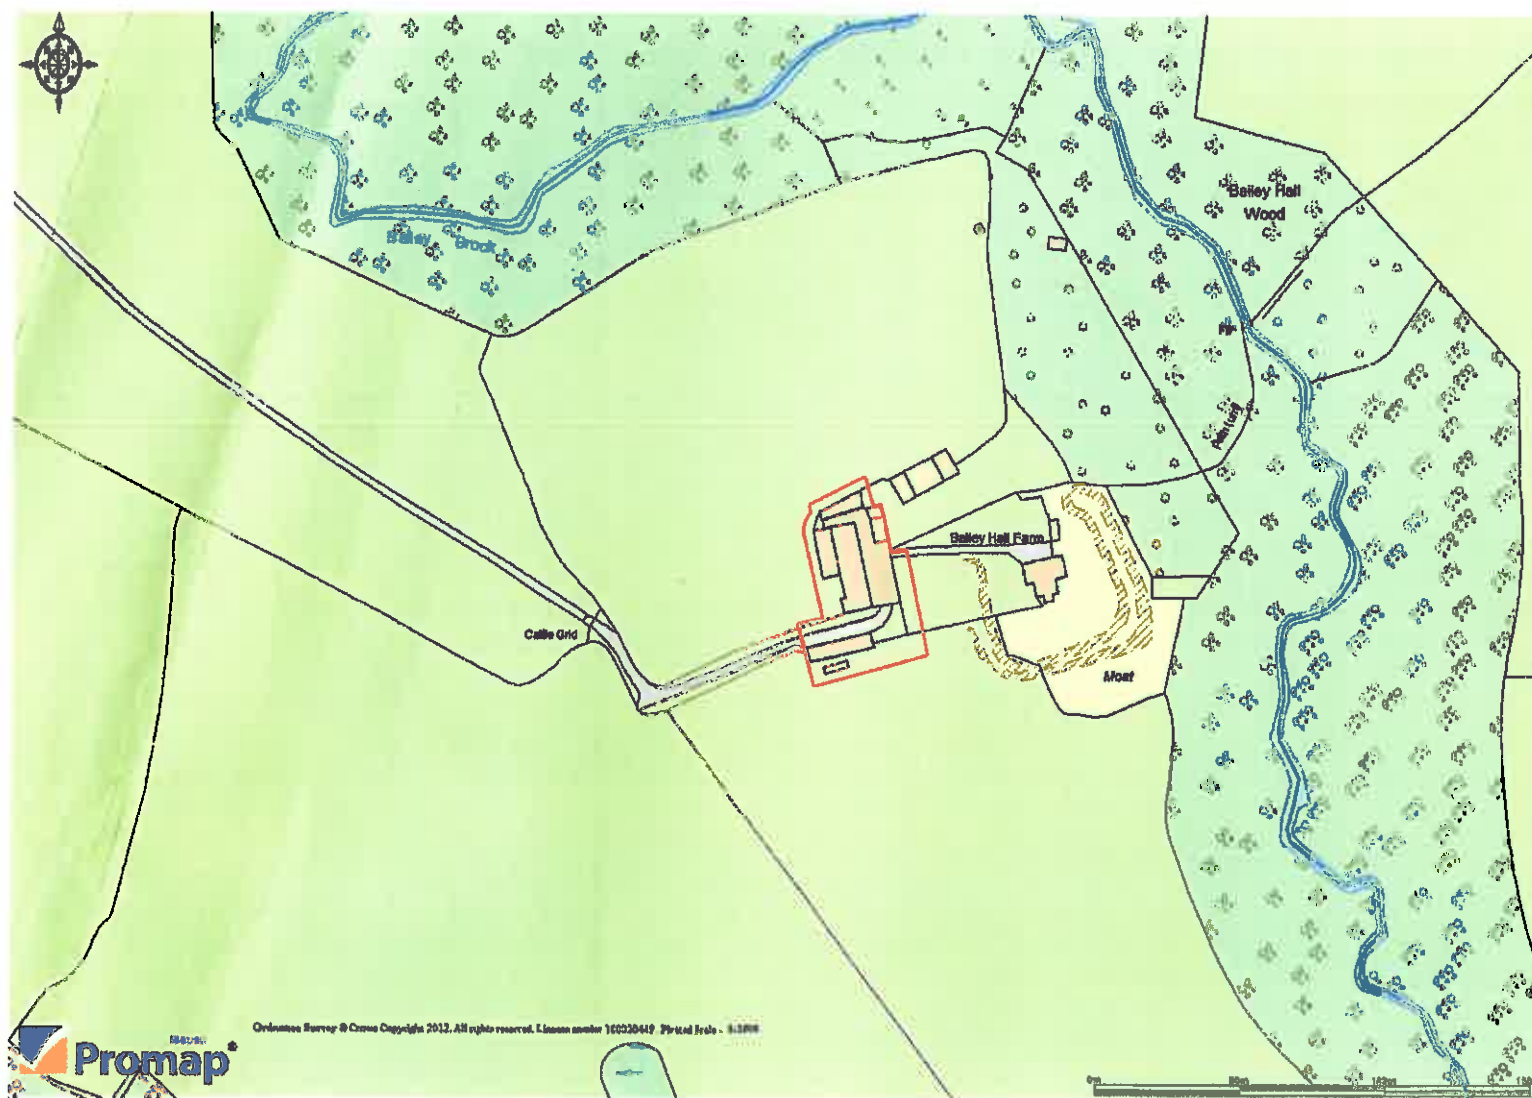

WOODHALL
PLANNING AND CONSERVATION

Location Plan

Scale : 1:2500

Drawing Ref: 2647-01-010

320180466P