

Figured dimensions only
to be taken from this
drawing. All dimensions
to be checked on site and
any discrepancies should
be reported to the
architect immediately.

REVISIONS:

A 14.12.12 HJW
Garden room and
entrance link removed
from design, minor
amendments to internal
layout to suit.

BAILEY HALL BARN, HURST GREEN MR HOLT

WOODHALL PLANNING AND CONSERVATION

Woodhall Lane
Calverley
Leeds
LS28 5NY

Telephone:
0113 - 255 4660
Facsimile:
0113 - 256 9688

e-mail:
planning@woodhall.co.uk

Scale: 1:200 @A3

Date: 28.06.12

Drawn/Checked: HJW/SA


Dwg no.: 2647-01-005A

320180406P

As Proposed

Block Plan

Surveys provided by PGB Architectural Services Ltd.

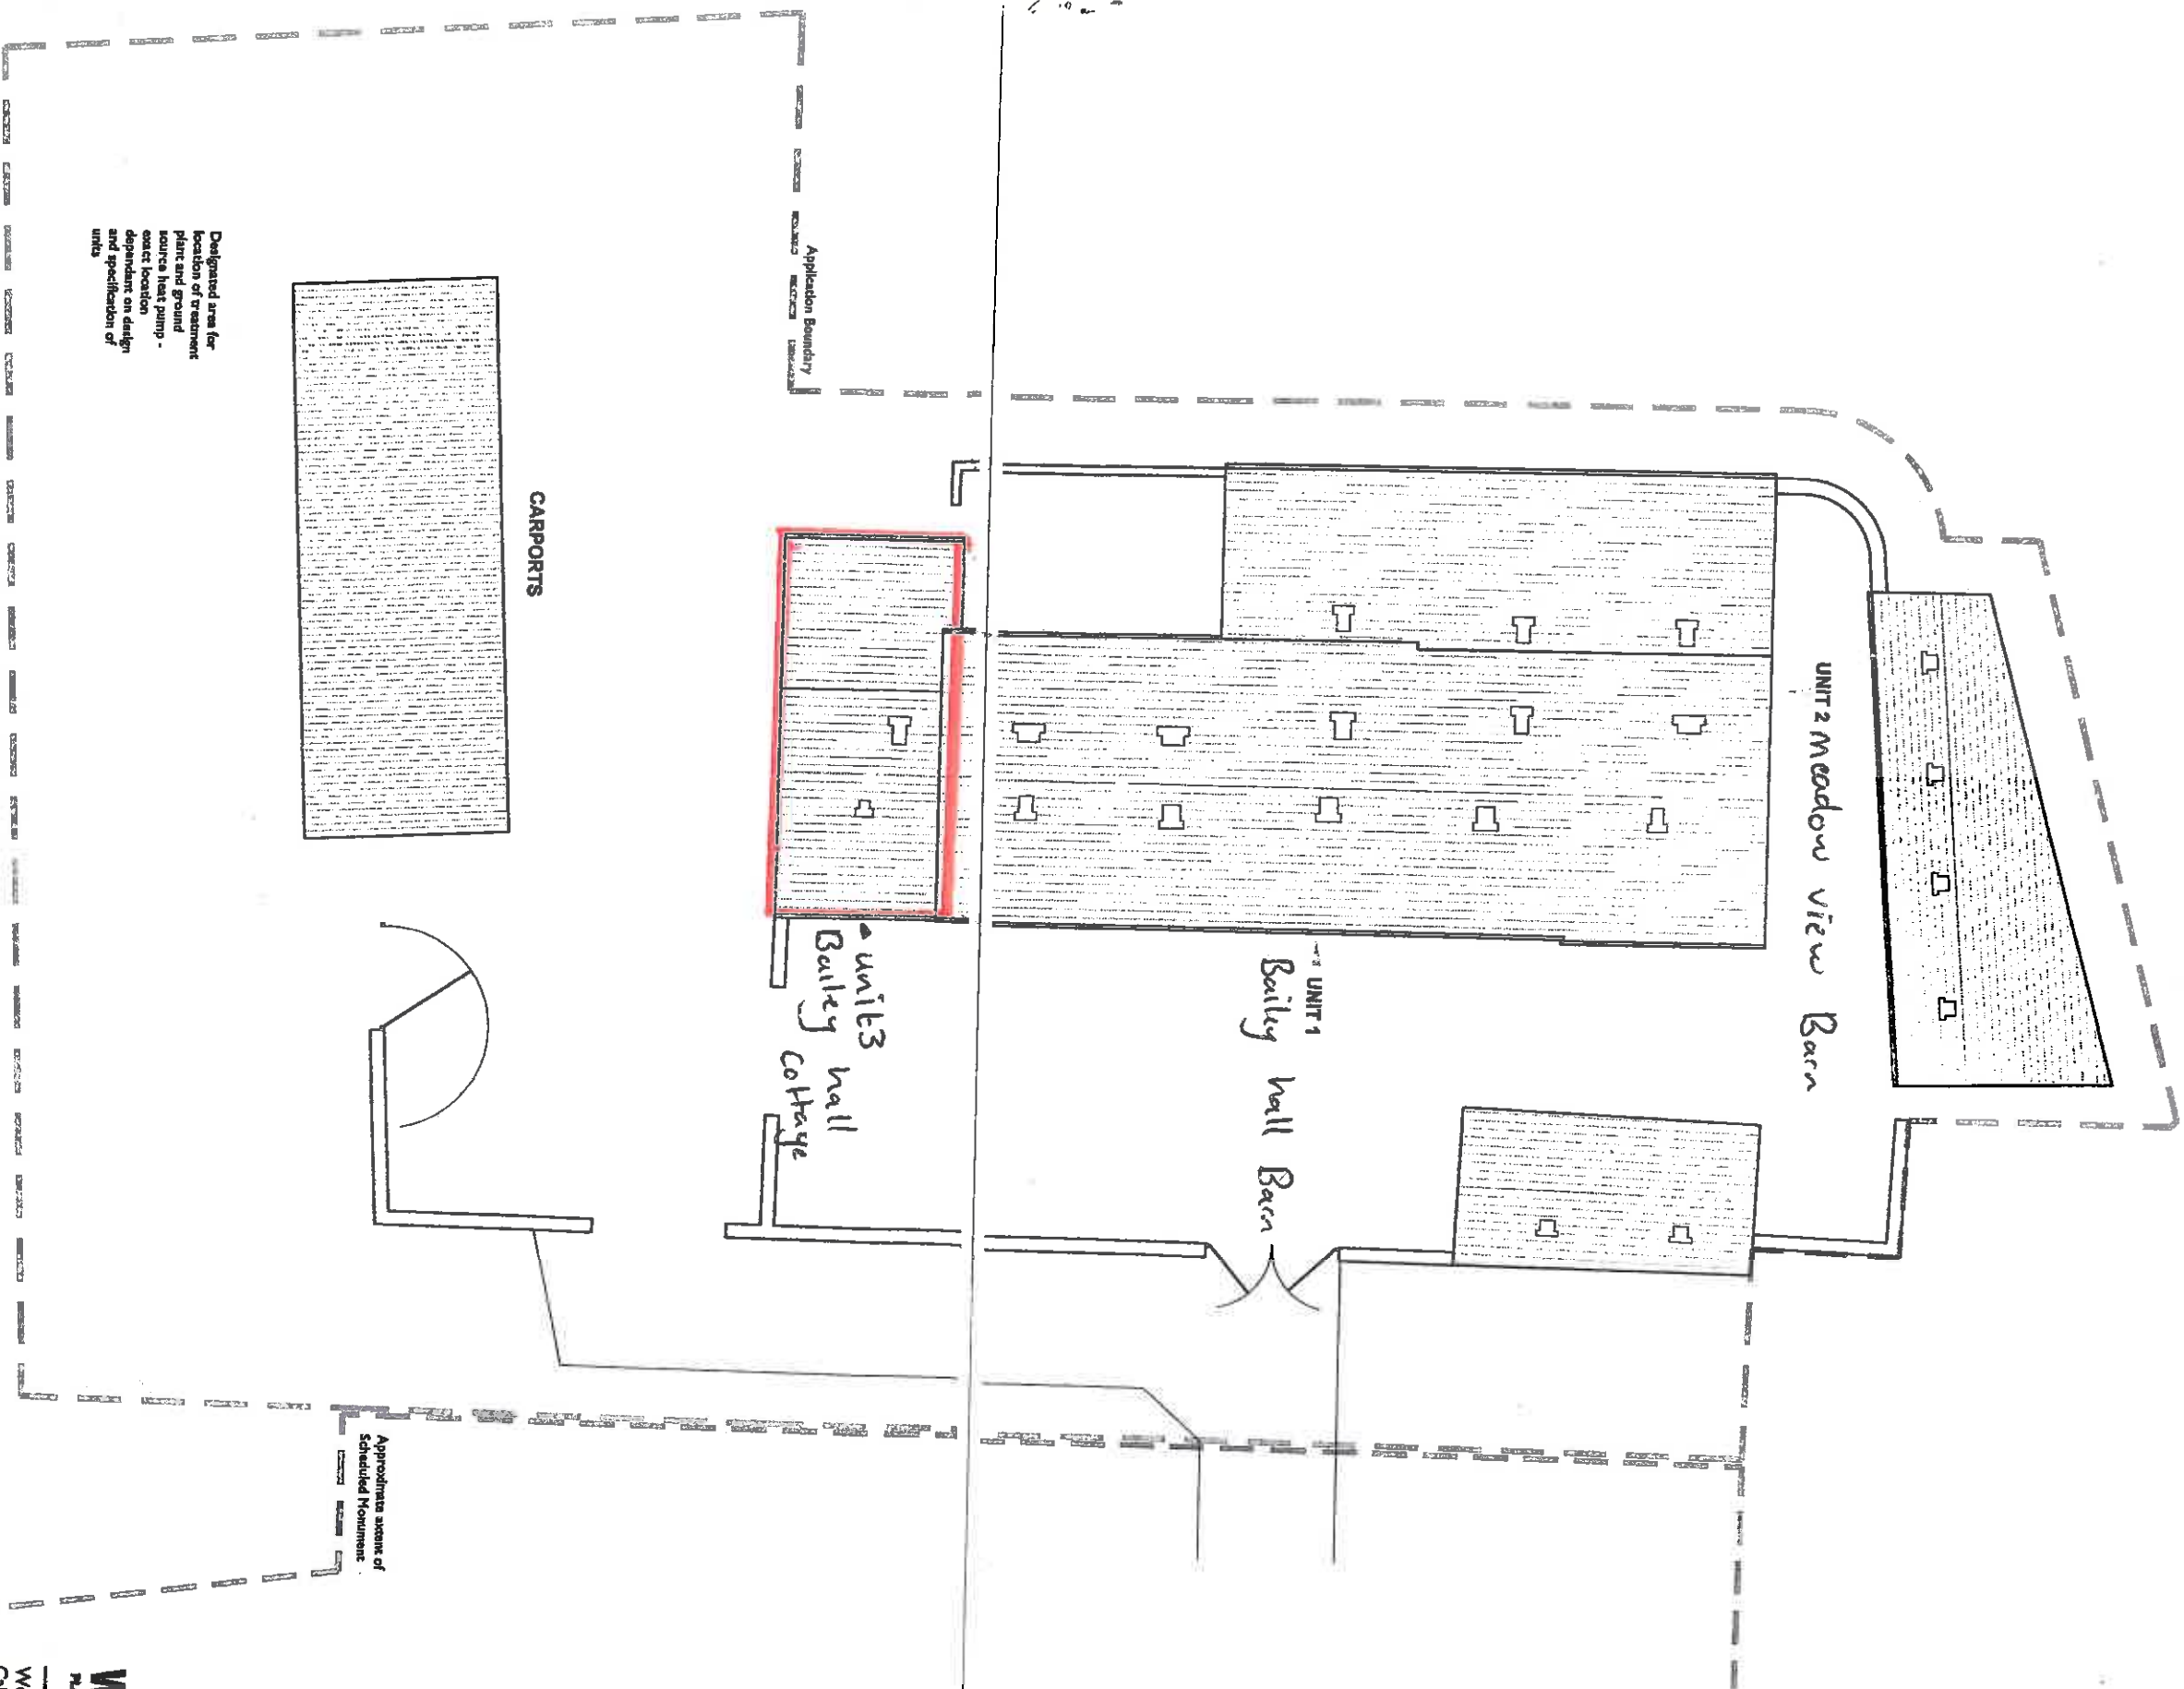

1:200 SCALE BAR
0 1 2 5 10 20
Metres