


EXISTING GROUND FLOOR PLAN



EXISTING REAR ELEVATION

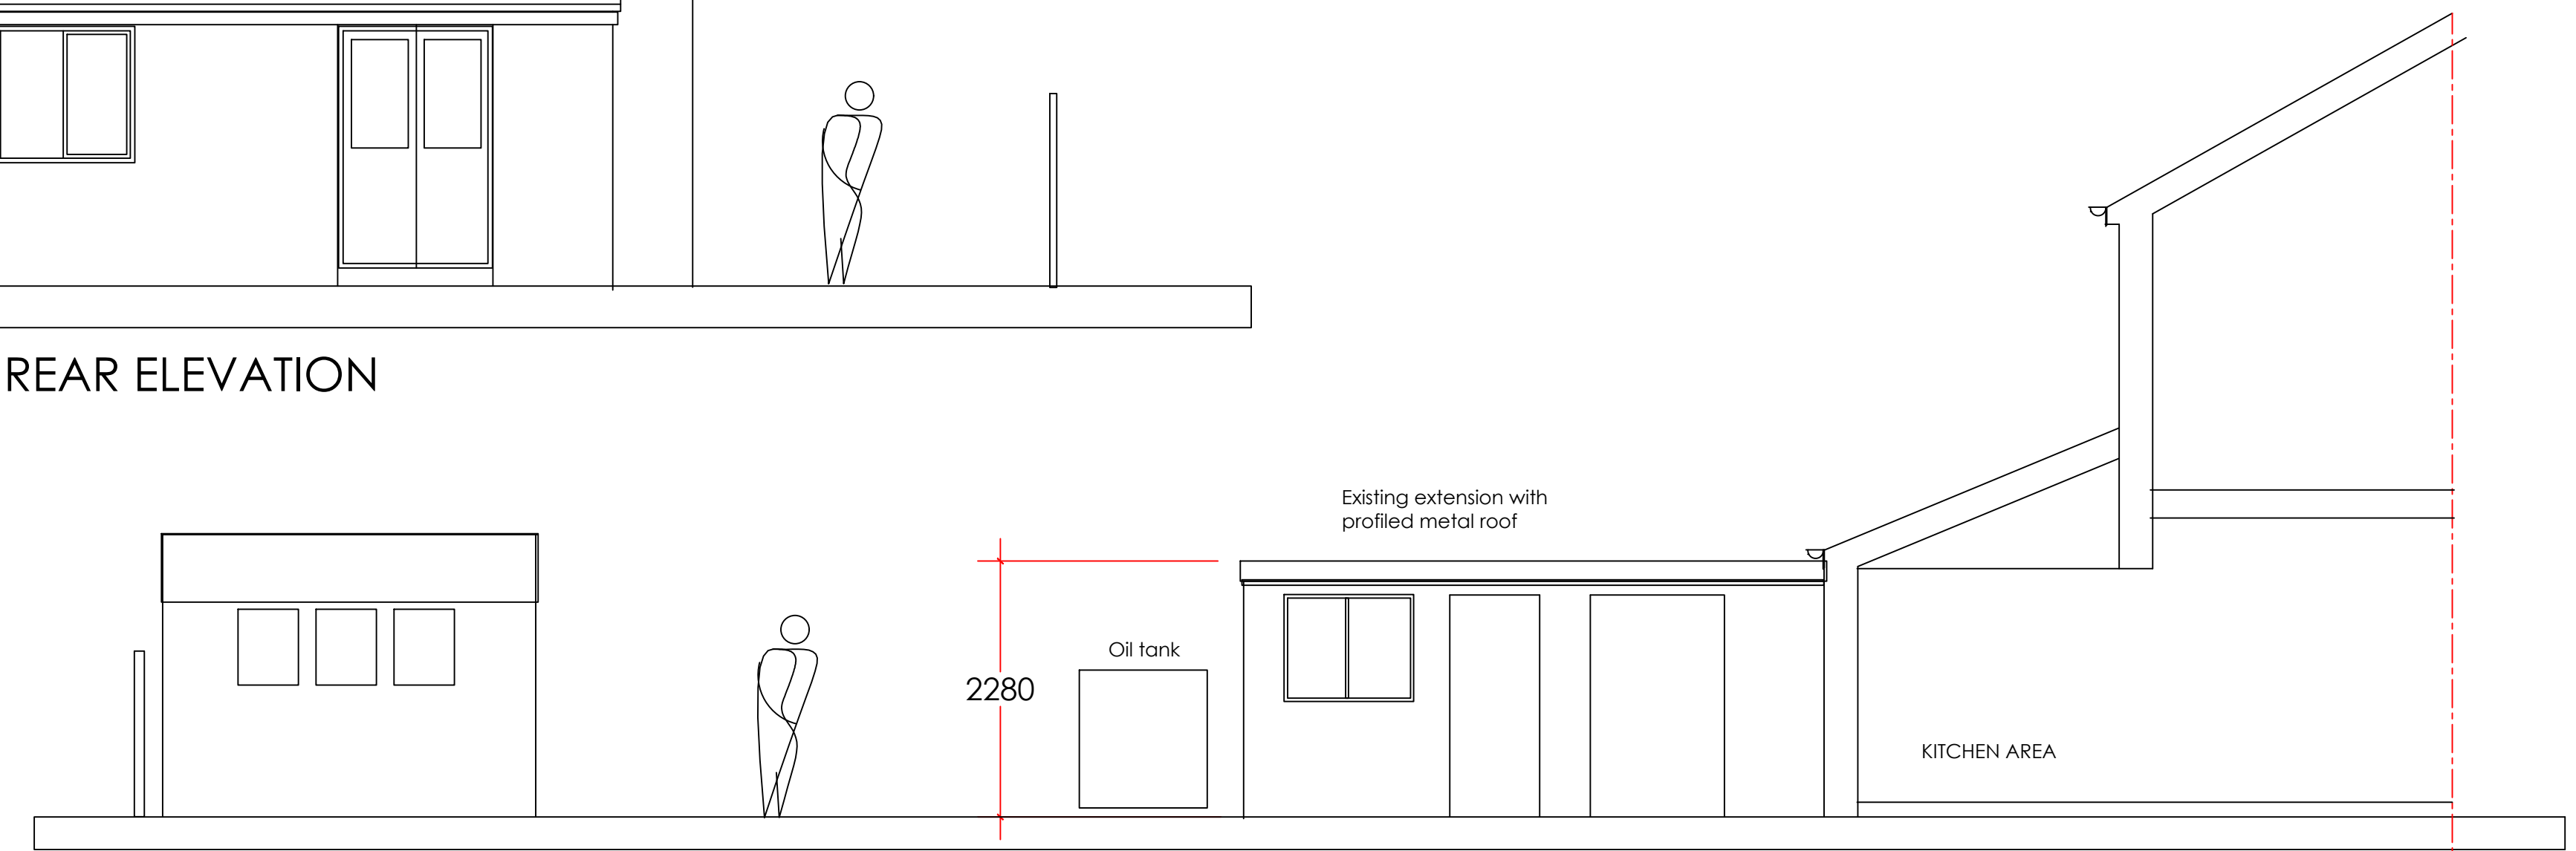

EXISTING GARDEN ELEVATION

PROPOSED REAR EXTENSION

4 THE PIGGERIES  
CLITHEROE ROAD  
WITHGILL

EXISTING PLAN AND ELEVATIONS

PHD/DF/100  
MAY 2018 1:50 (A1)