




Street scene along Section A-A

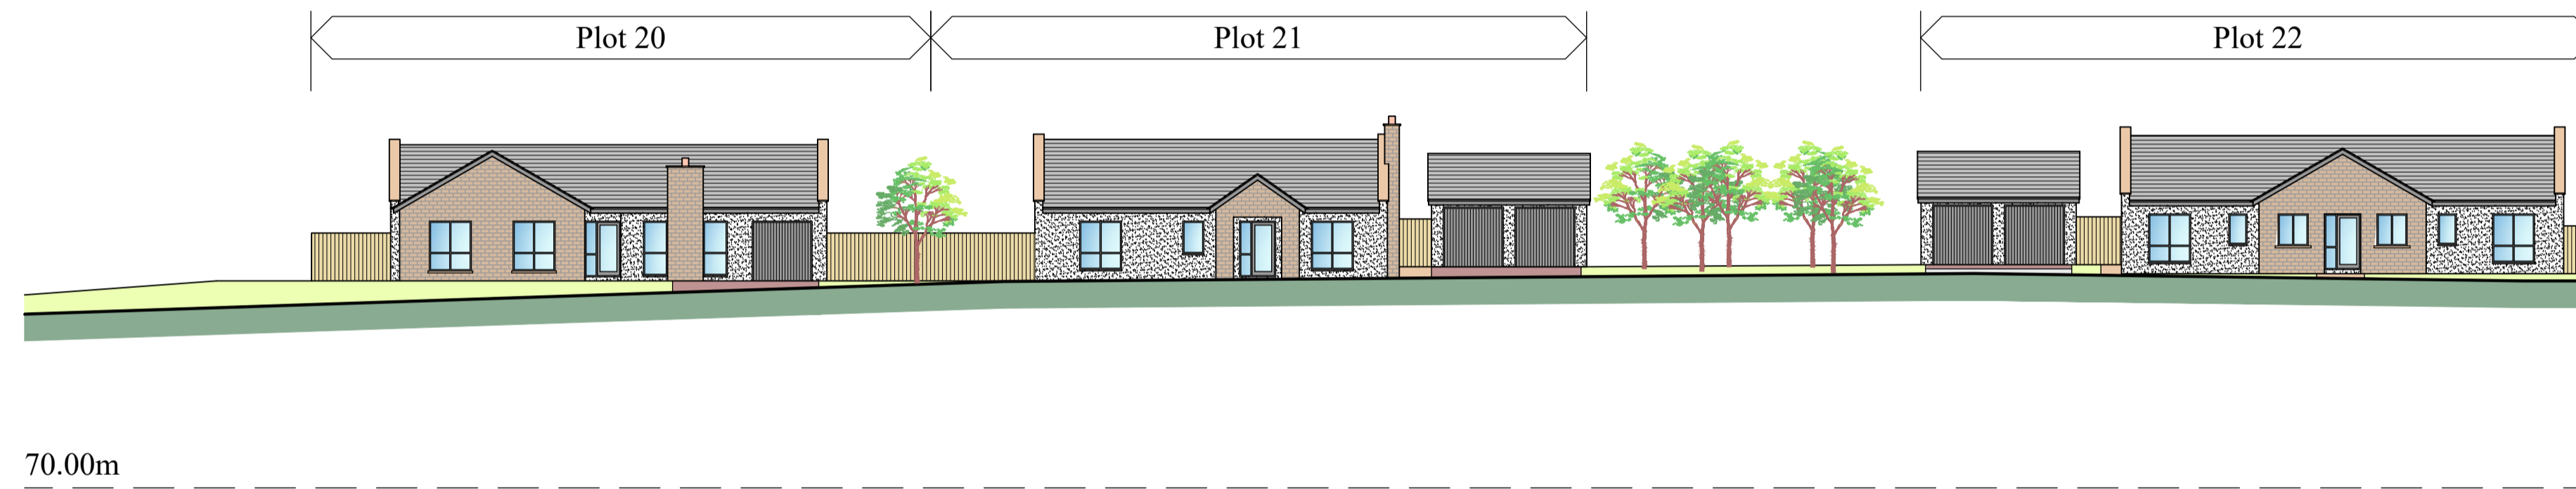

Street scene along Section B-B

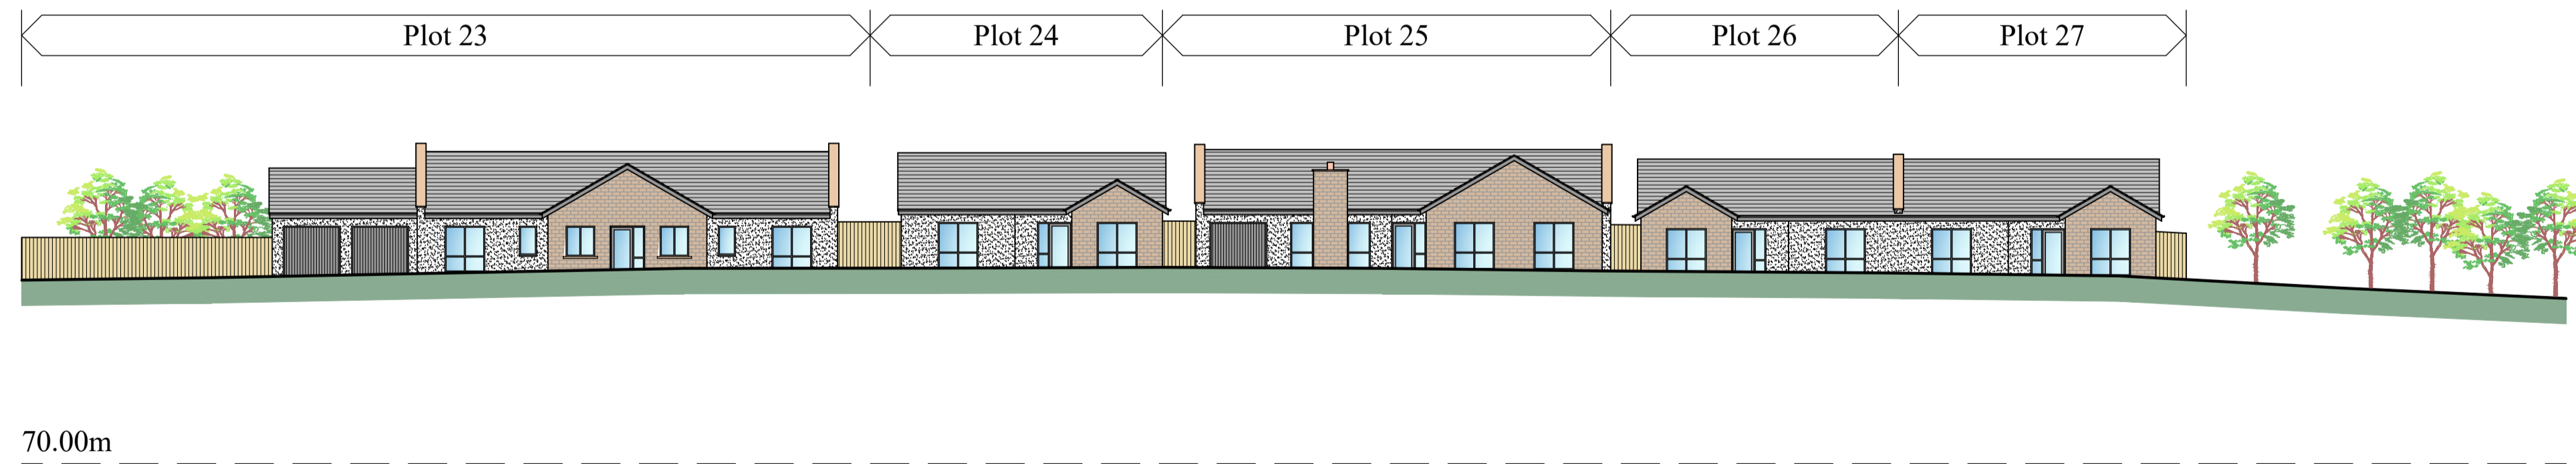

Street scene along Section C-C

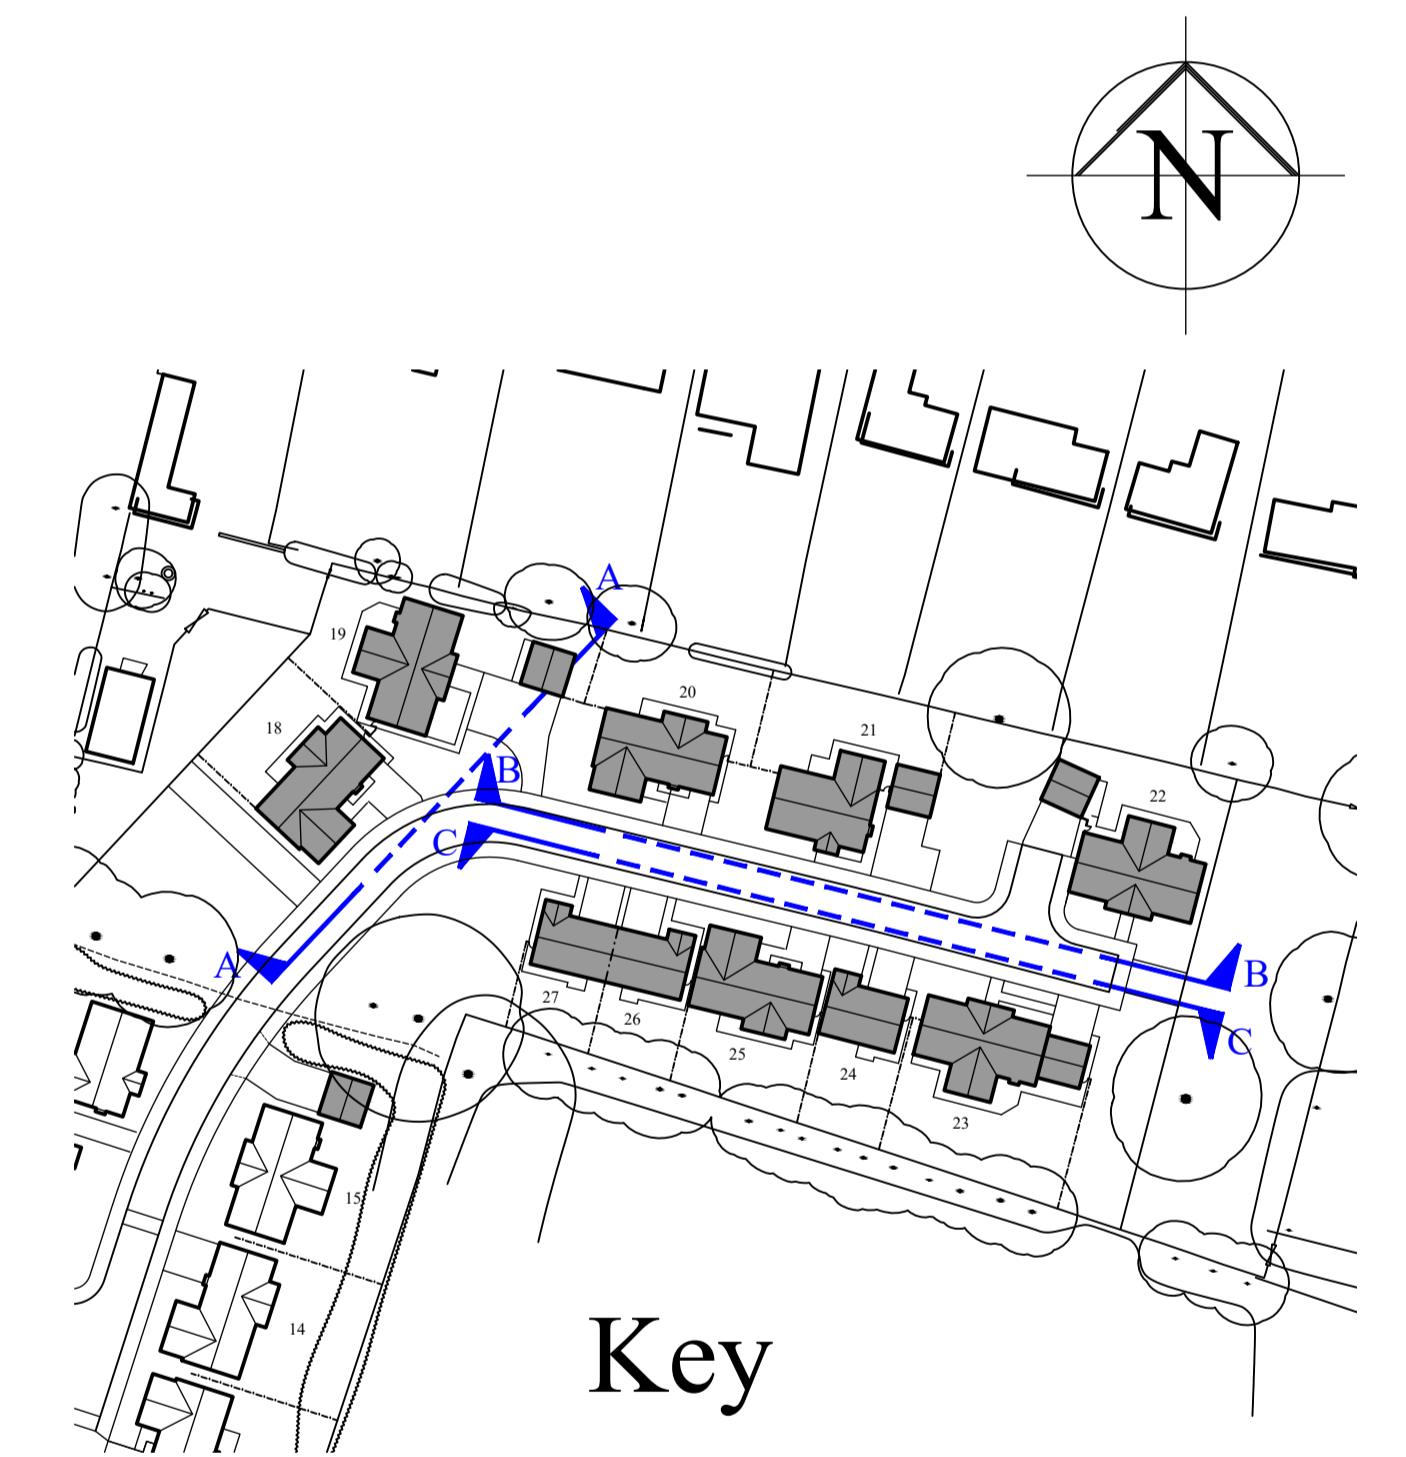

Key

Rev B: Street Scenes C amended 08-01-19
 Rev A: Street Scenes B & C amended 18-12-18

Project
 Proposed Development at
 Clitheroe Road, Barrow
 Phase 3

Title
 Proposed Site
 Sections

PWL
 ARCHITECTURE

31 Chapel Brow Leyland Preston PR25 3NH
 Tel 01772 467404 E Mail info@pwlarchitecture.com

Scale 1:200@A1	Date May 2018
Drawn CTA	Drwg No 1218-PL12B

