




Street scene along Section A-A

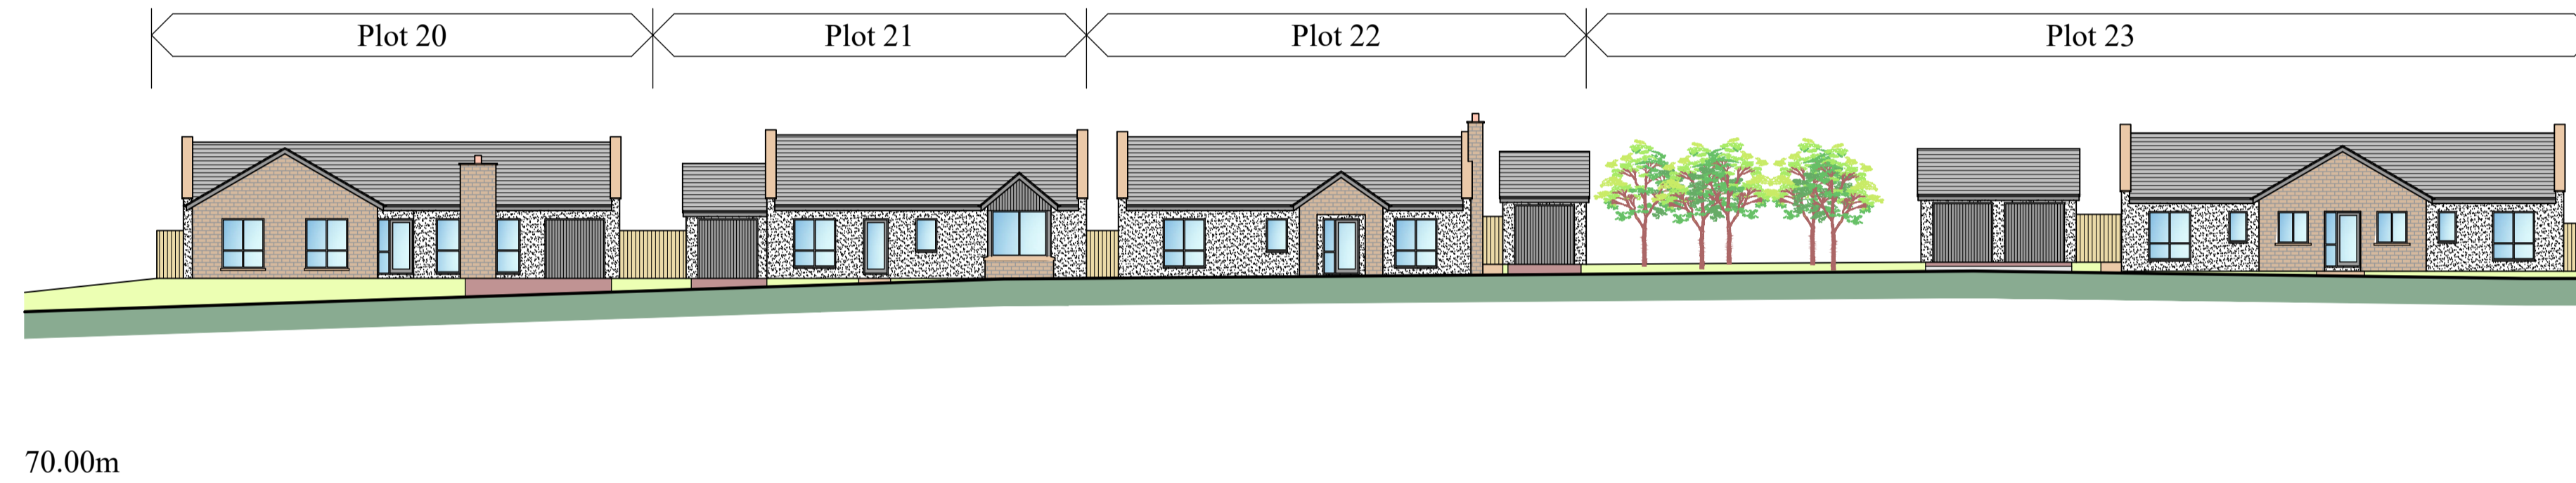

Street scene along Section B-B

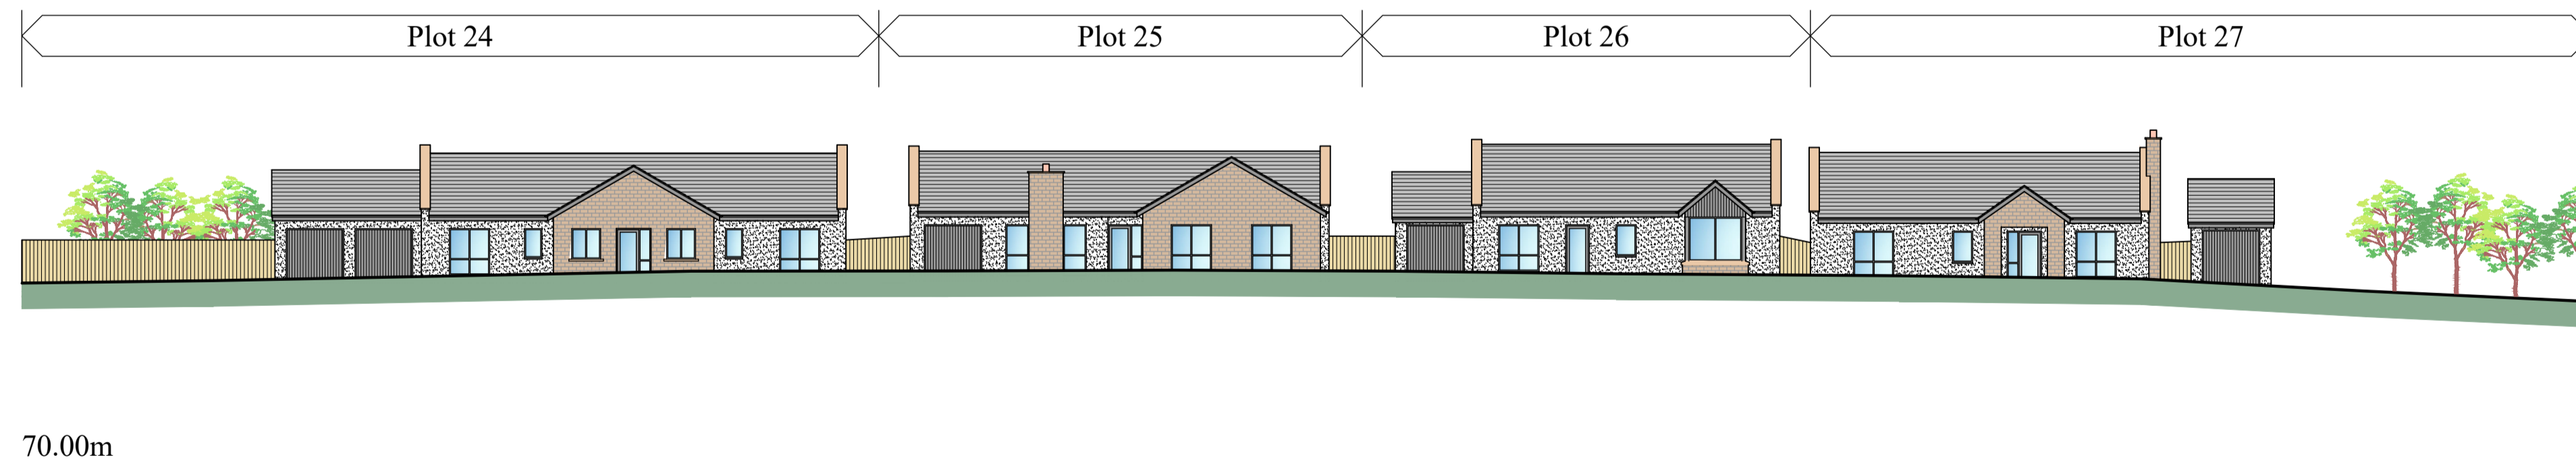

Street scene along Section C-C

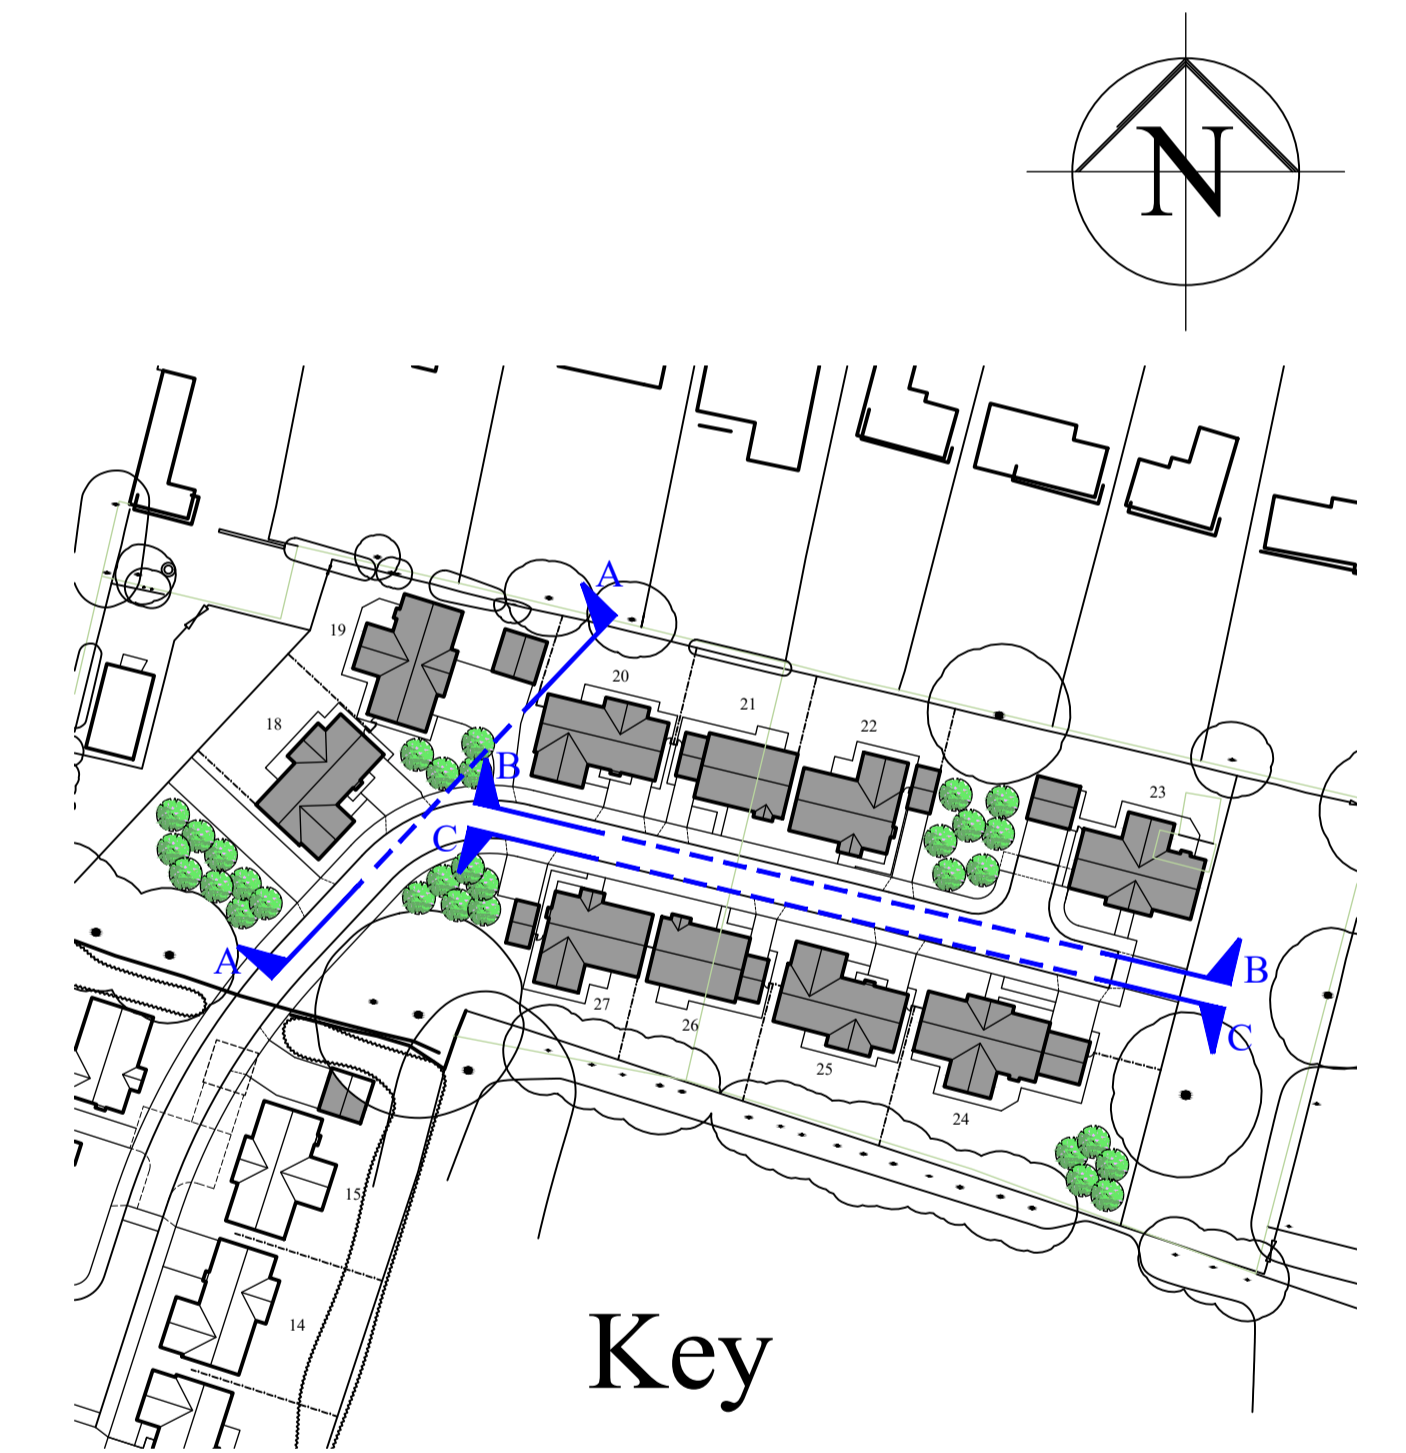

Key

Project  
Proposed Development at  
Clitheroe Road, Barrow  
Phase 3

Title  
Proposed Site  
Sections

**PWL**  
ARCHITECTURE

31 Chapel Brow Leyland Preston PR25 3NH  
Tel 01772 467404 E Mail info@pwlarchitecture.com

Scale	Date
1:200@A1	May 2018
Drawn	Drwg No
CTA	1218-PL12

