




Front Elevation

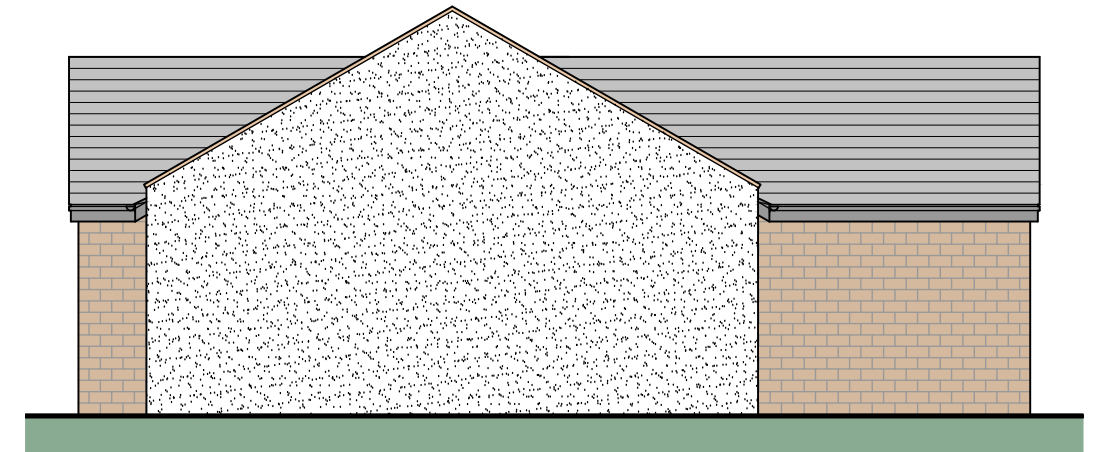

Side Elevation

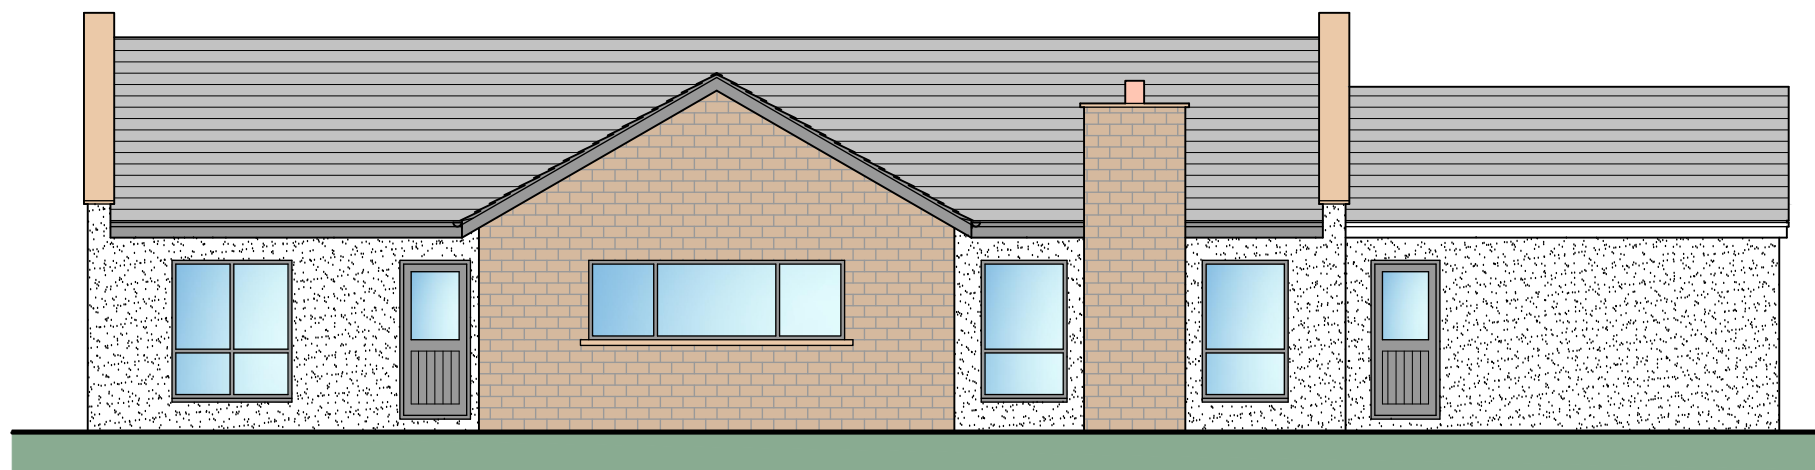

Rear Elevation

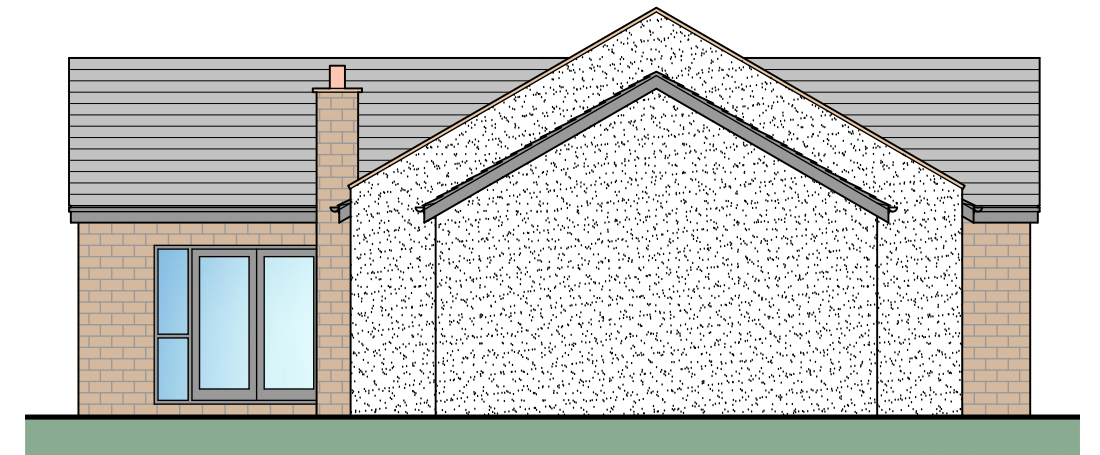

Side Elevation

0 2m 4m 6m
 1:100@A3 1218-PL07A

Clitheroe Road, Barrow House Type B (Plot 23) - Elevations



31 Chapel Brow Leyland Preston PR25 3NH
 Tel 01772 467404 E Mail info@pwlarchitecture.com