




Front Elevation

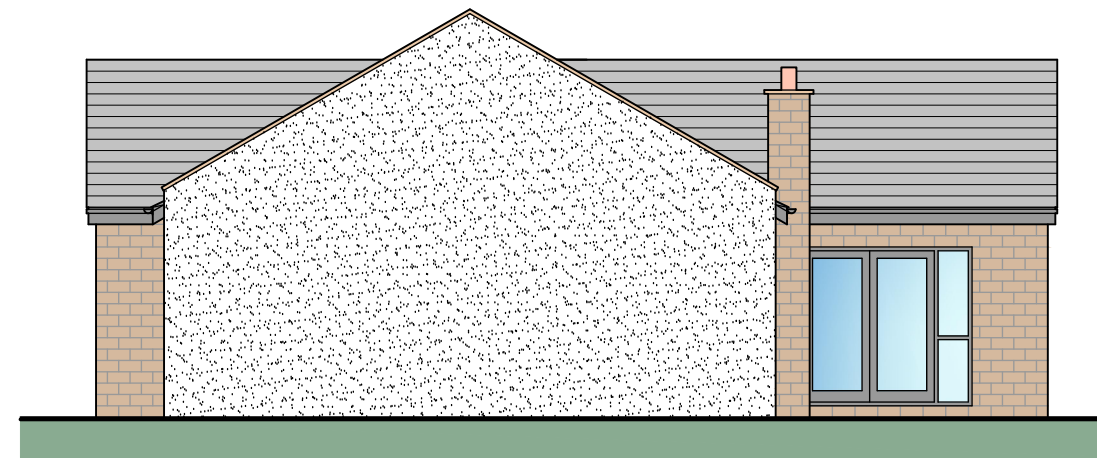


Side Elevation

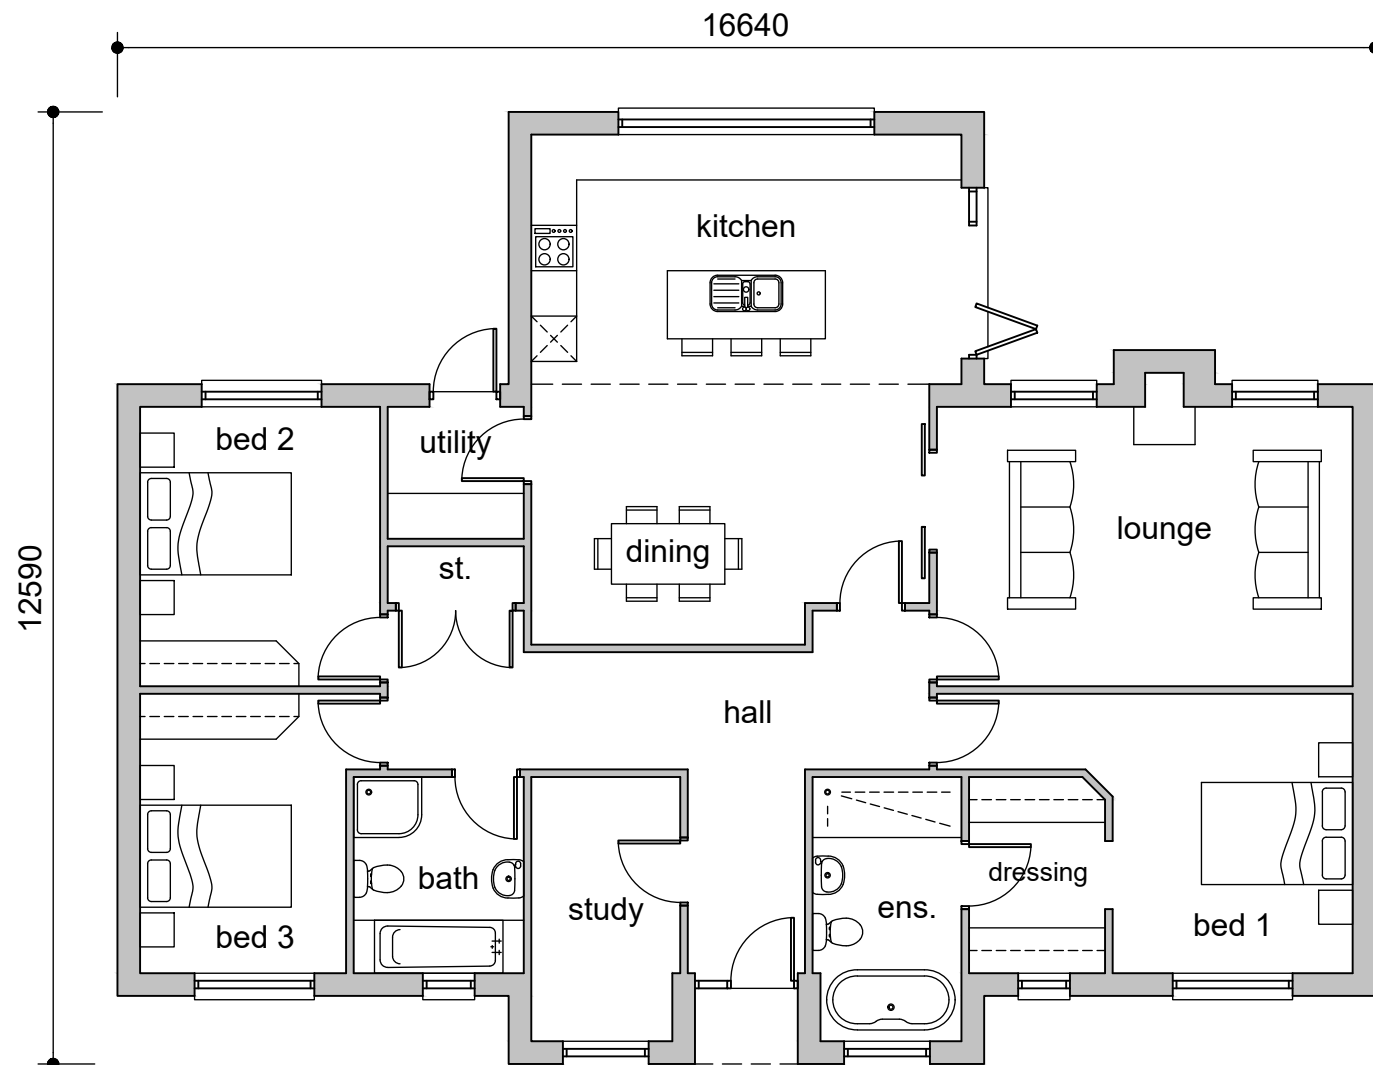


Floor Plan  
Plots 19 & 22

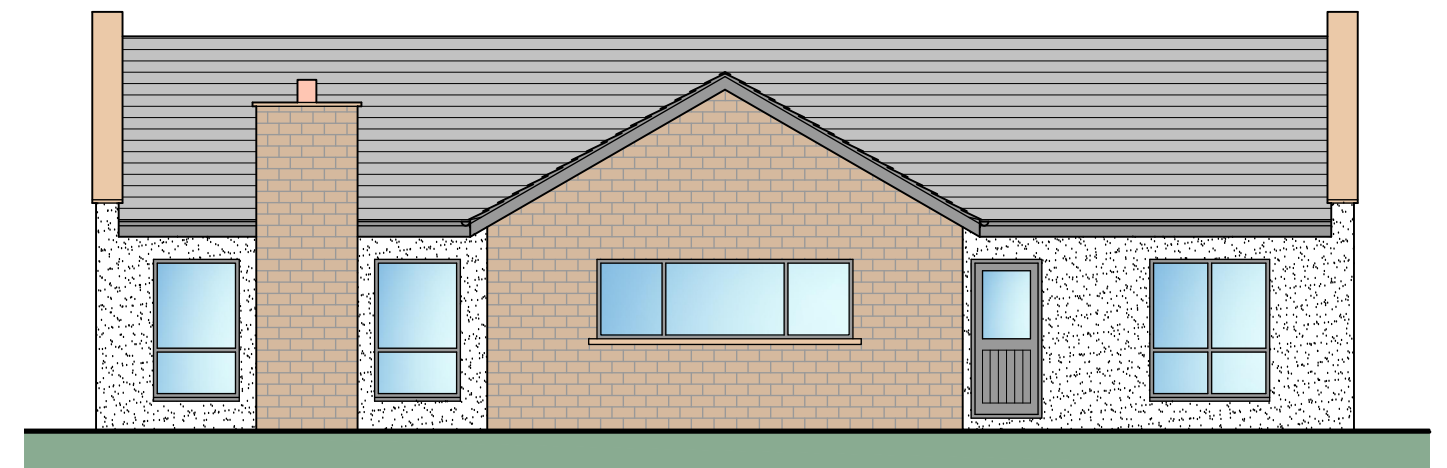

Rear Elevation

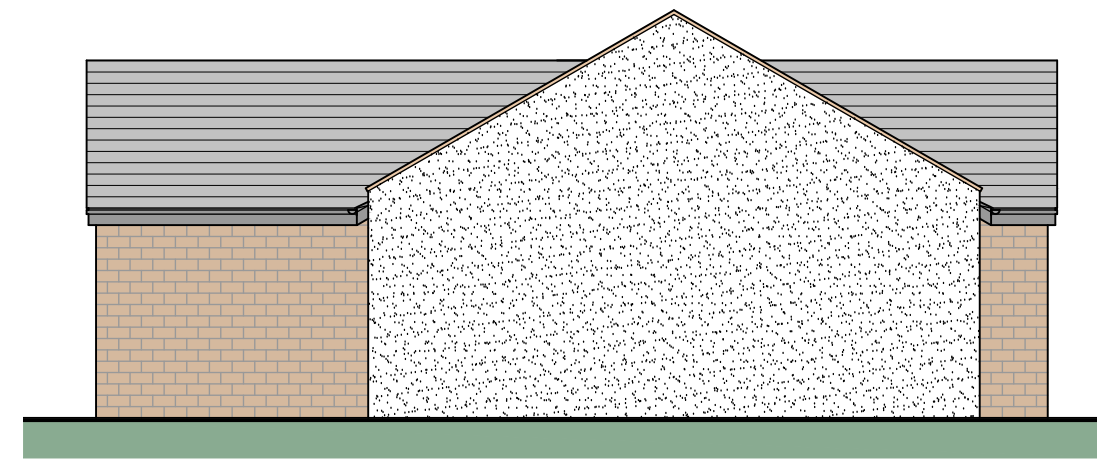

Side Elevation

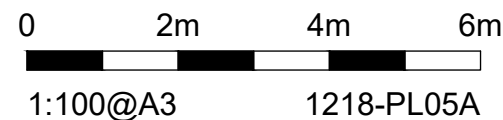

# Clitheroe Road, Barrow

## House Type B - General Arrangement

