



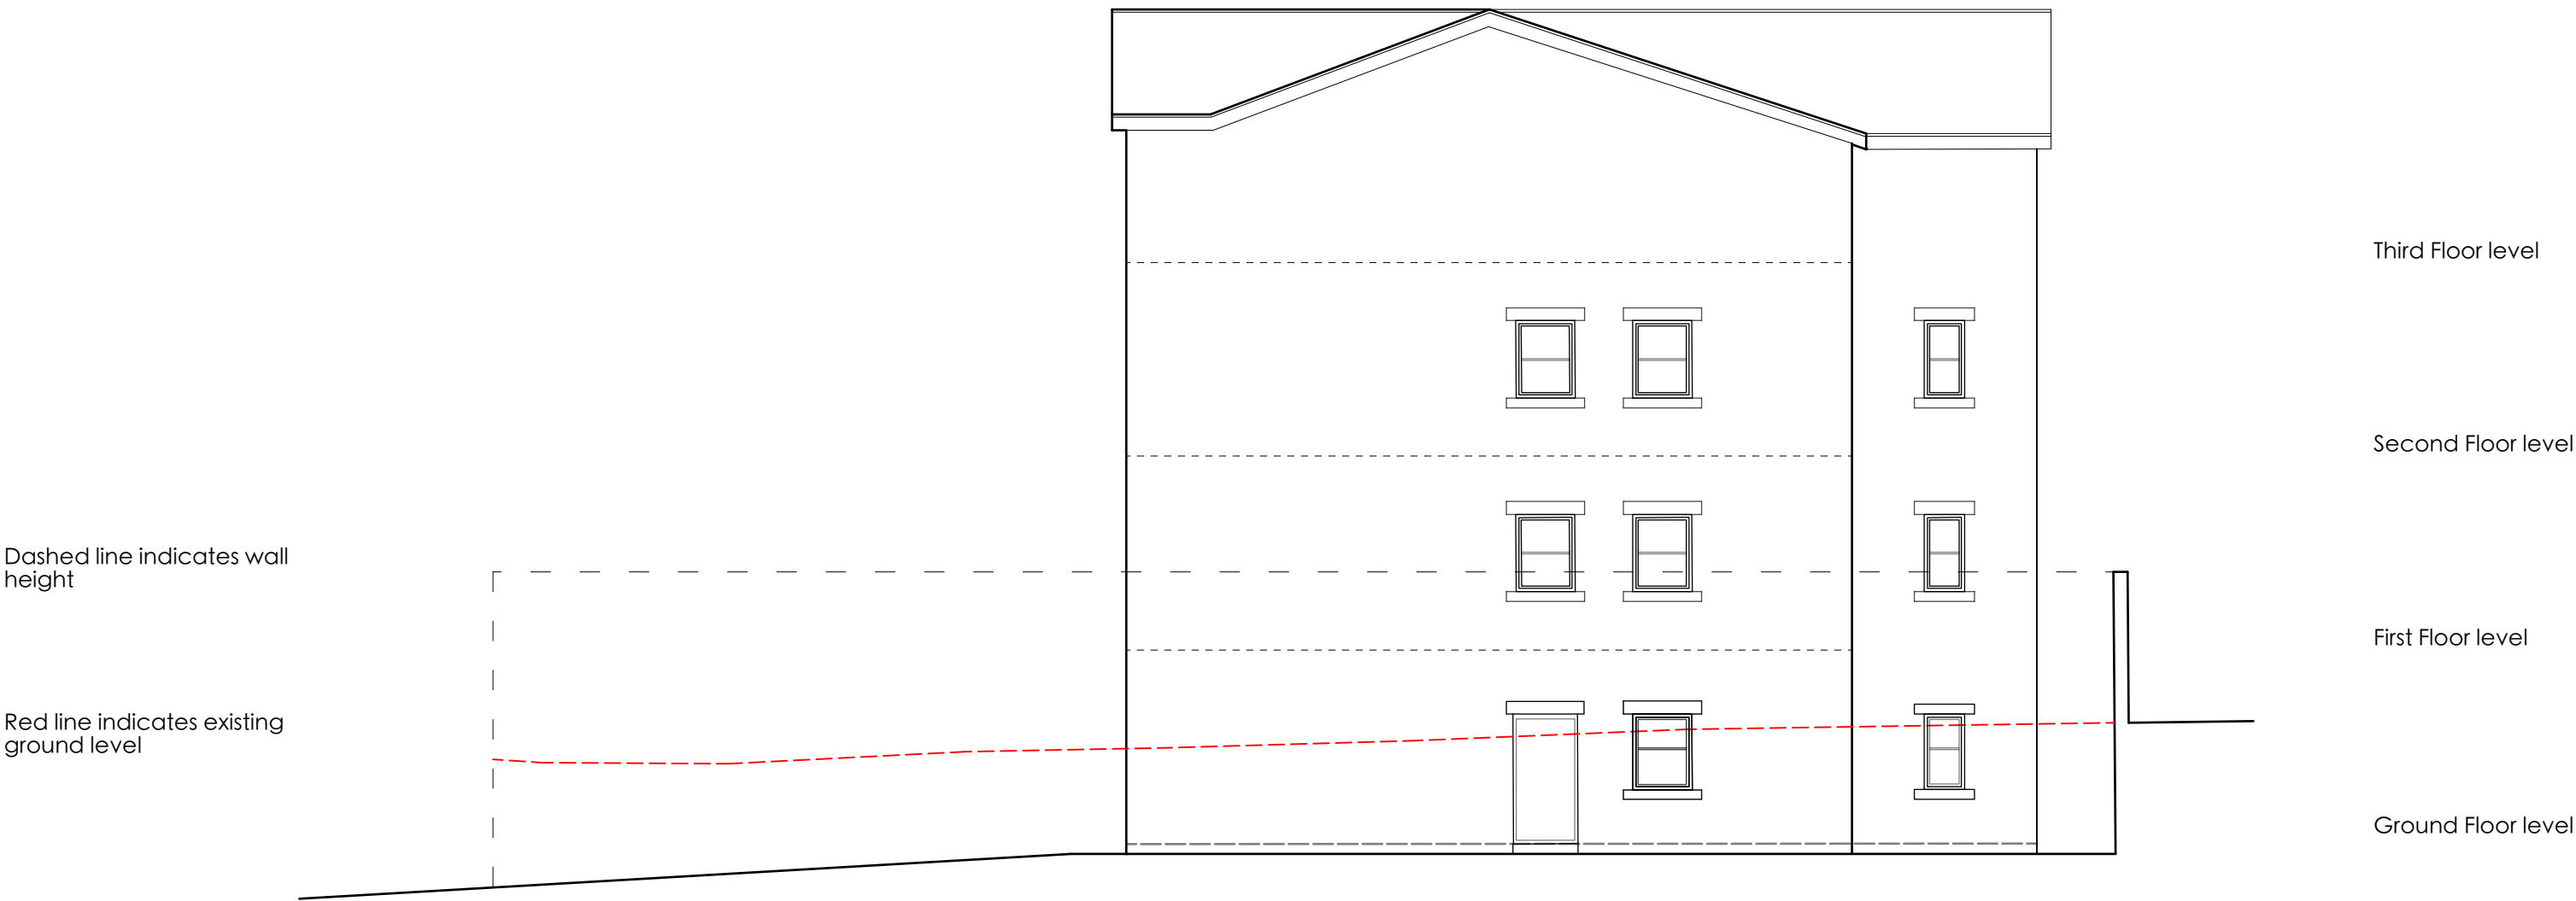


West Elevation

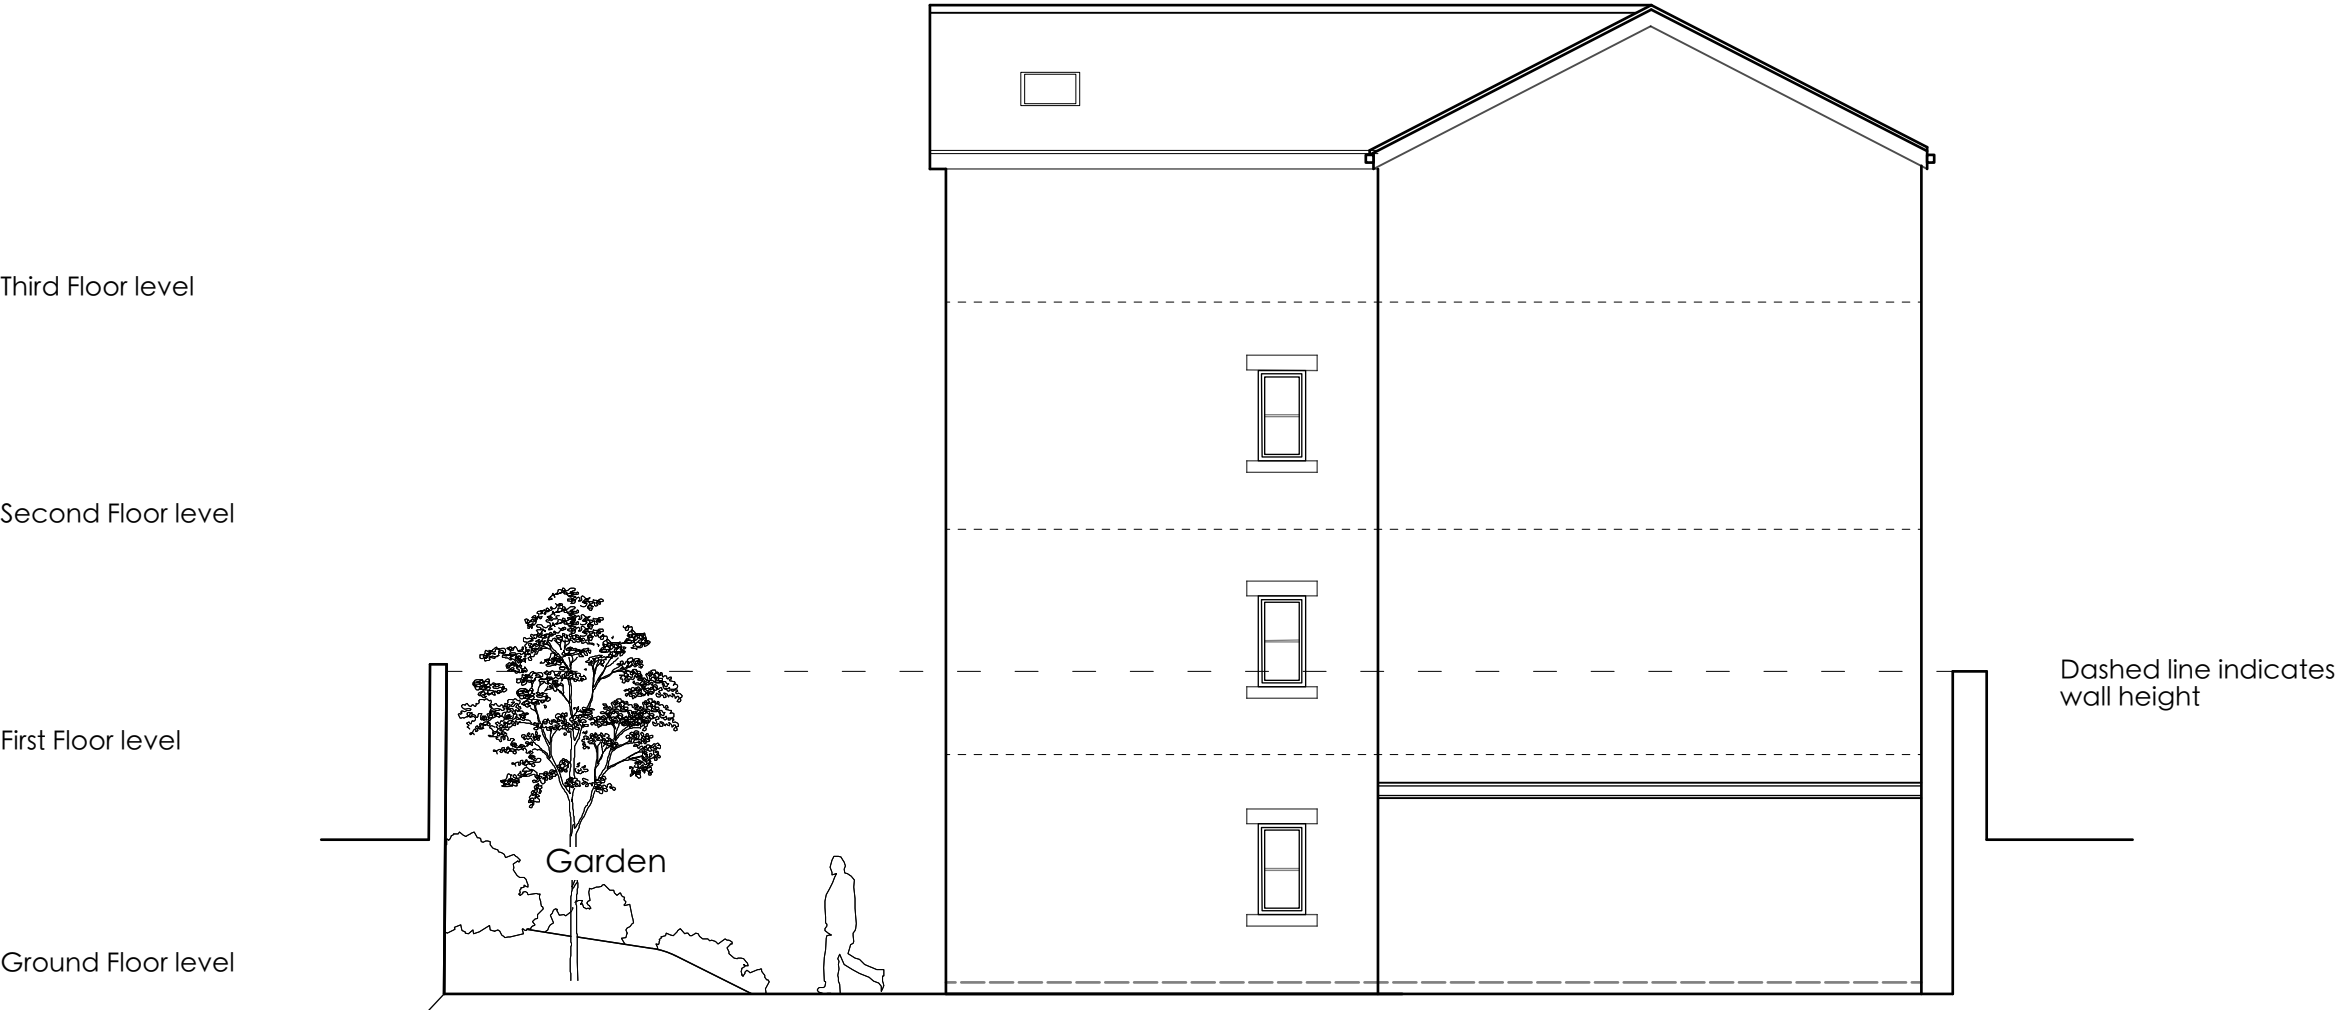

South Elevation




East Elevation

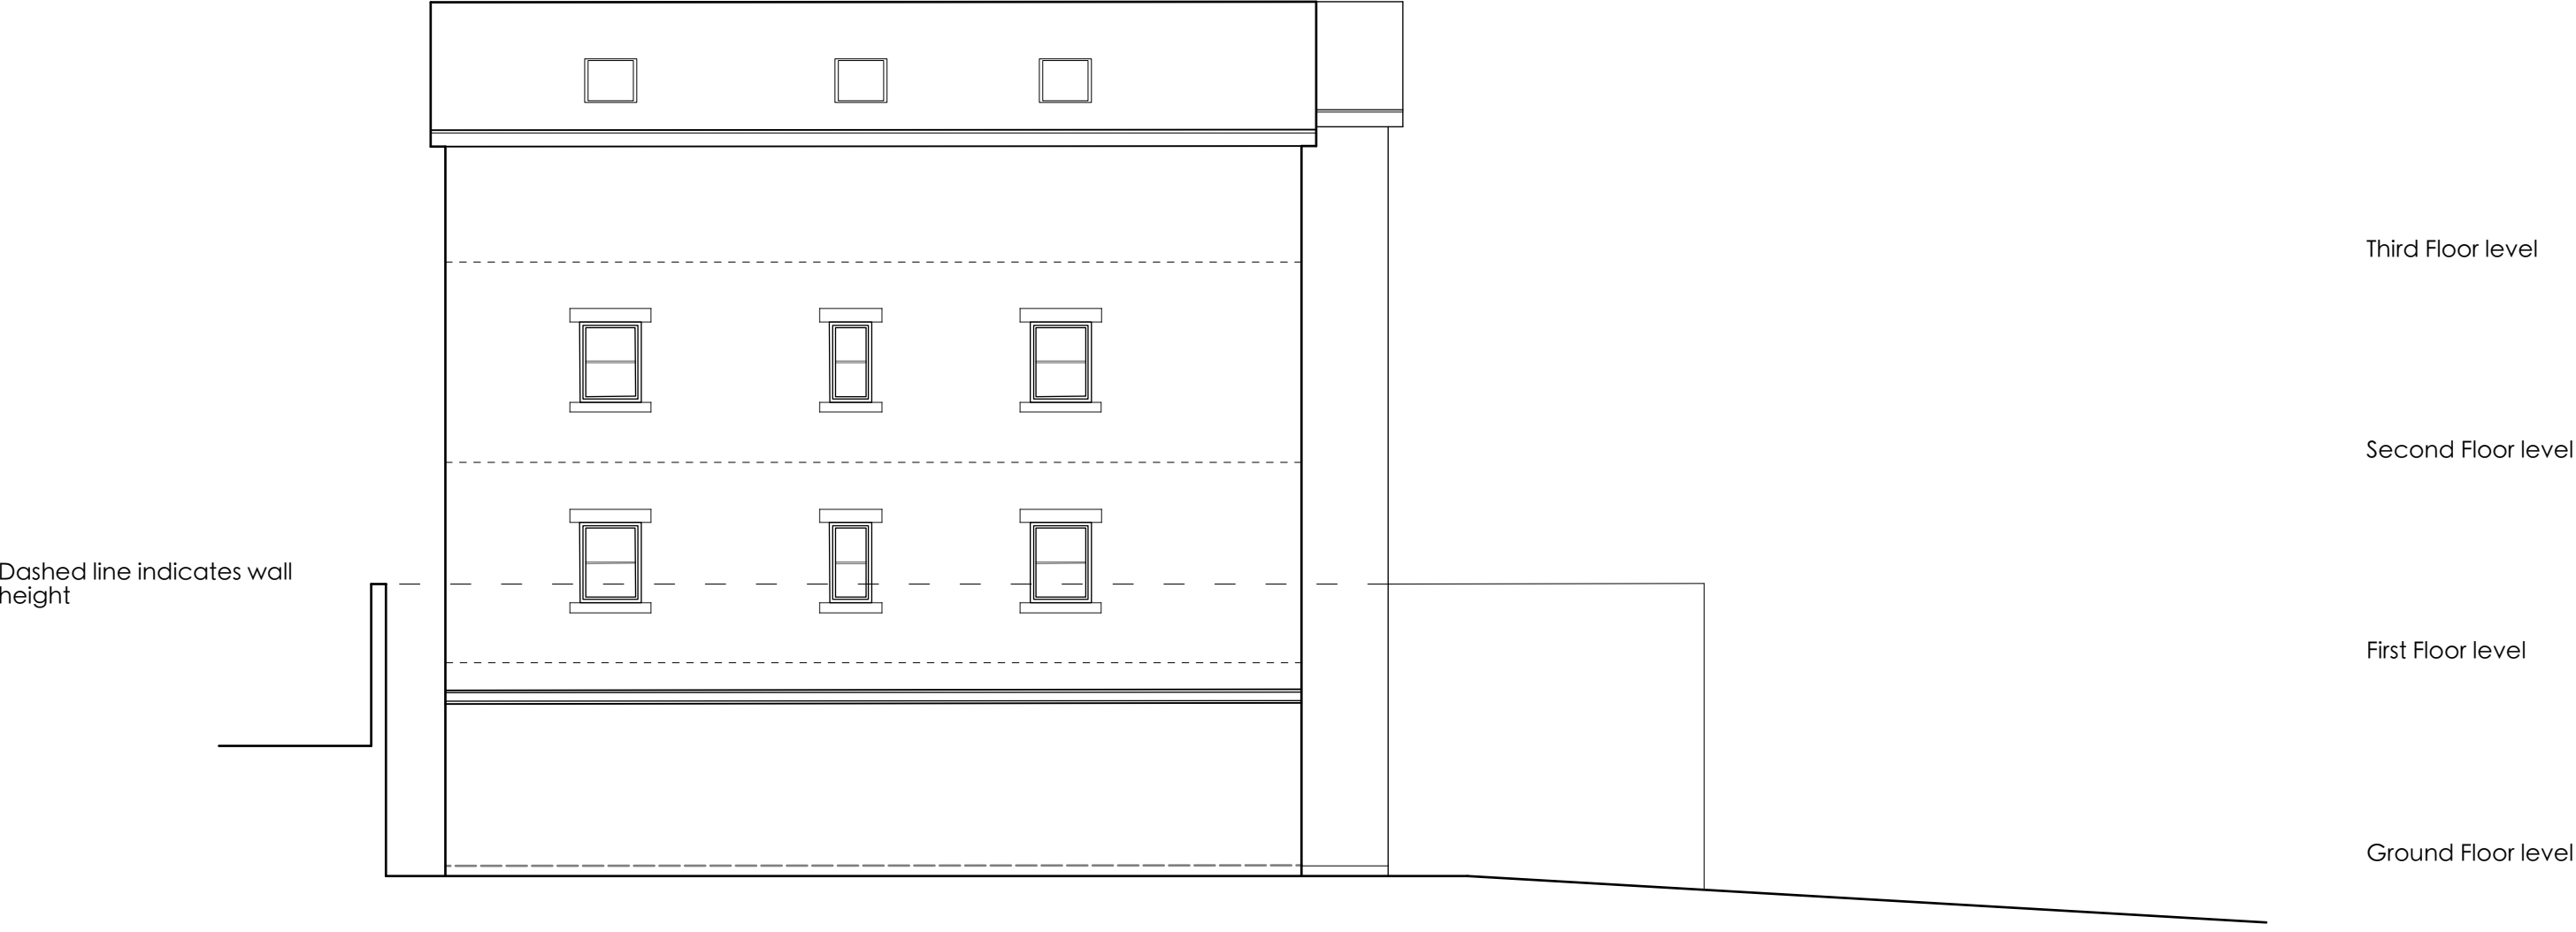

North Elevation

For Discussion Only
Not for Construction

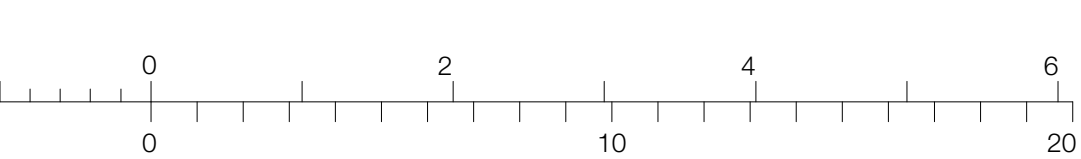

Rev. D 20/12/17_ Elevations updated.
Rev. C 20/11/17_ Elevations amended.
Rev. A 12/06/17_ Habitable room windows and roof amended.
Rev. A 15/12/16_ Habitable room windows and roof amended.

PROPOSED APARTMENTS
East Lancashire Property UK Ltd
Rockmount,
Pimlico Road
Clitheroe

PROPOSED ELEVATIONS
14-051-07D