



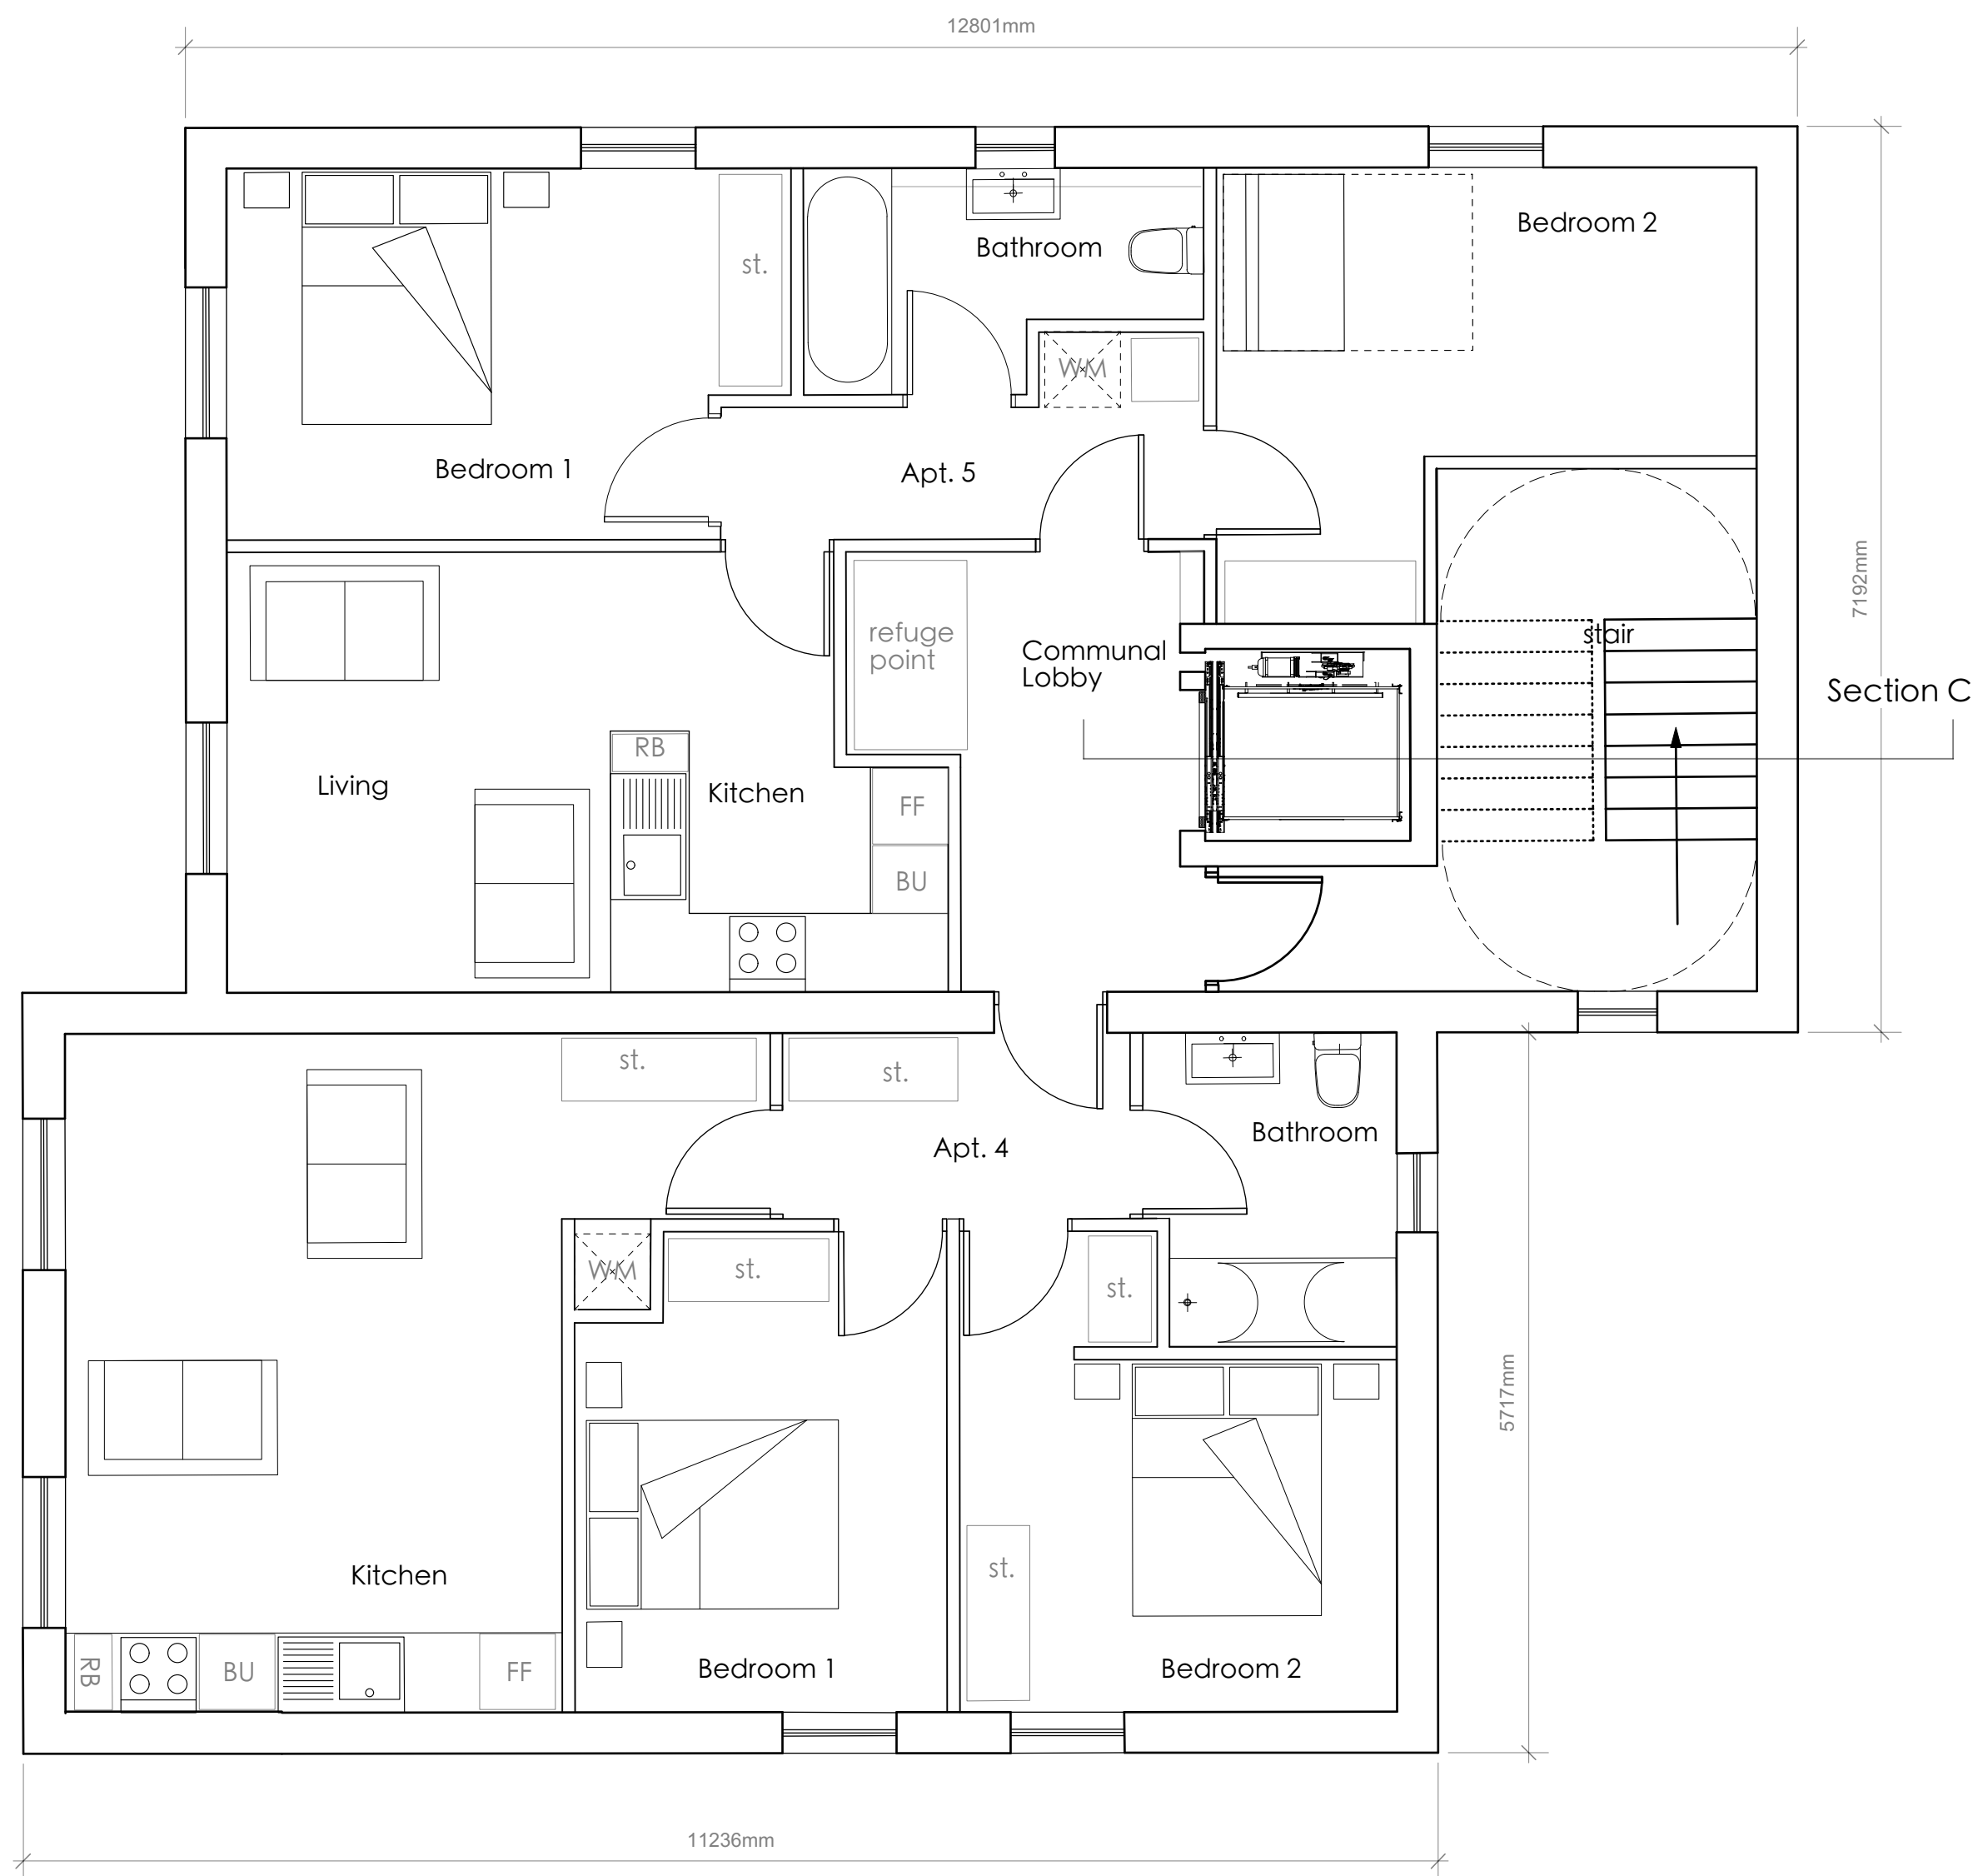


Proposed Second Floor Plan

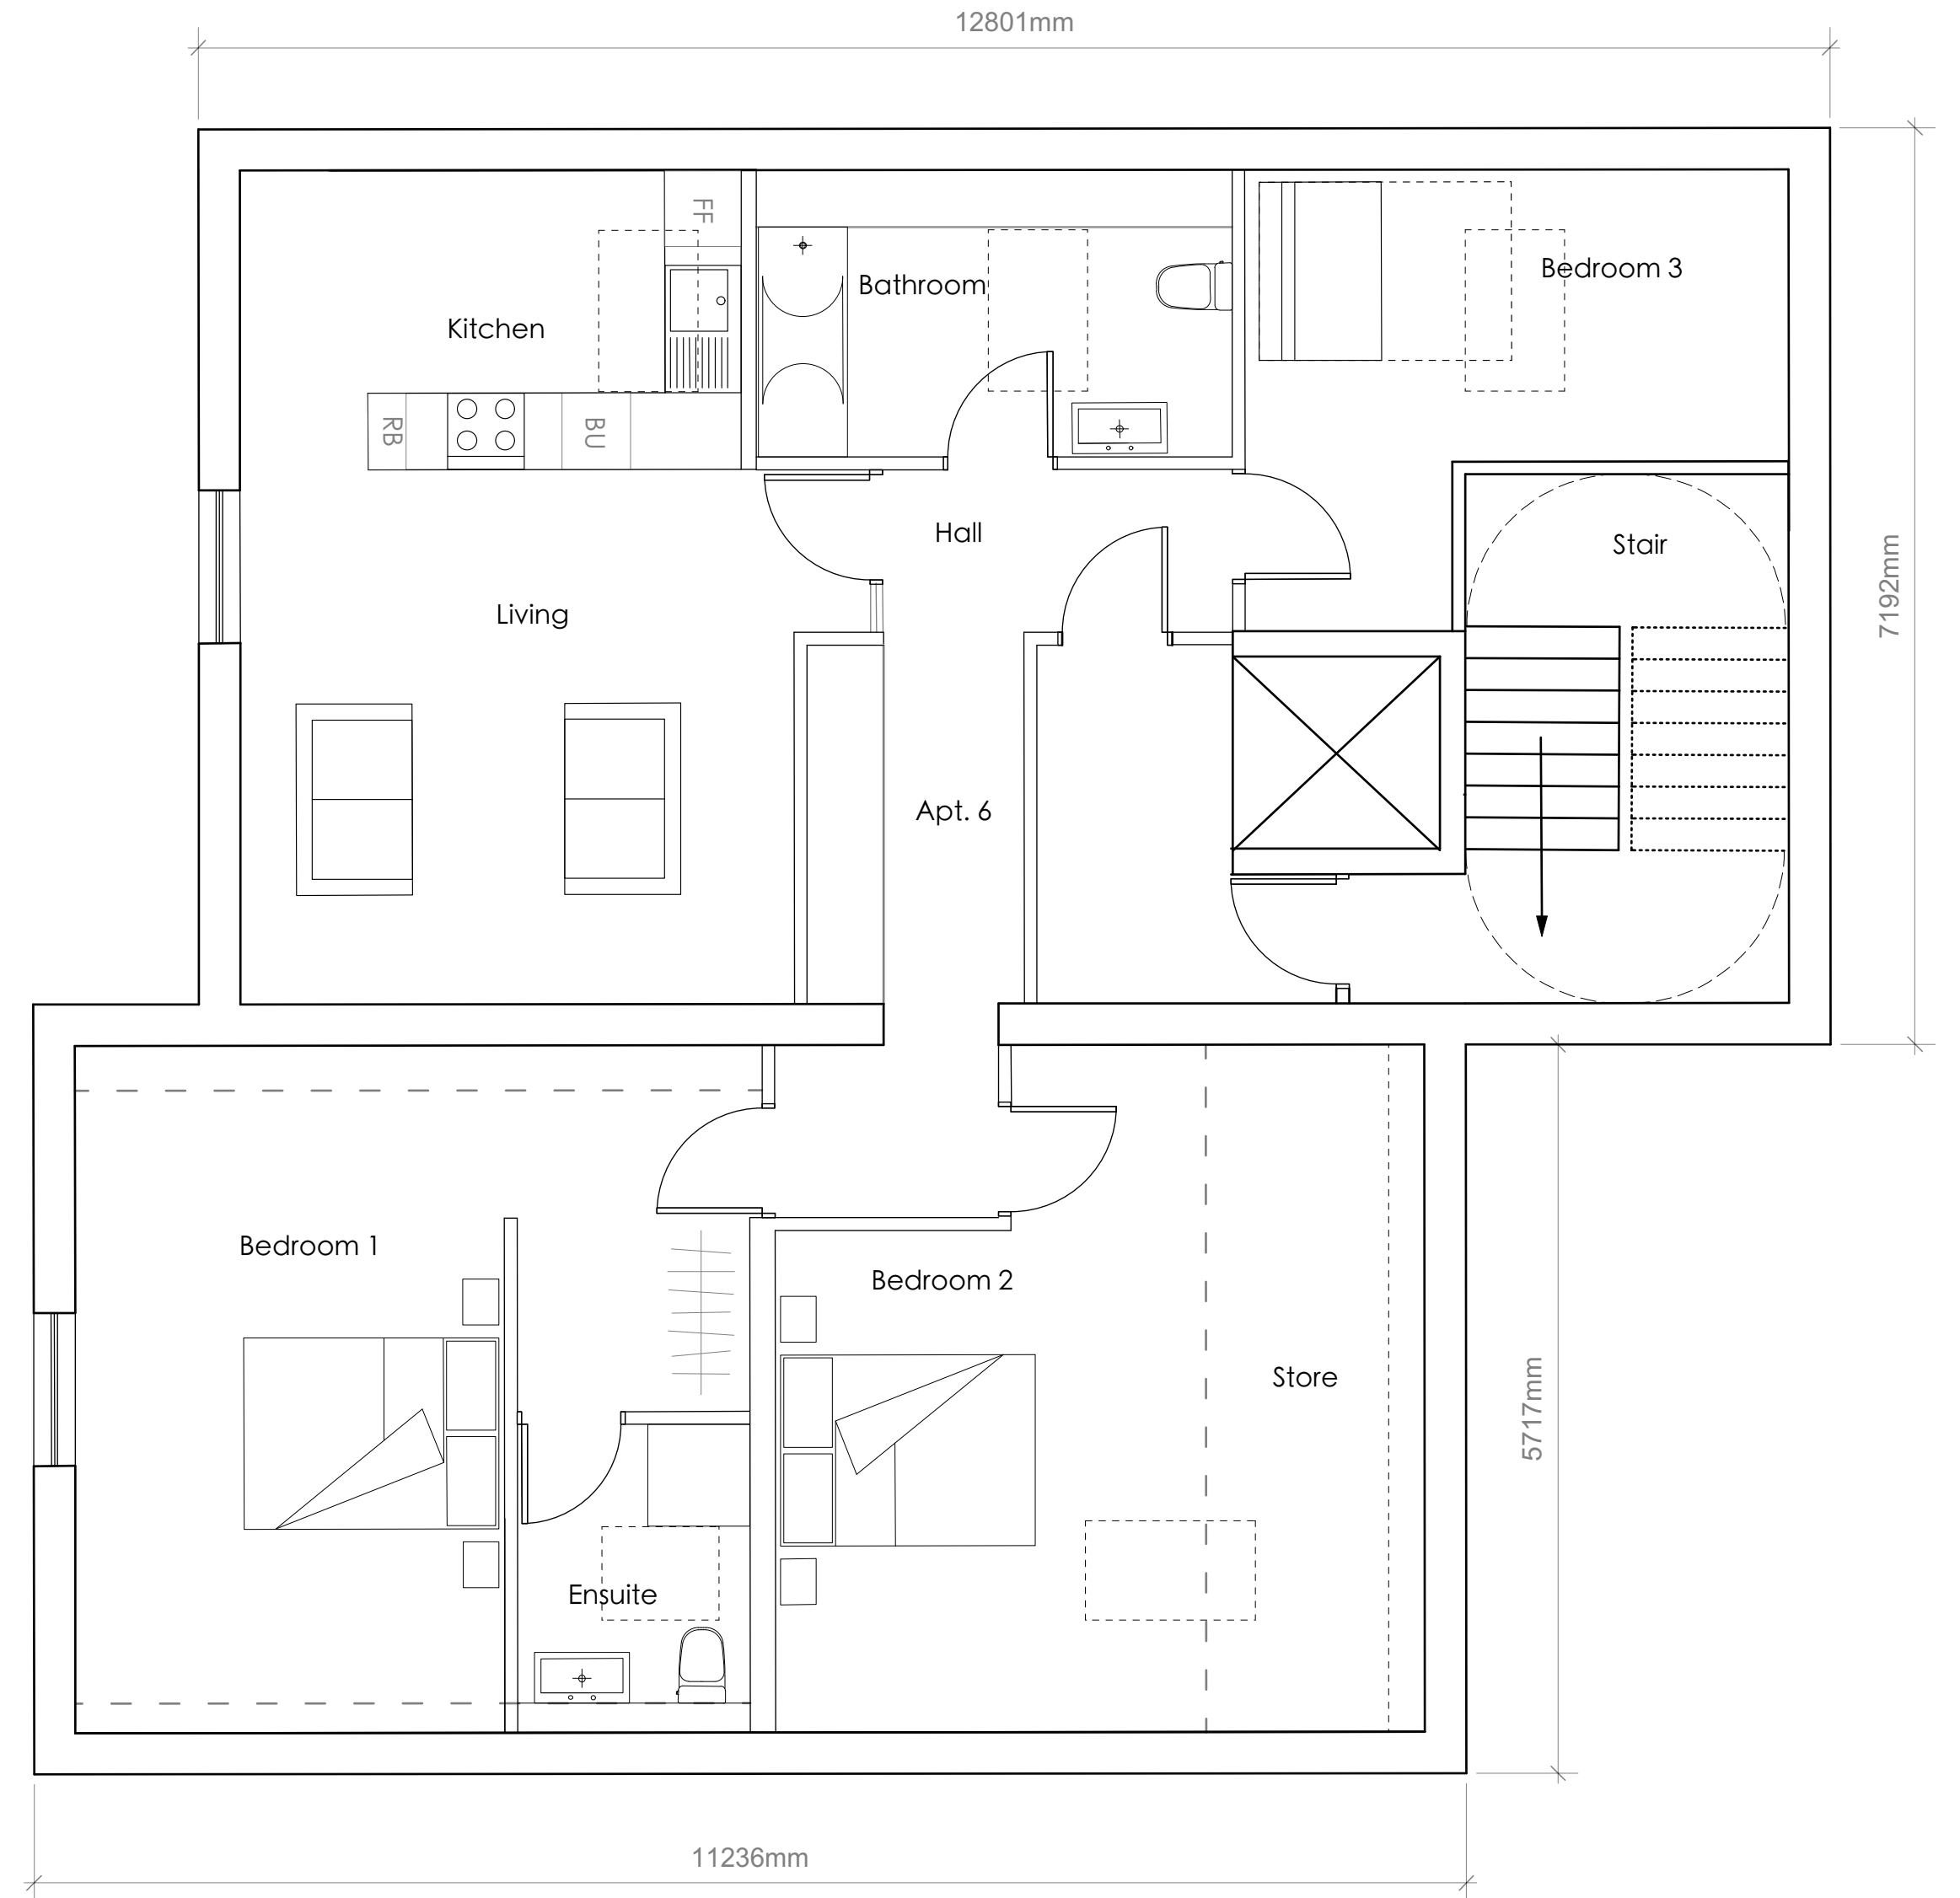

Proposed Third Floor Plan

For Discussion Only
Not for Construction

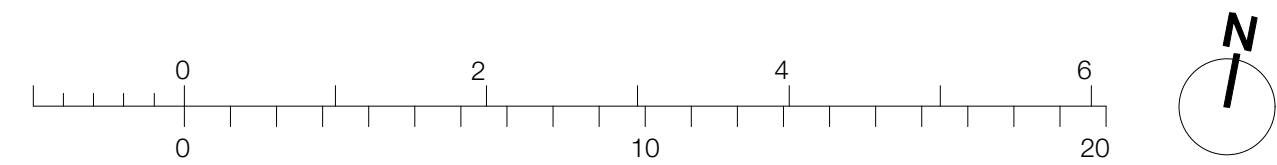

Rev. D 20/12/17_ Third floor plan updated.
Rev. C 20/11/17_ Elevator amended.
Rev. B 12/06/17_ Elevator amended.
Rev. A 15/12/16_ Habitable room windows amended.

PROPOSED APARTMENTS PROPOSED FLOOR PLANS

East Lancashire Property UK Ltd
Rockmount,
Pimlico Road
Clitheroe

14-051-05D

April 2015 1:50 @ A1

SA STORAH ARCHITECTURE
Chartered Architects

01706 813214
© Storah Architecture