





Proposed Site Section

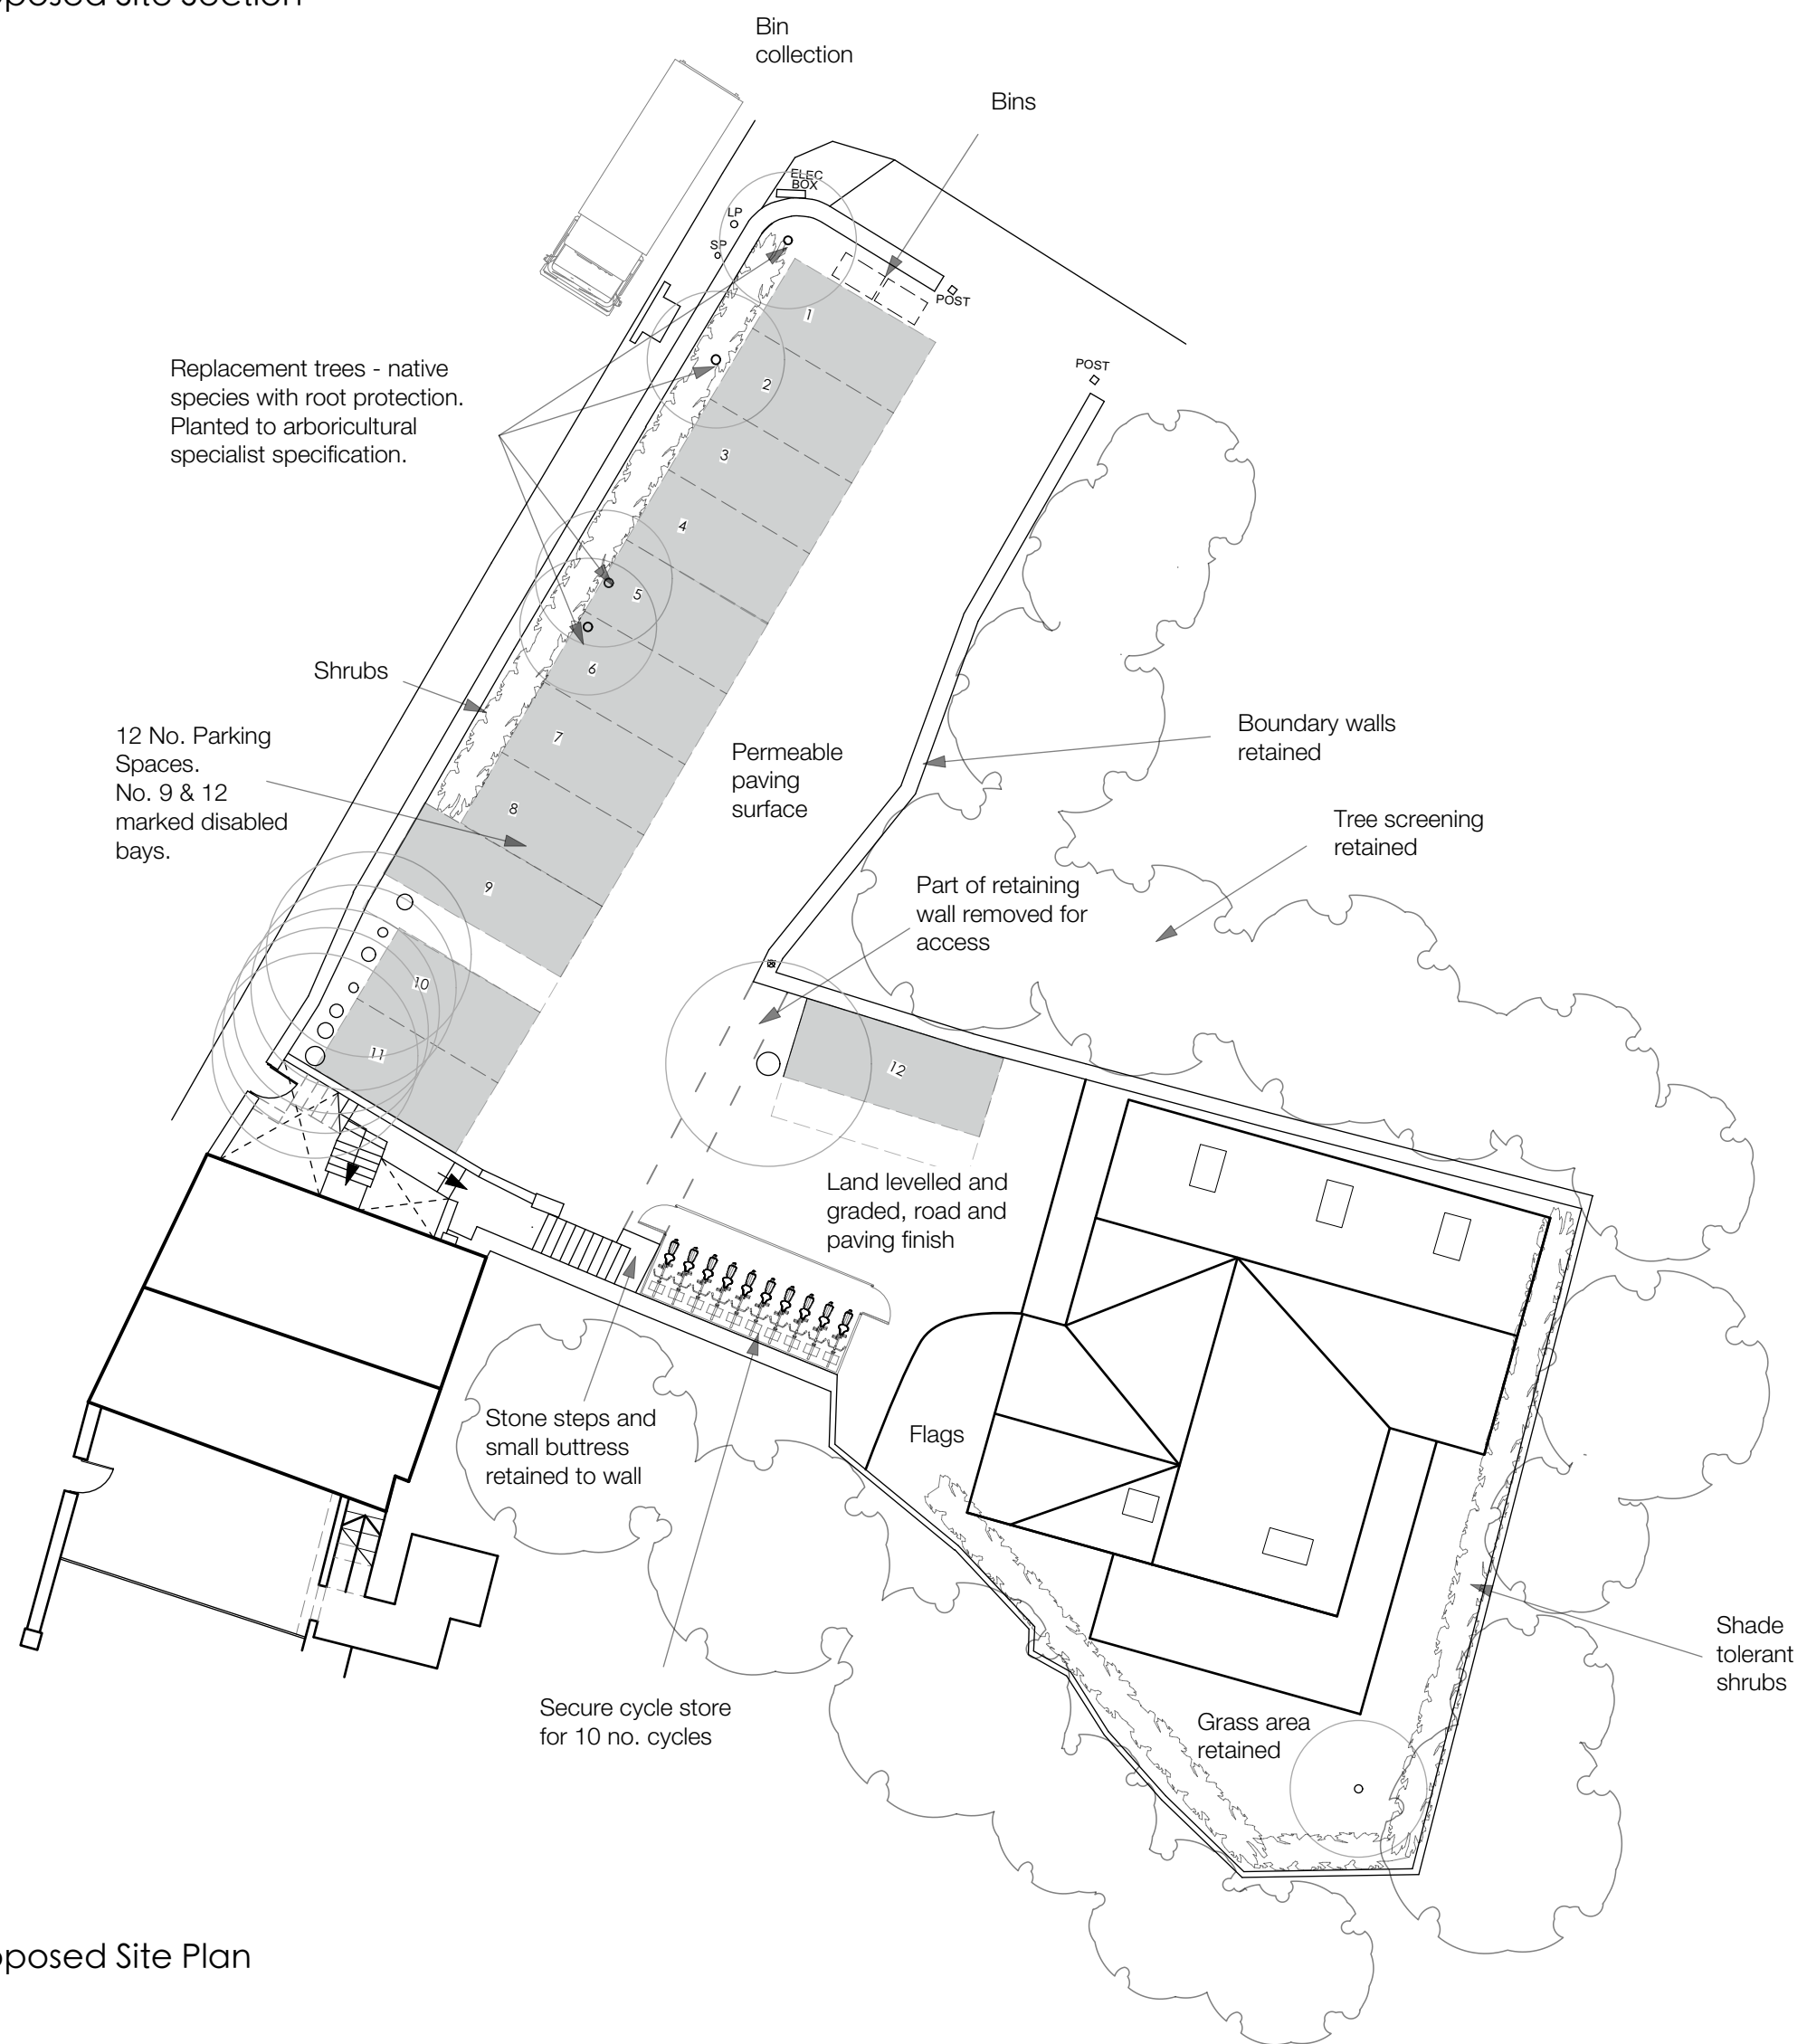

Proposed Site Plan

**For Discussion Only  
Not for Construction**

Rev. E 26/03/18\_ Further detail added.  
Rev. D 12/03/18\_ Amendments RE Planning Consultant  
Rev. C 20/12/17\_ Roof plan updated.  
Rev. B 12/06/17\_ Cycle store and Refuse added.  
Rev. A 15/12/16\_ Further detail added.

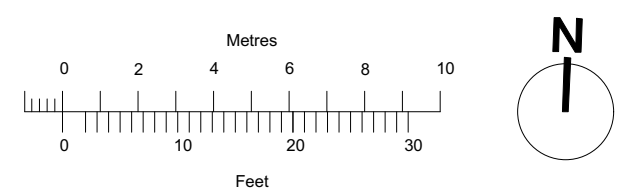

#### PROPOSED APARTMENTS

#### PROPOSED SITE PLAN

East Lancashire Property UK Ltd  
Rockmount,  
Pimlico Road  
Clitheroe

**14-051-03E**

April 2015

1: 200 @ A2