


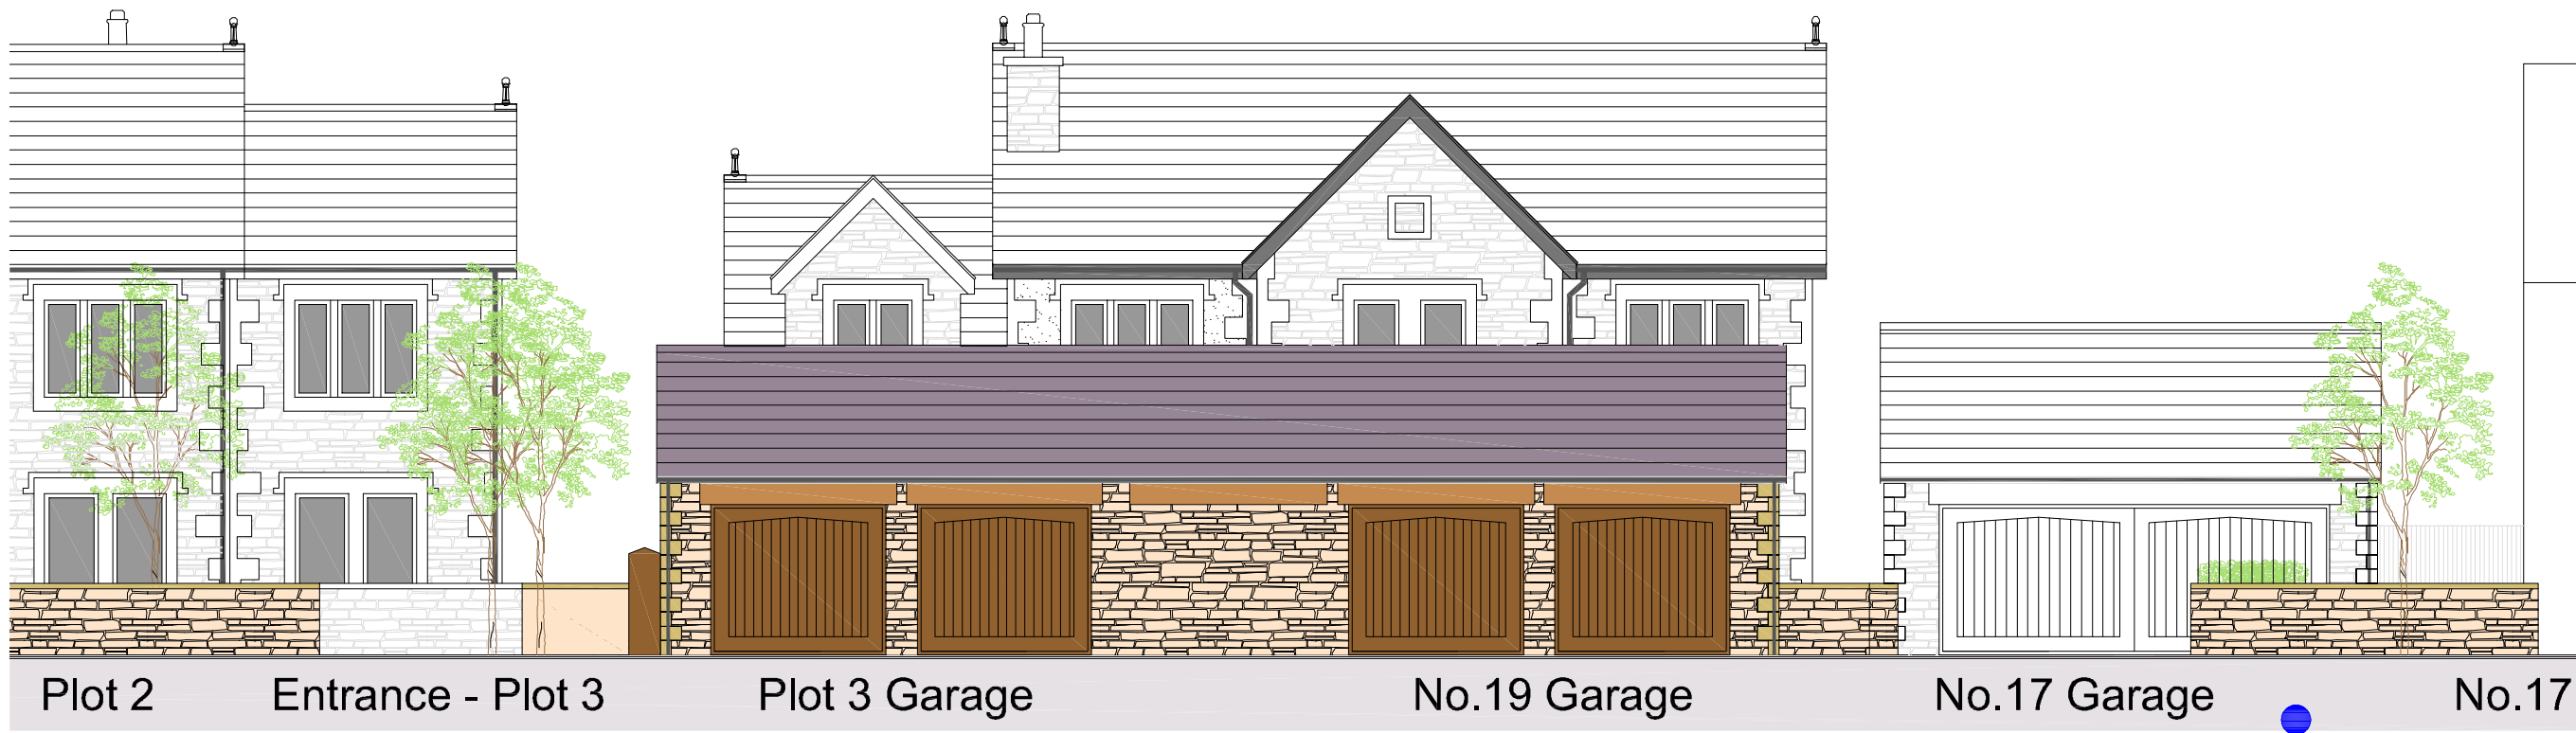

Sectional Elevation C-C



Sectional Elevation C-C

Sectional Streetscenes - Sheet 2



**Barn Meadow House**  
 Southfield Fold Farm  
 Southfield  
 Burnley  
 Lancashire  
 BB10 3RH  
 Tel: 01282 601157  
 Mbt: 07976 782876

Client	Mr R. Bolton		
Project	BROOKES LANE, WHALLEY		
Drawing Title	Sectional Streetscenes SHEET 2		
Drawing No.	1589RBP/BLW/SS02		
Revisors	Drawn	Scale	Checked
-	DGL	1:100	Approved
	Date	26th Feb 2018	
E-mail:	daren.dgla@gmail.com		A3