
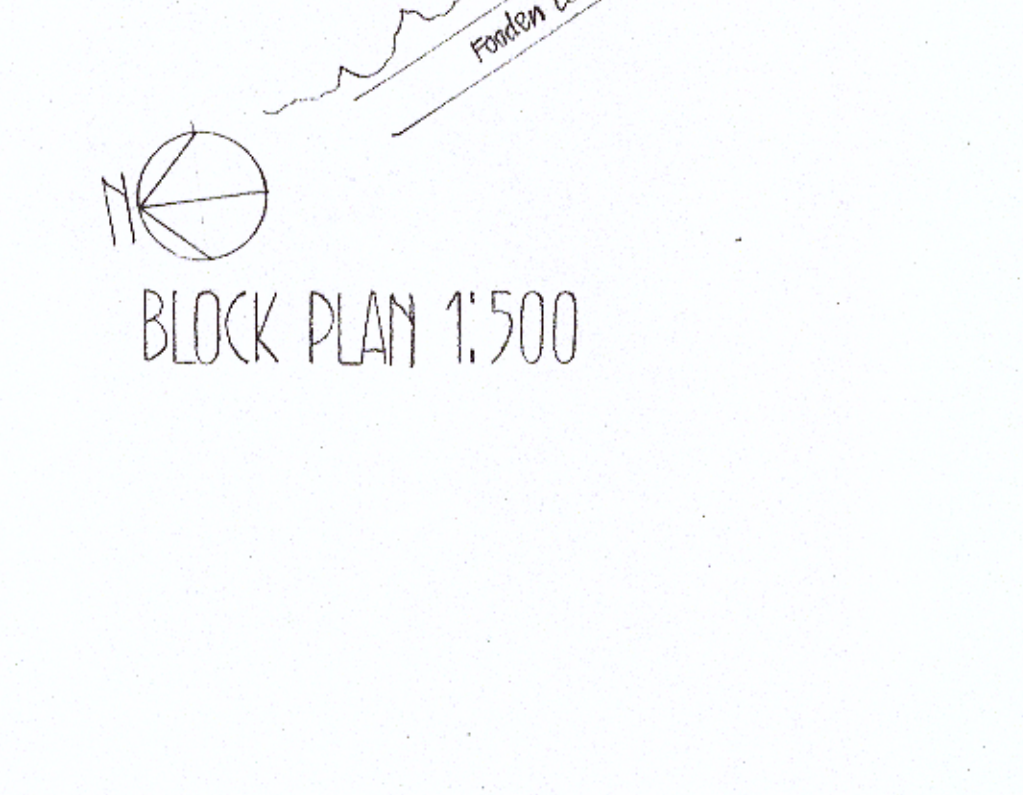
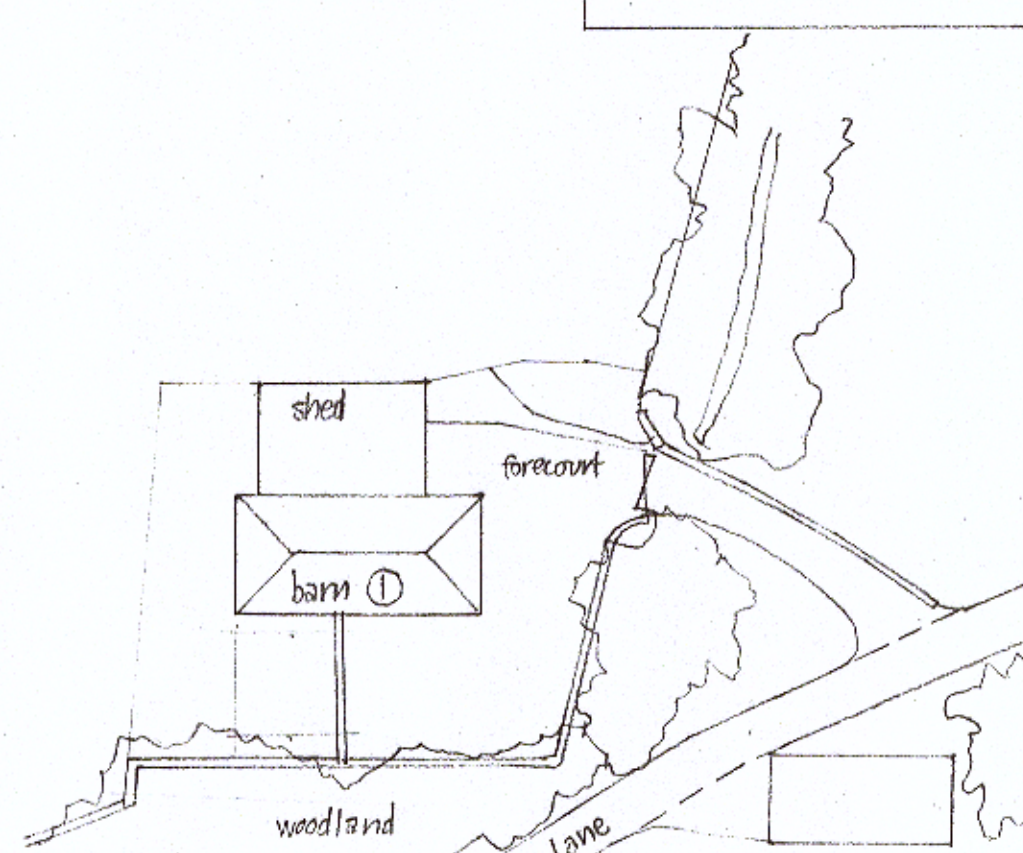
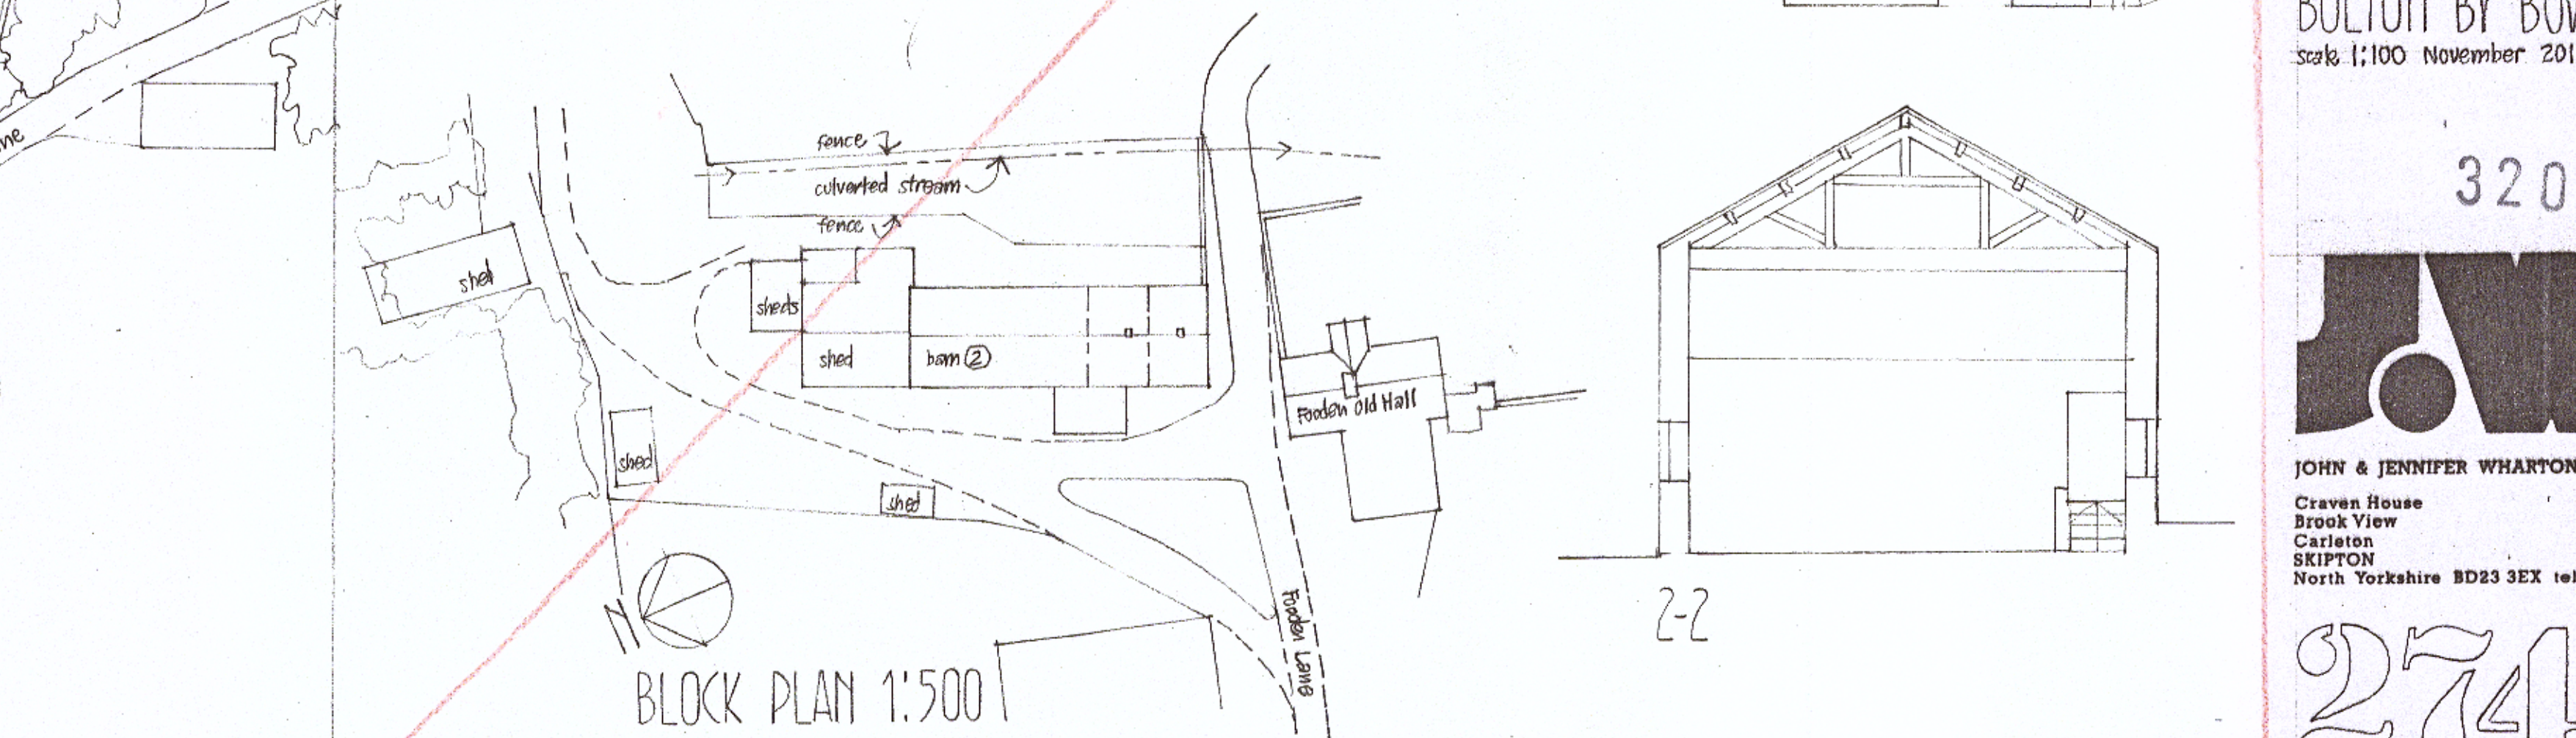
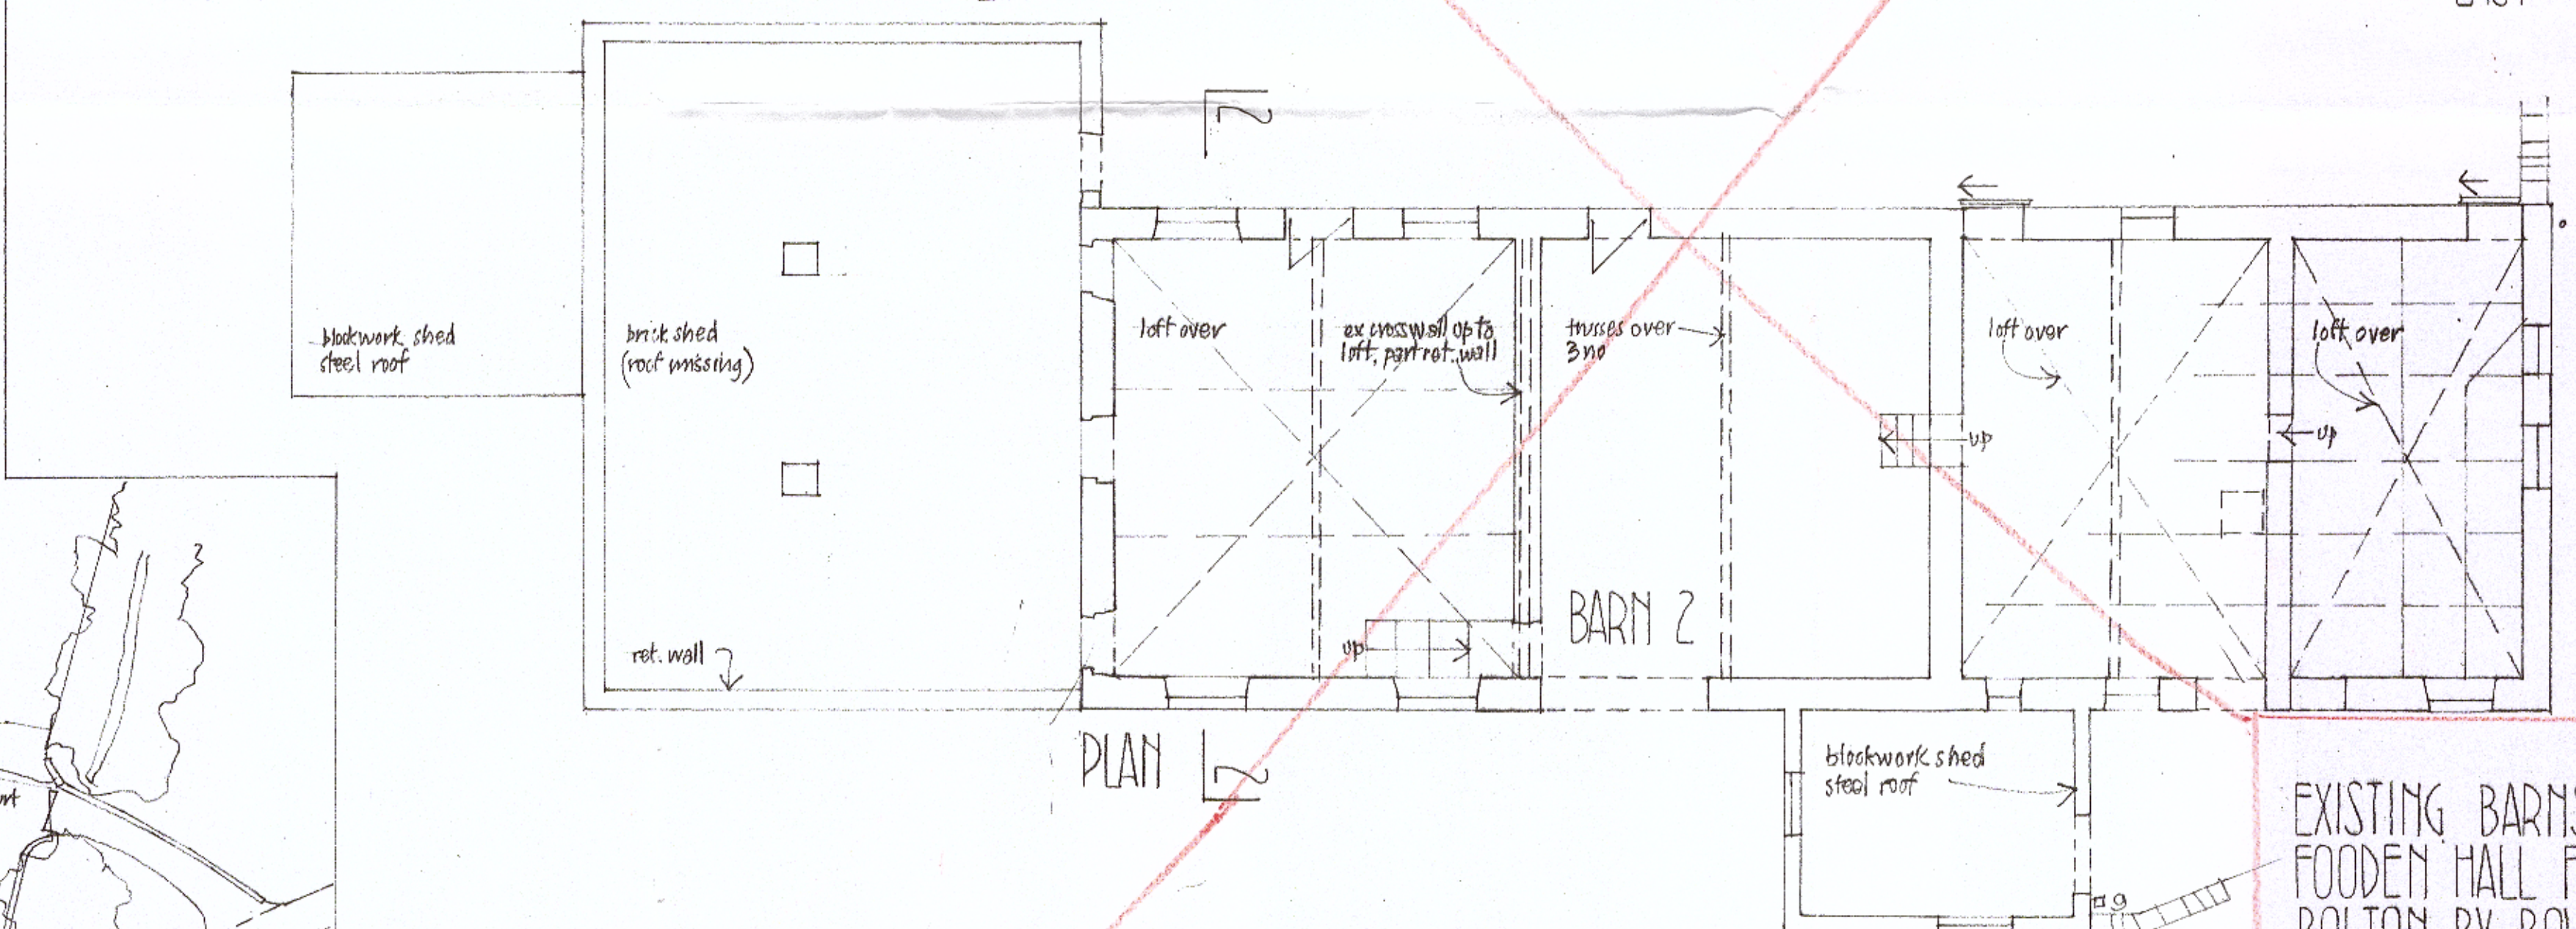
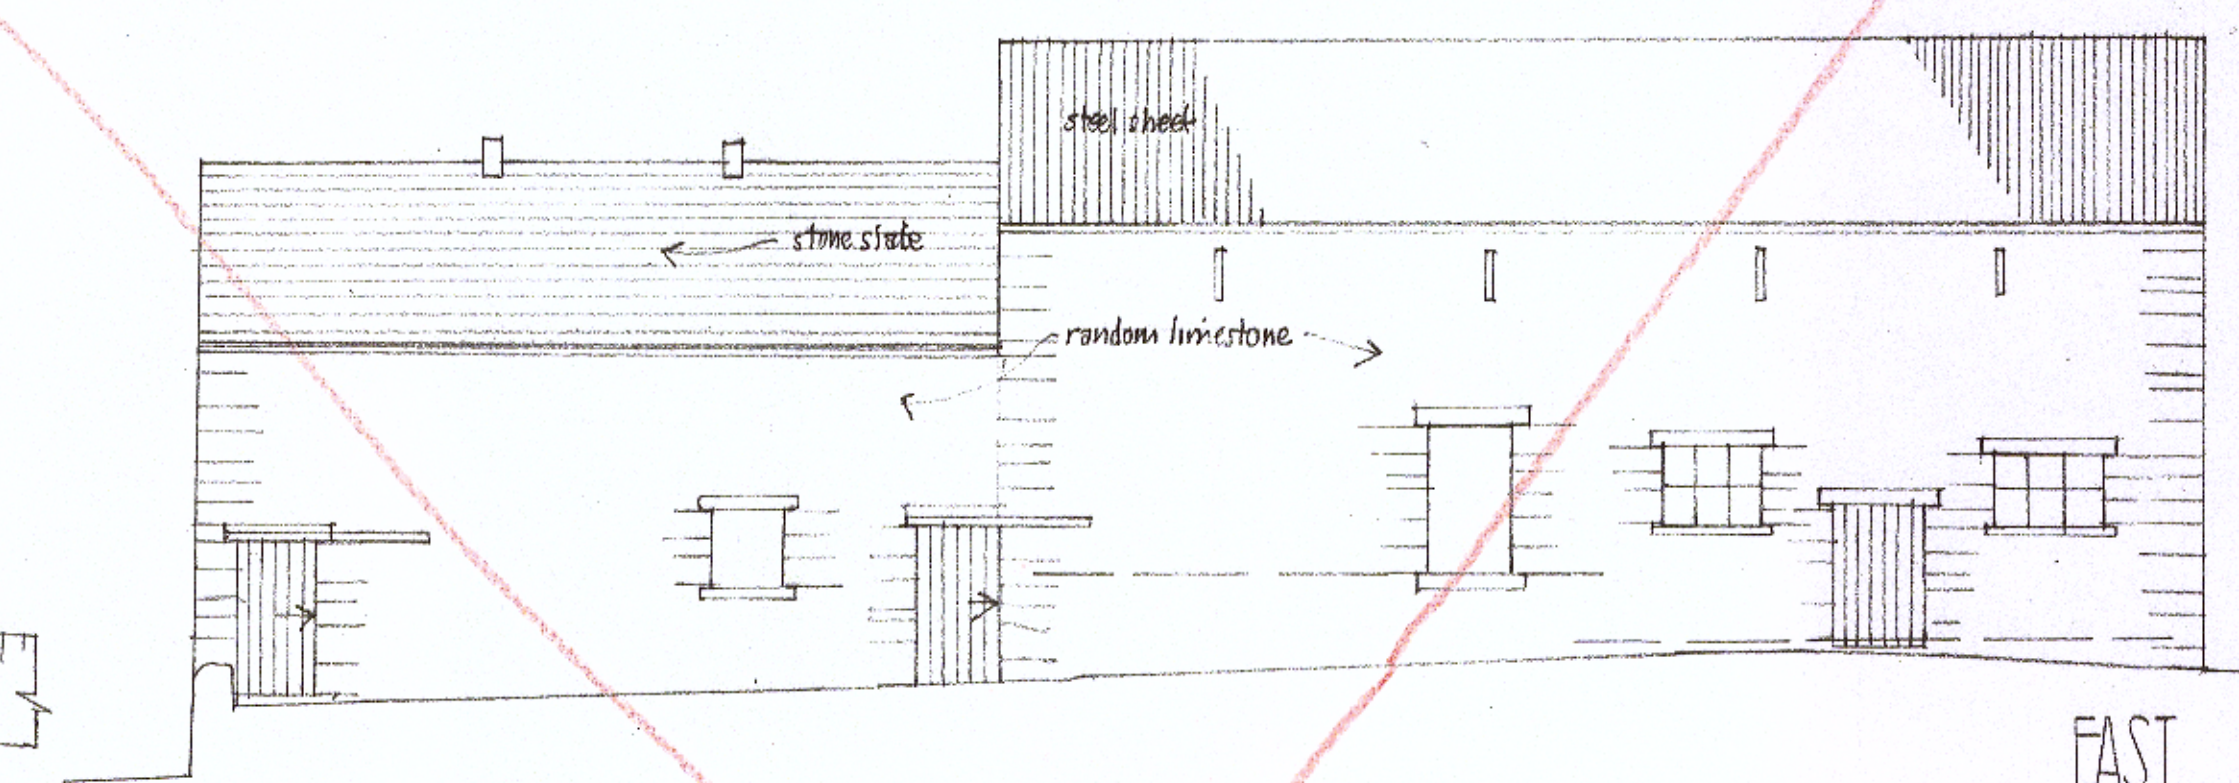
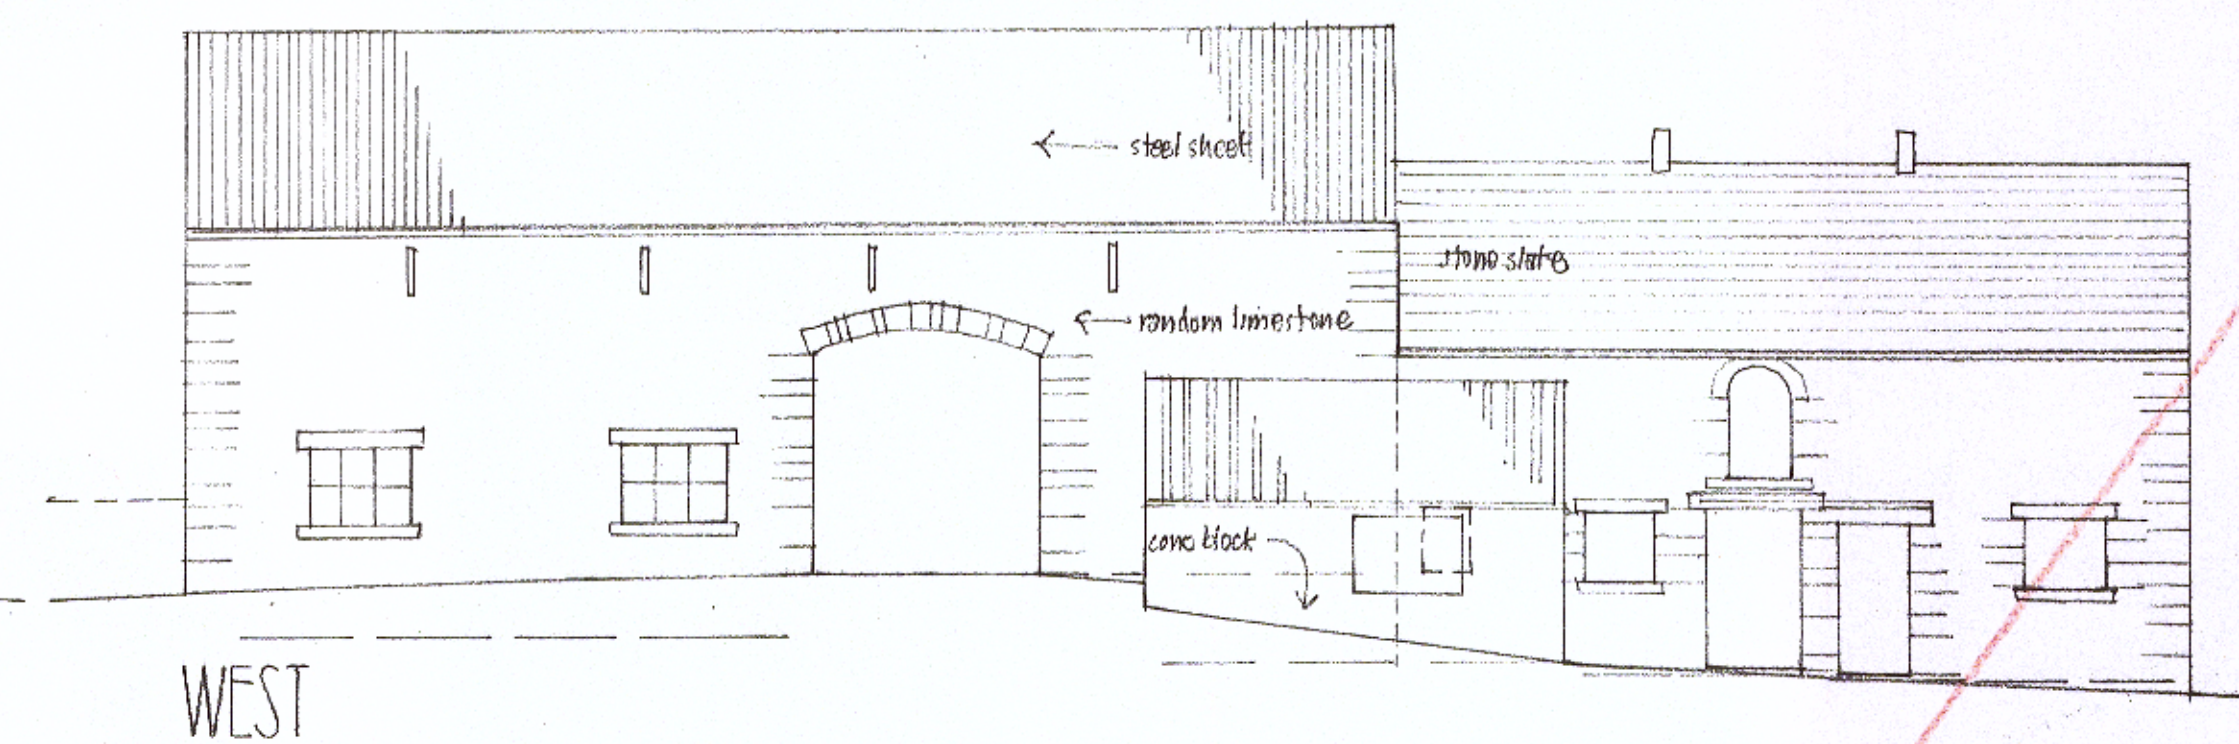
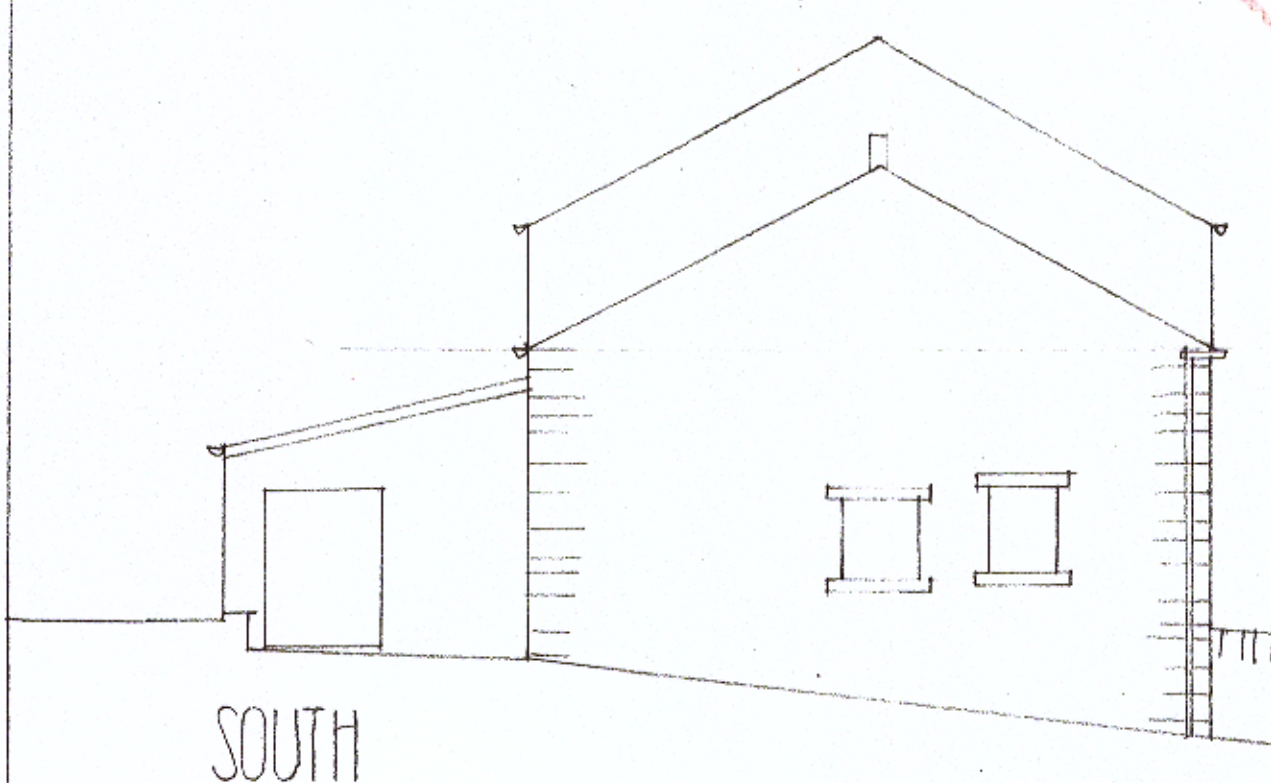
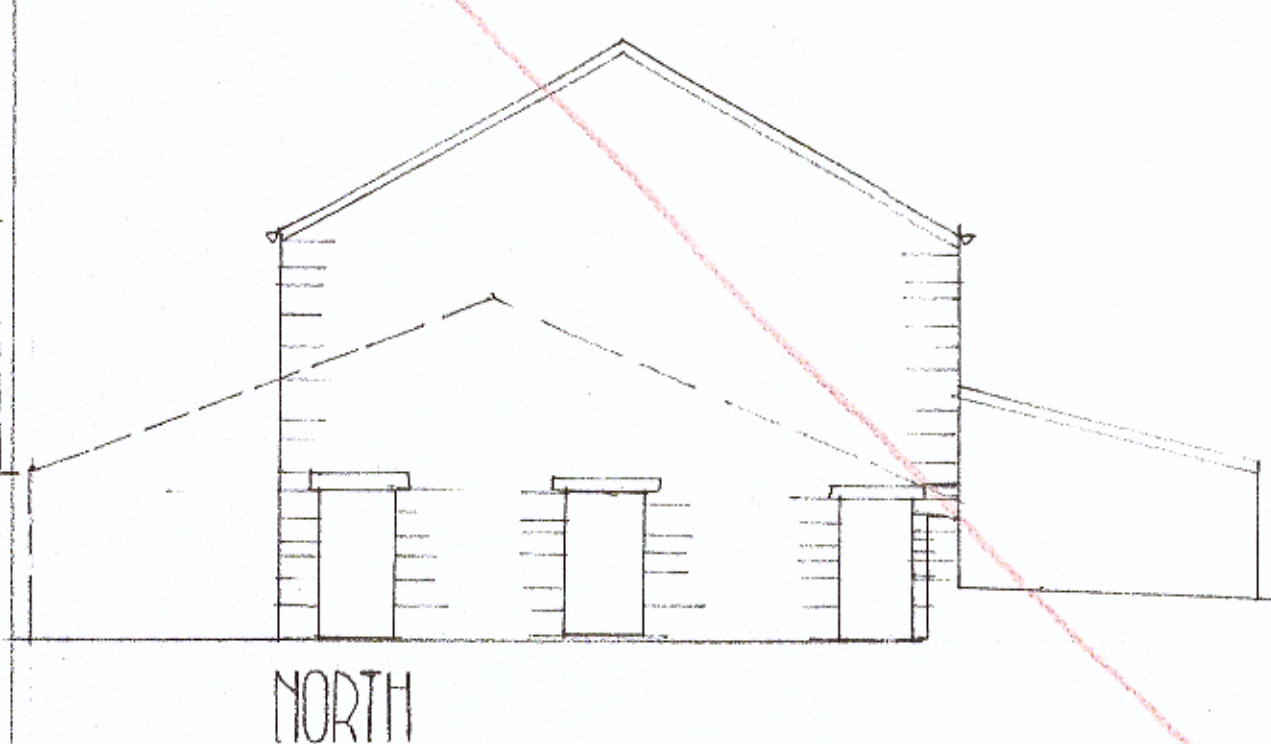
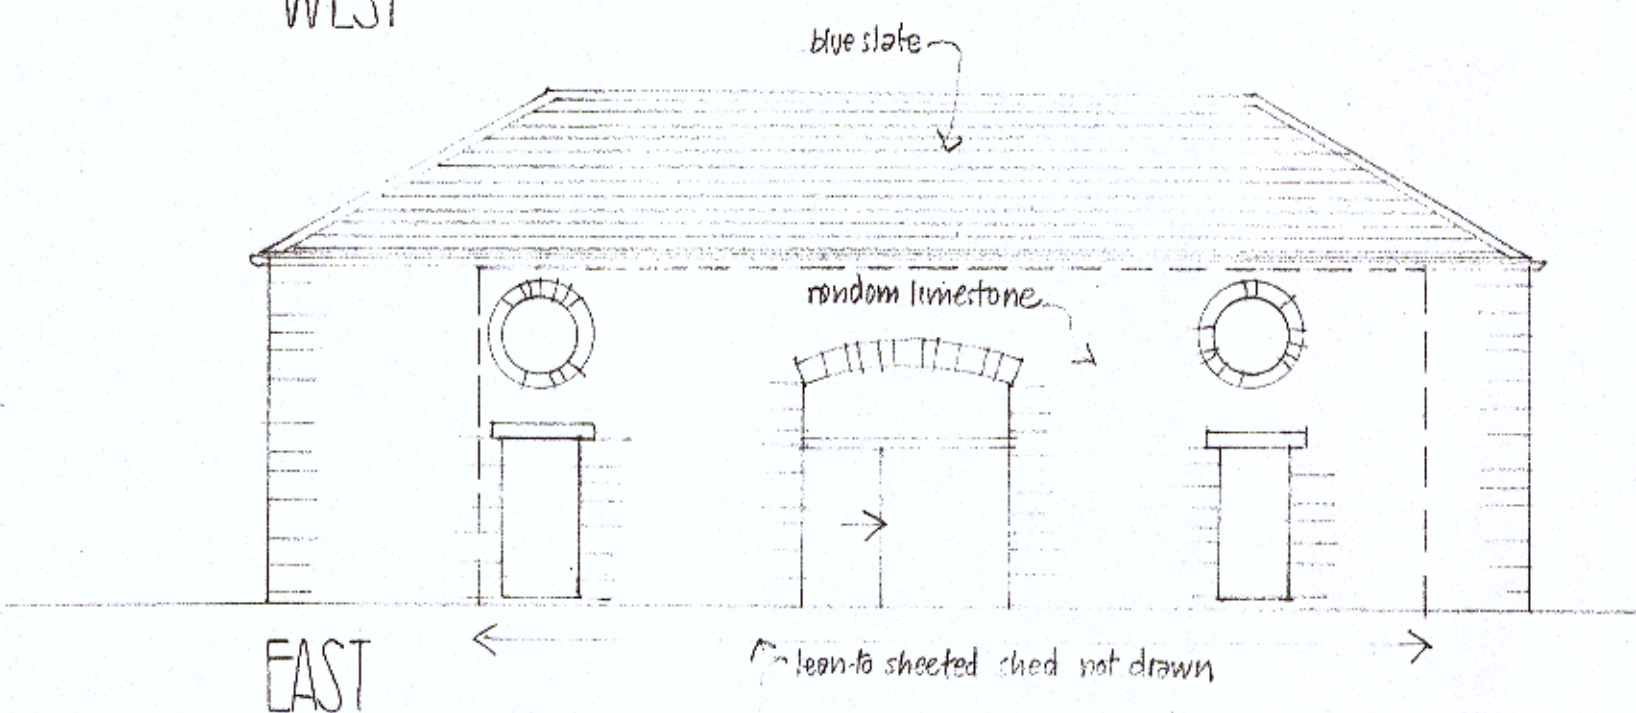
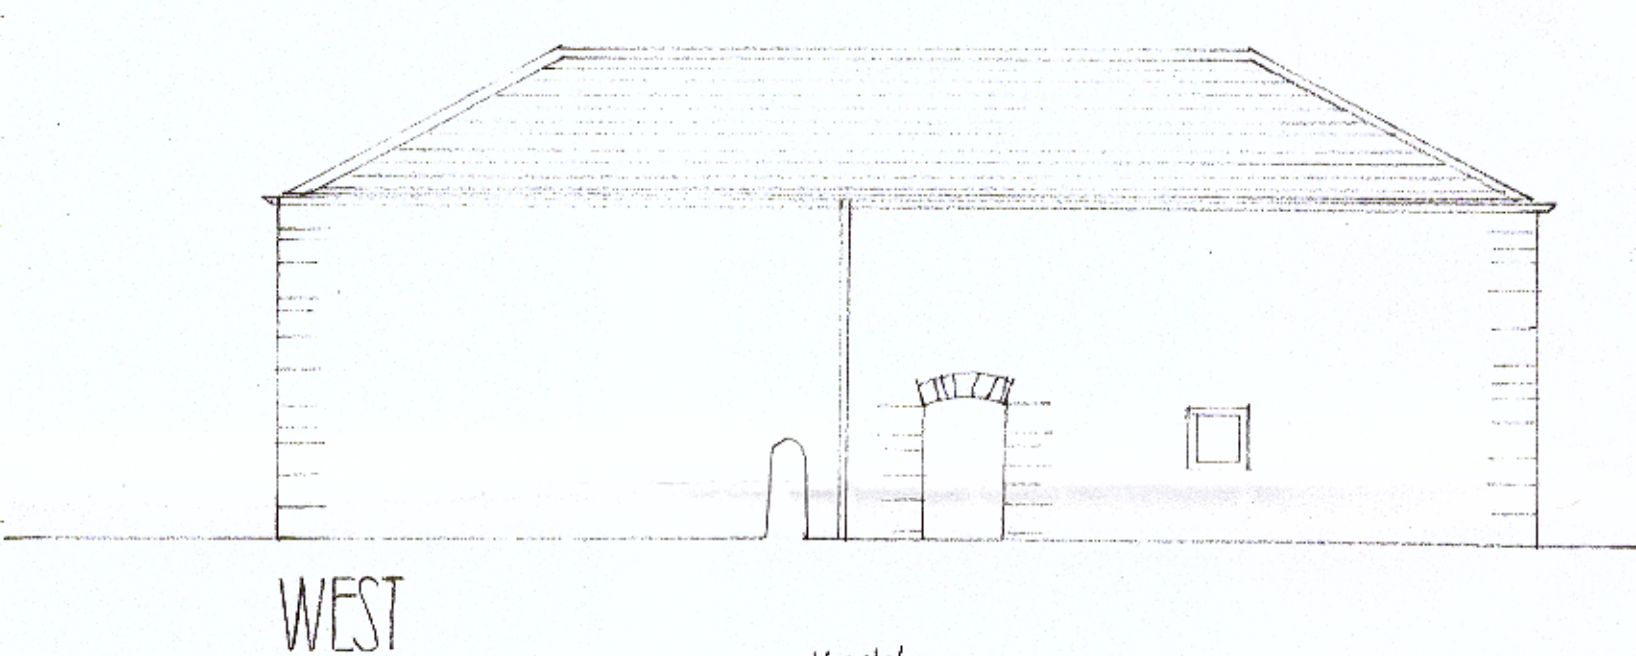
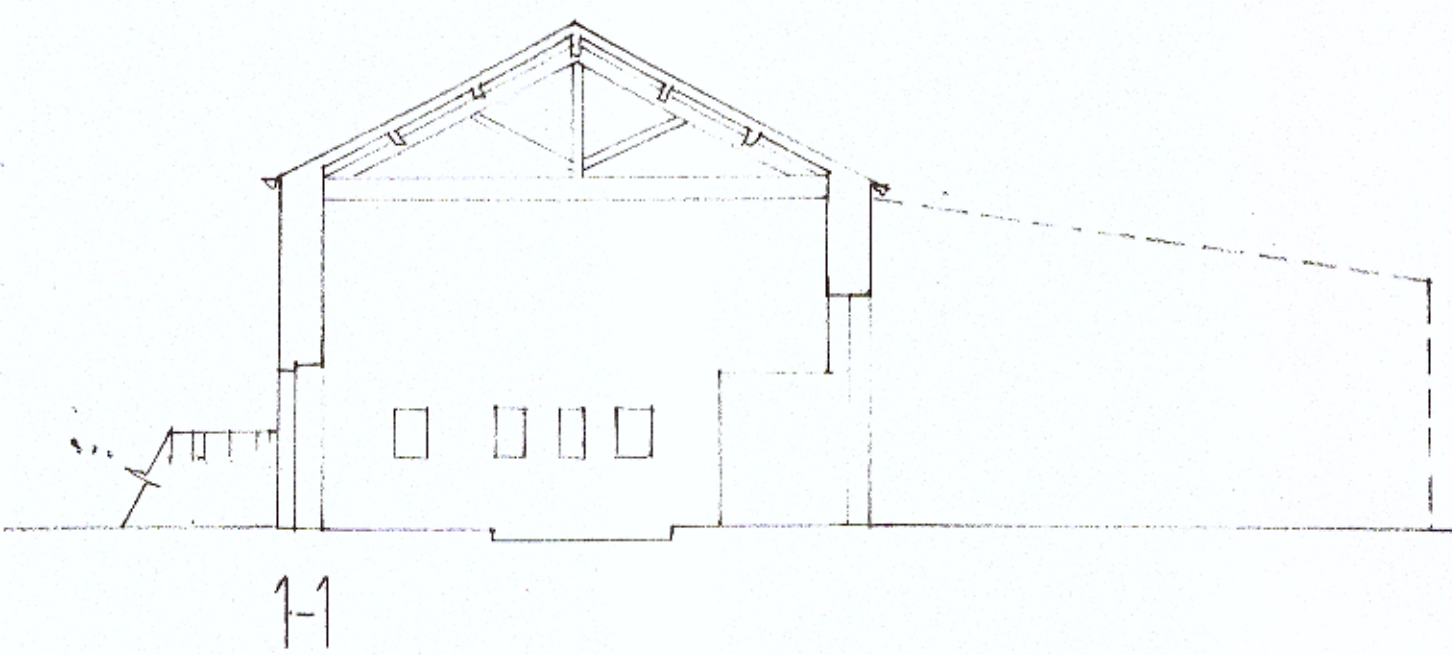


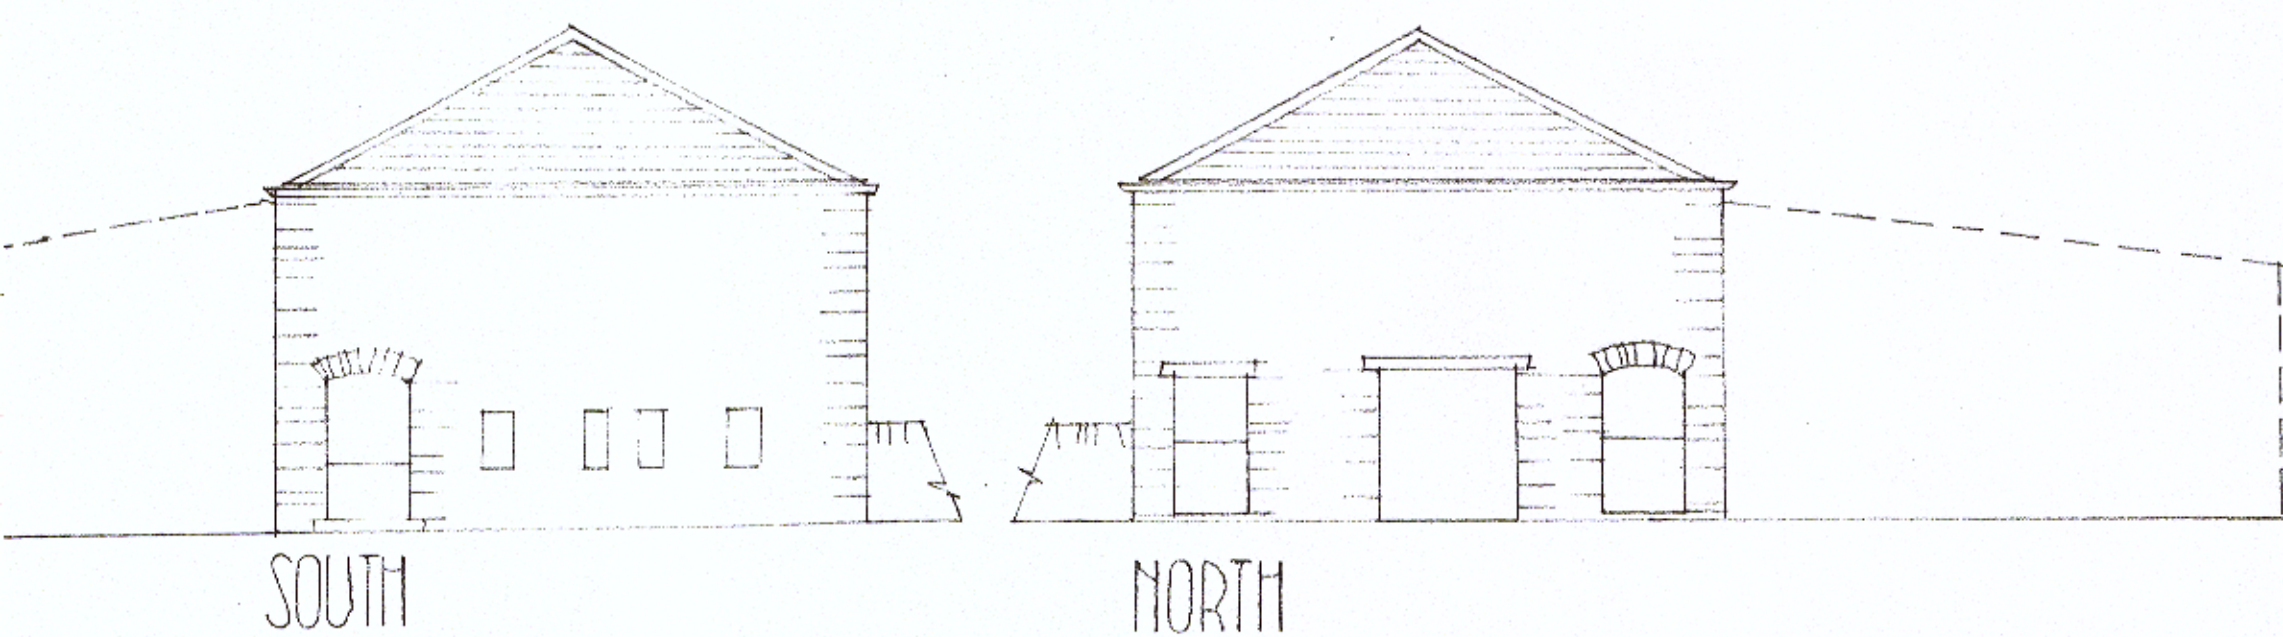

EXISTING BARN
FOODEN HALL FARM
BOLTON BY BOWLAND
Scale 1:100 November 2017

3201805232
J.W.
JOHN & JENNIFER WHARTON : ARCHITECT DESIGNERS
Craven House
Brook View
Carlton
SKIPTON
North Yorkshire BD23 3EX tel 01756 782708

2744-1