

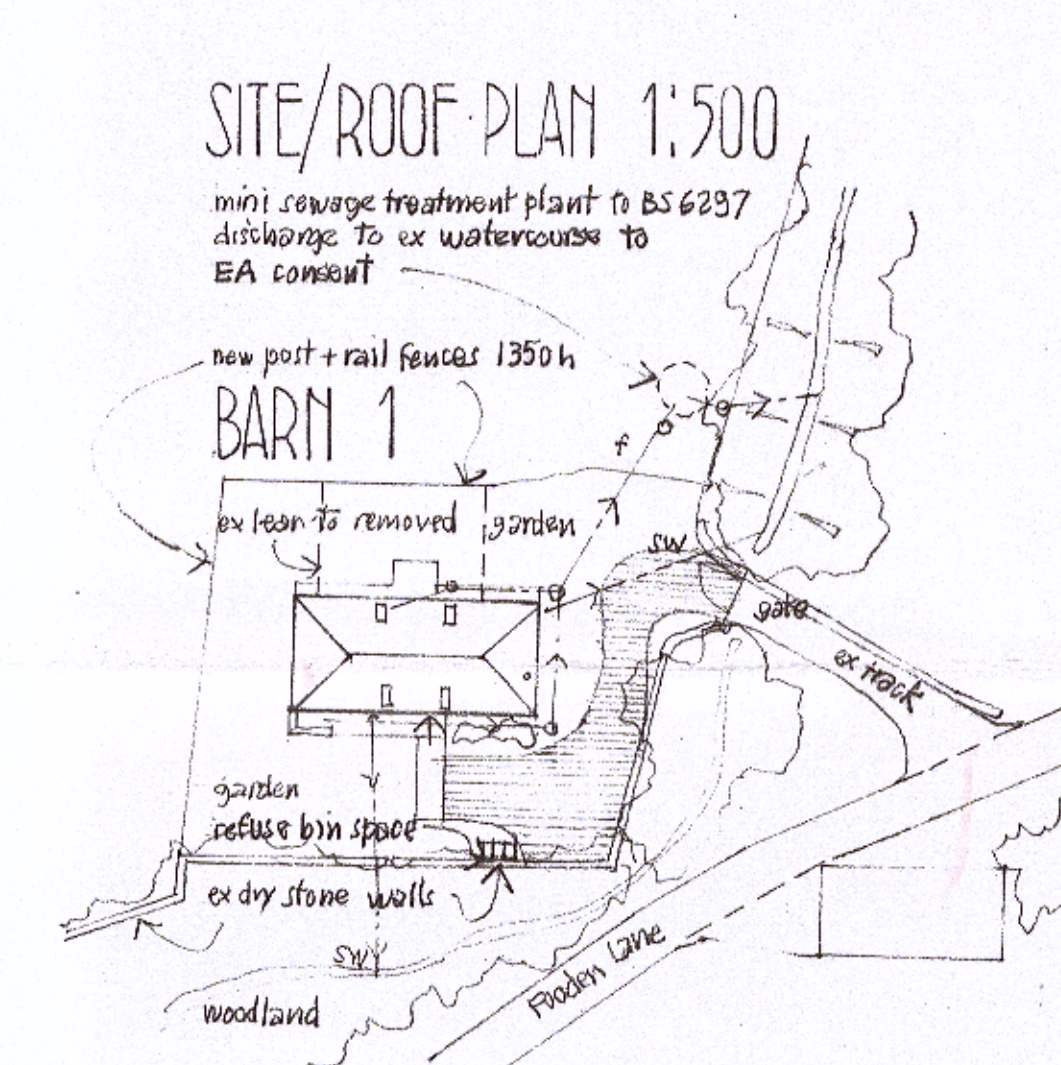
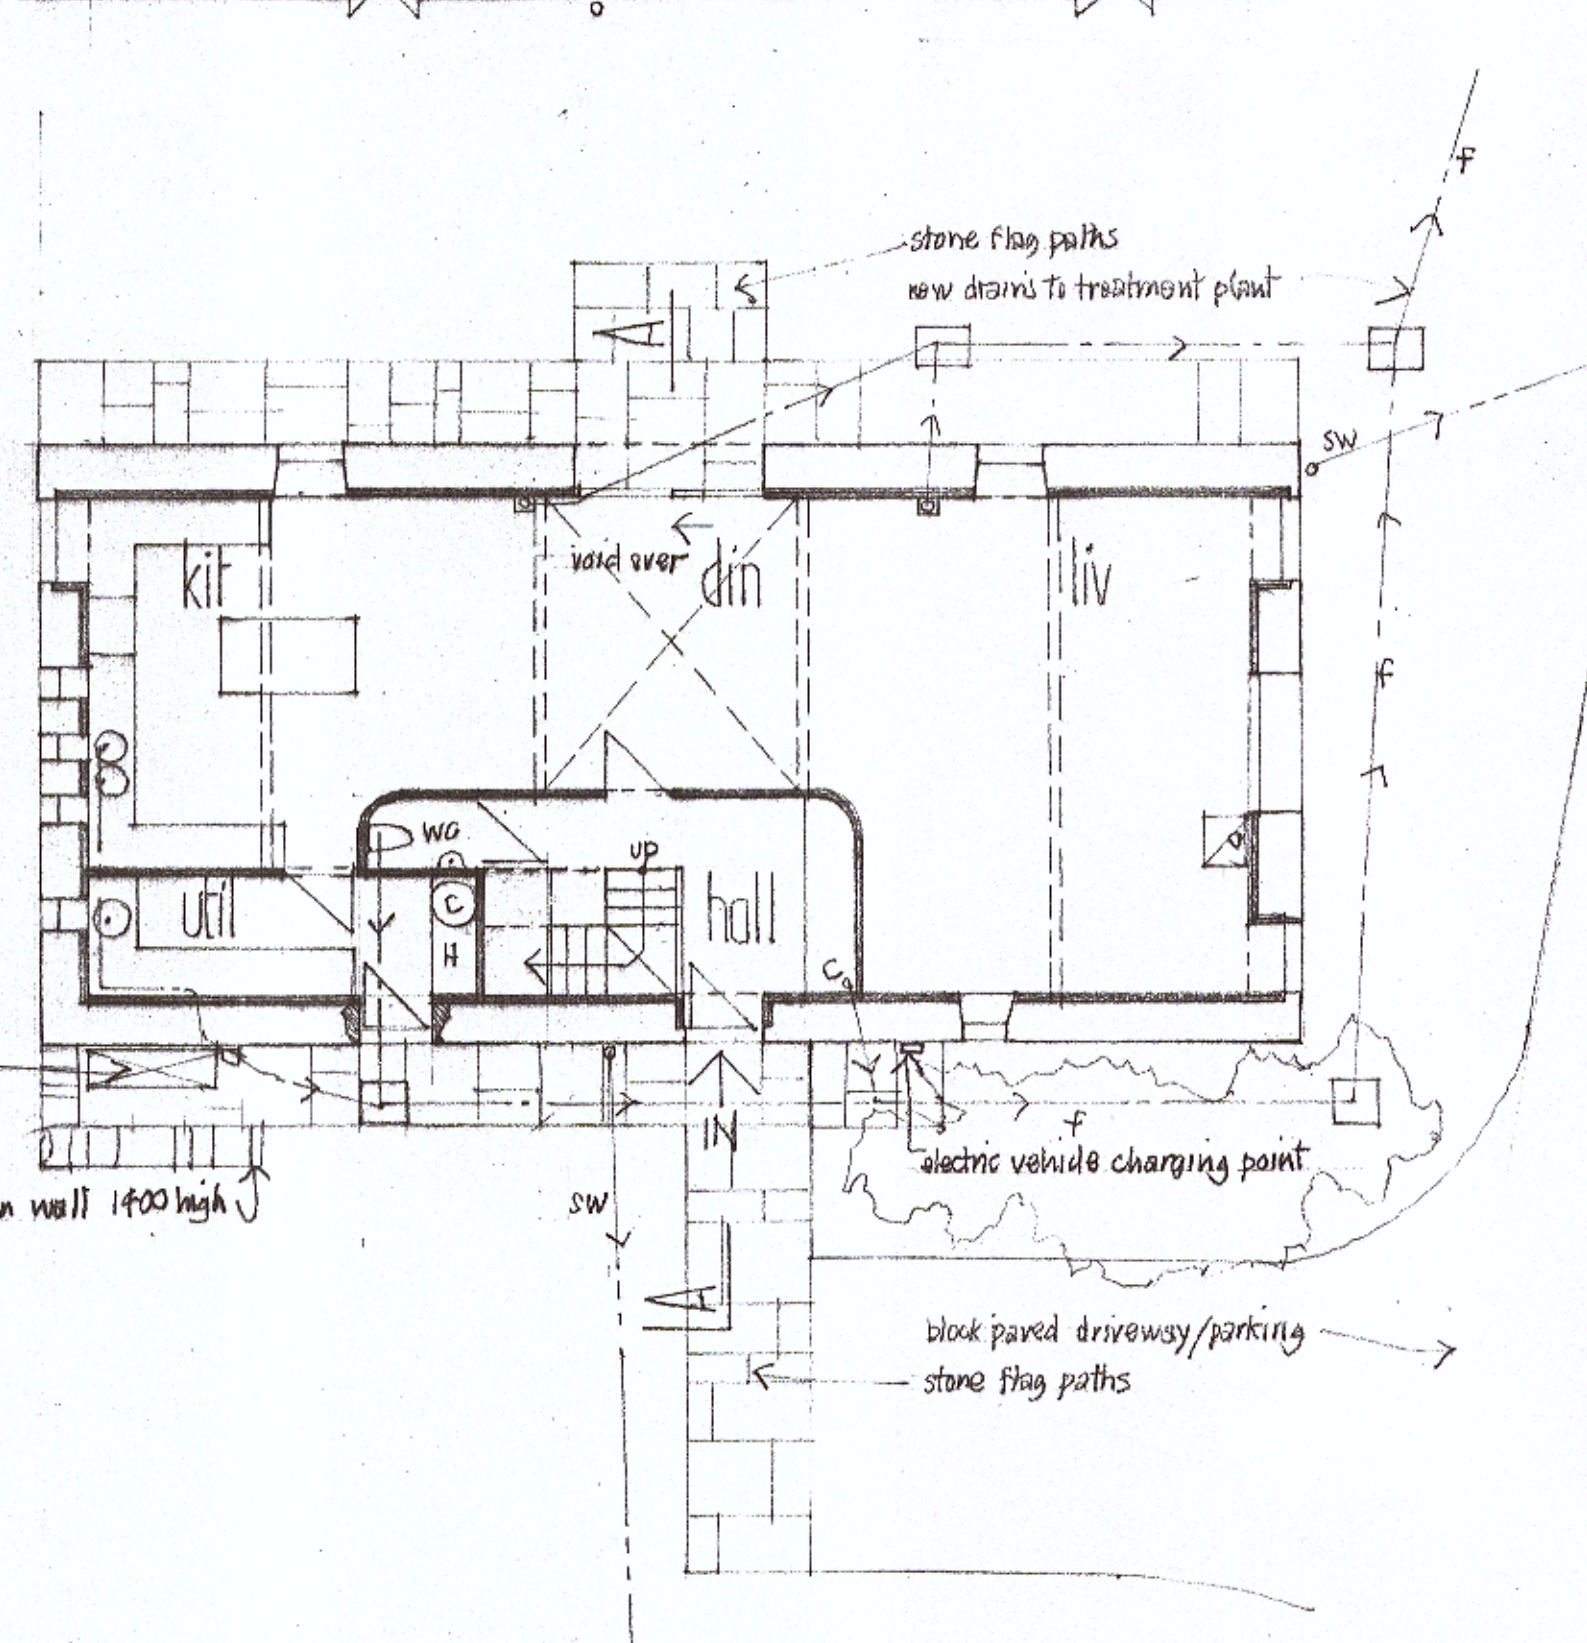
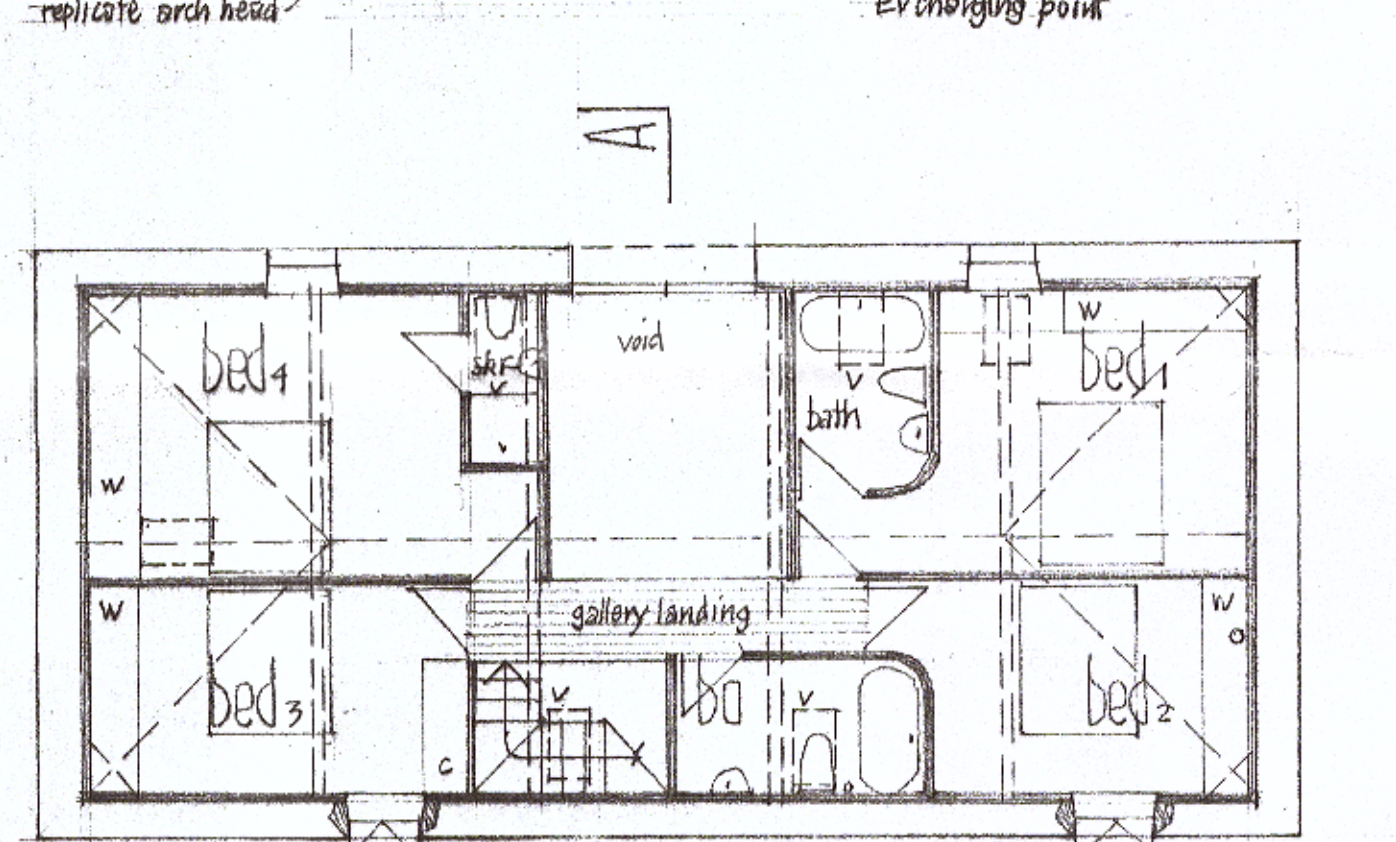
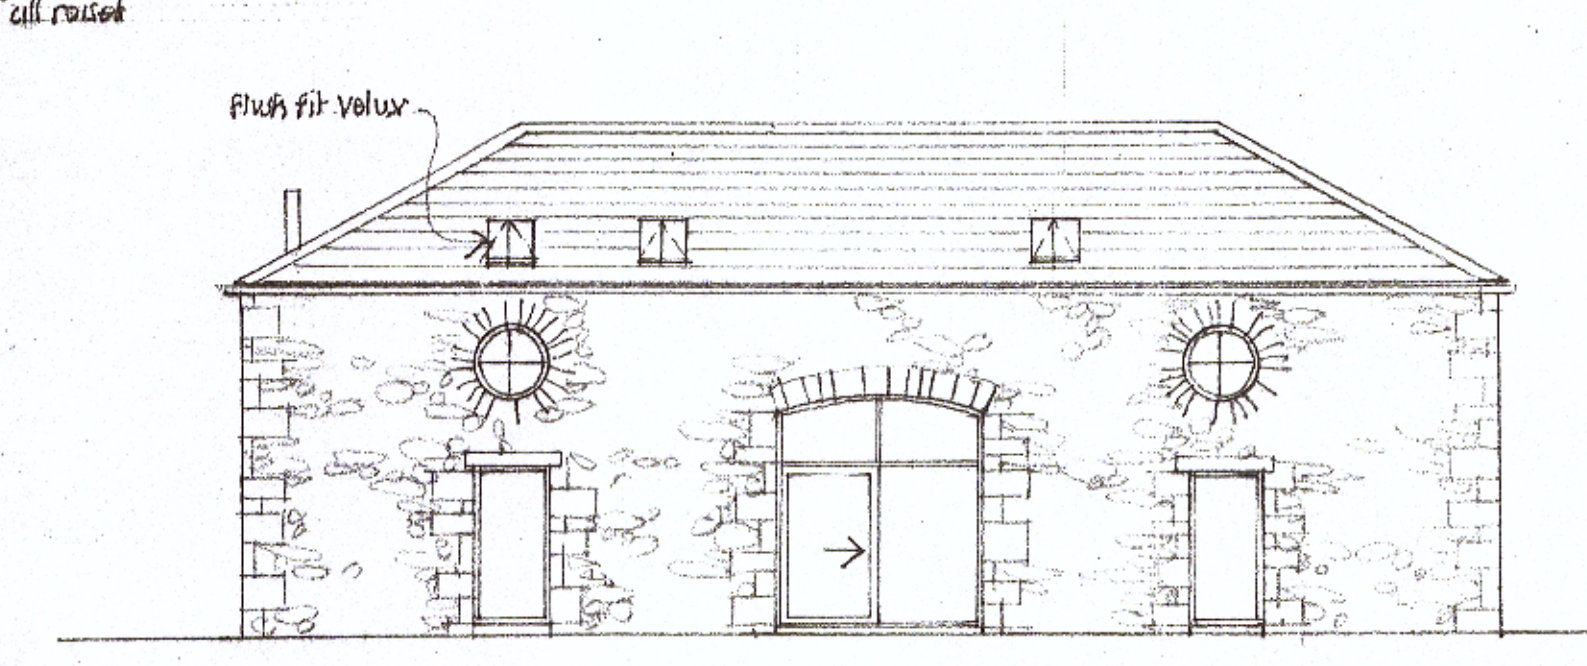
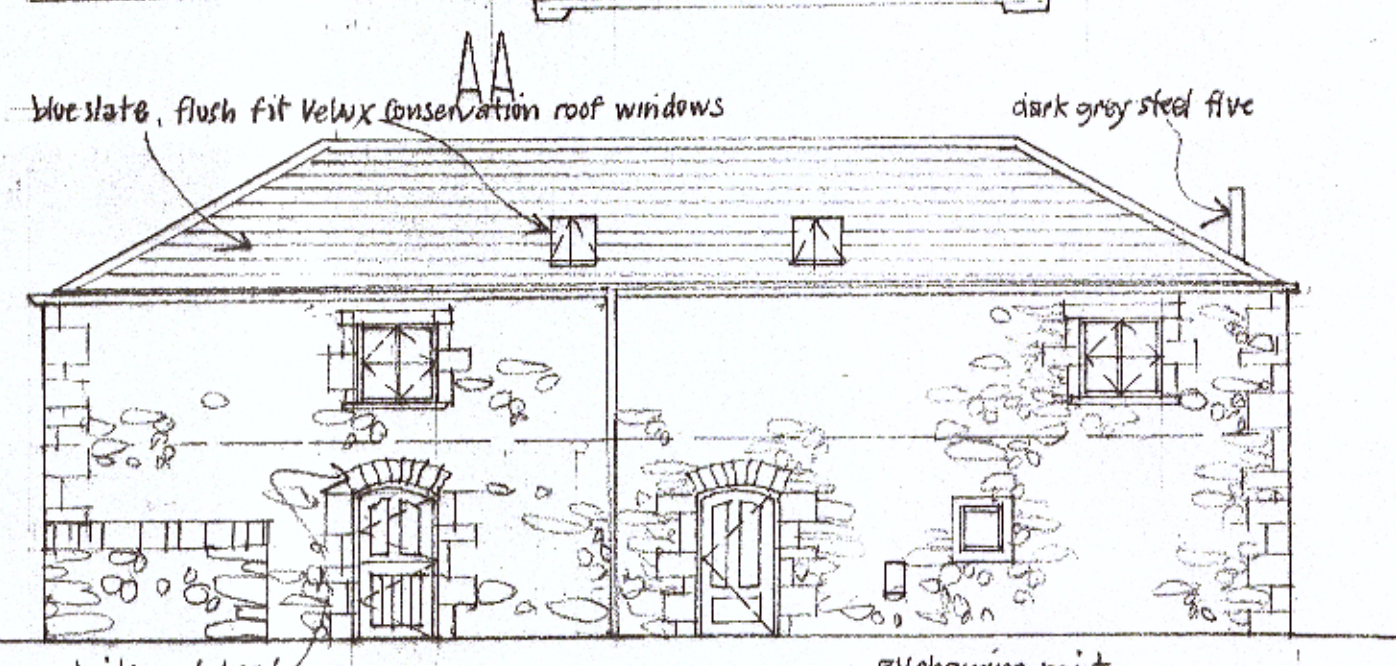
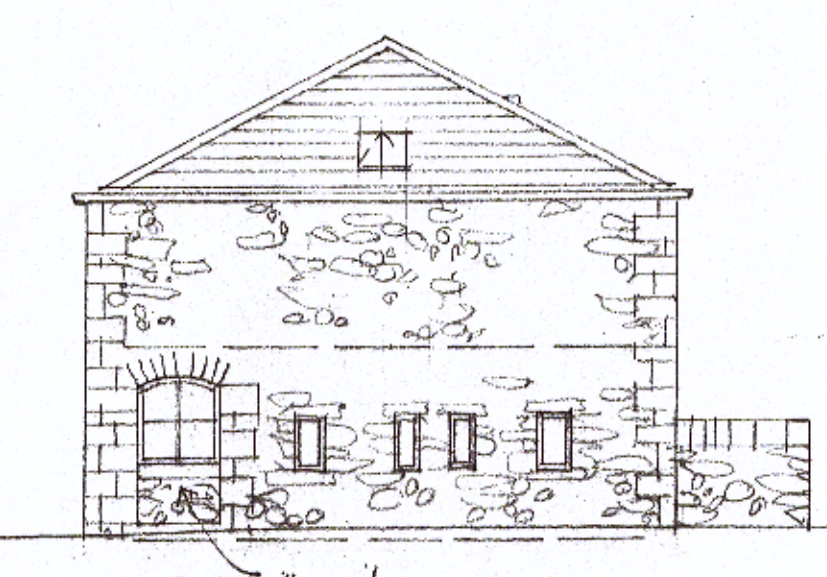


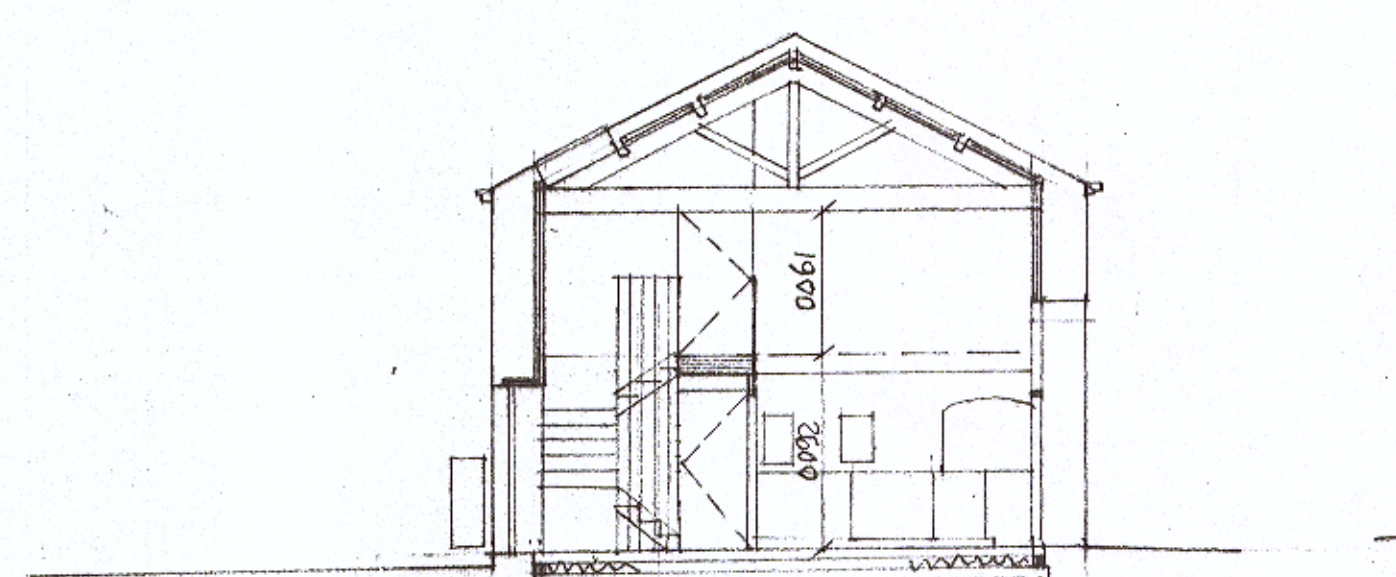

320180523P

BARN 1 CONVERSION
FOODEN OLD HALL FARM
BOLTON BY BOWLAND
scale 1:100 December 2017

exterior materials :
rusts - natural blue slate, blue gray cone hips
walls - existing limestone repointed, main barn
windows + doors - dark gray painted timber
nw goods - black seamless aluminum tranching, black pvc rmp's
rev 'A' 15-a-18 garage removed, highway improvements noted
bed 1 south + bed 4 north windows removed
EV charging point added

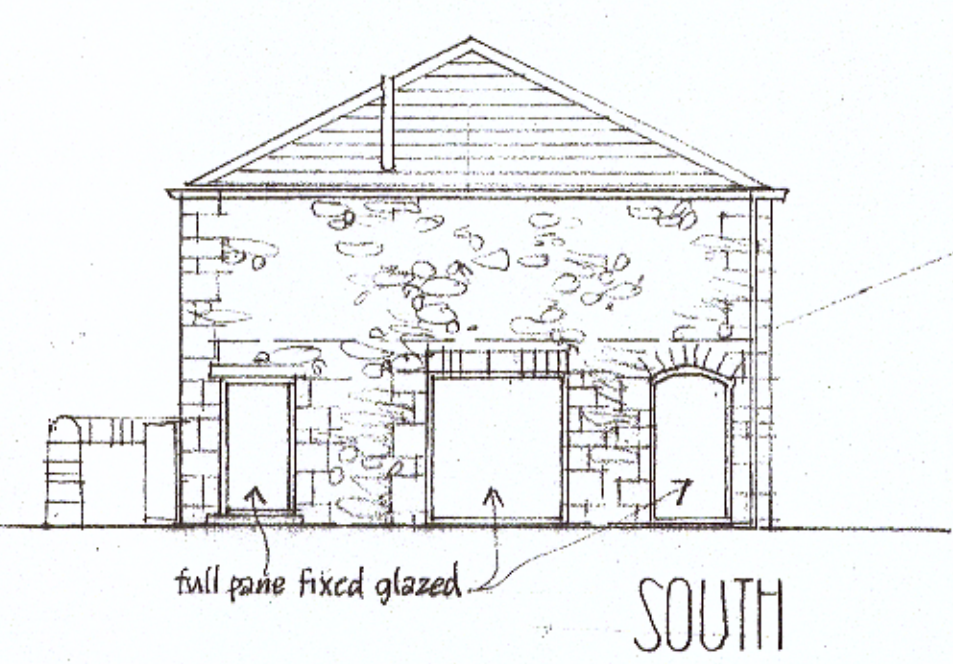

JOHN & JENNIFER WHARTON : ARCHITECT DESIGNERS

Craven House
Brook View
Carleton
SKIPPON
North Yorkshire BD23 3EX tel 01756 792708

2744.2^A