


Stone faced walls to match existing on main house Render walls to match existing on main house

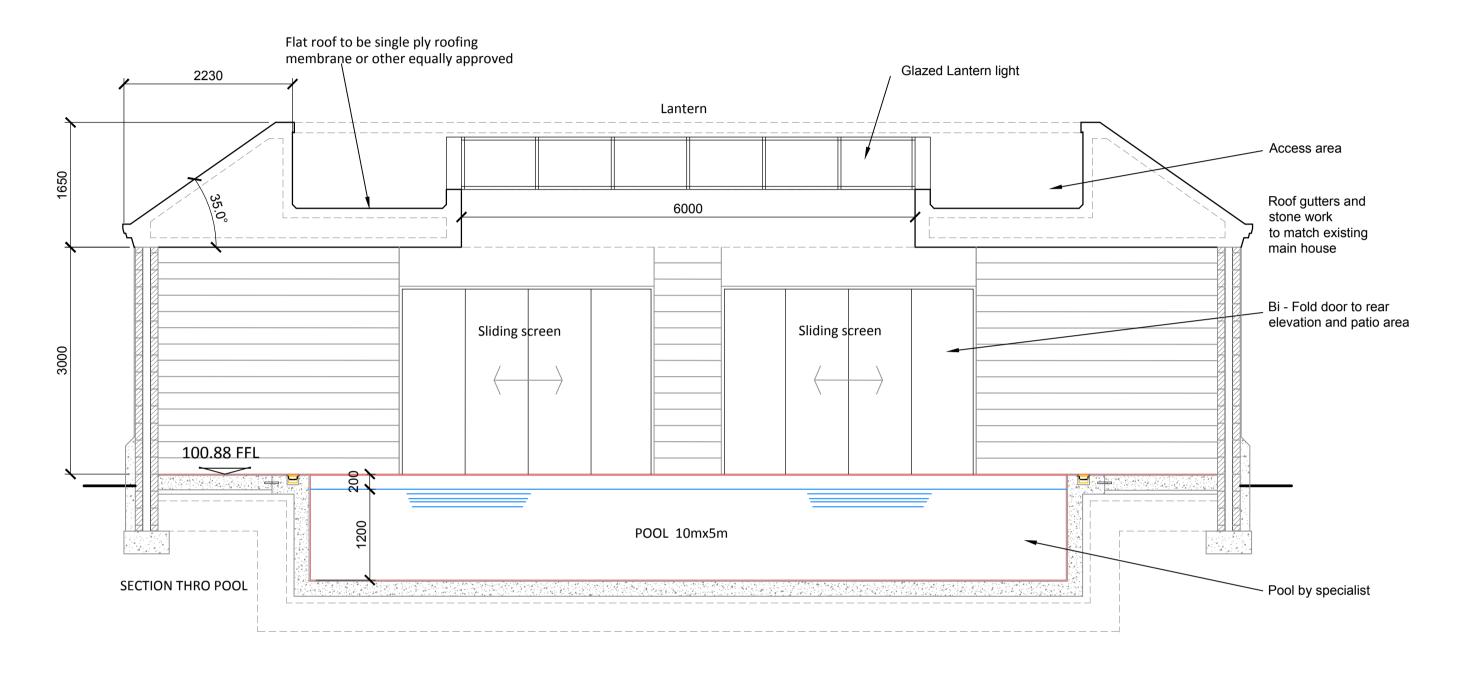

NOTES: Copyright in all documents prepared by the architect and any works executed from these documents and drawings, shall unless otherwise agreed, remain the property of the architect and must not be reproduced by, lent or disclosed to, a third party

DO NOT SCALE OFF THIS DRAWING. All dimensions to be checked on site and any discrepancies to be referred to the architect before proceeding.

without the written consent of Good and Tillotson.

ALL LEVELS TO BE CHECKED ON SITE. All discrepancies between information shown on the drawings and the information in the specification to be referred to the architect before proceeding.

All component sizes and references to be checked prior to the ordering of materials.

Positions and designation (i.e. combined, surface water or foul) of existing drain runs on site are to be checked / confirmed by the building contractor prior to commencement of any drainage works. Any existing drains, to which additional connections are to be made, are also to be checked as necessary to ensure they are suitable to accommodate additional capacity and the type of effluent being connected.

All relevant boundary positions are to be checked prior to proceeding.

NOTES:

EXISTING PROPERTY NOT SURVEYED **BY GOOD & TILLOTSON** EXISTING DRAWINGS PREPARED FROM EXISTING PAPER DRAWINGS PROVIDED BY CLIENT

Project:			
Rev	Revision	Inl.	Date
А	Updated for planning application	gd.	20.04.18
	the main residential building		
В	Side Elevation amended to show windows matching	rth	30.07.18

Proposed Swimming Pool Extension

Location Torver House Osbaldeston Lane Blackburn BB2 7LT

Employer:

Mr J Patel

Client:

Mr J Patel

Good & Tillotson Chartered Architects

2 The Studios, 318 Chorley Old Road,

Bolton, BL1 4JU Tel: 01204 497700

Email : info@goodandtillotson.co.uk Web: www.goodandtillotson.co.uk

architecte **9**&1

Drawing Title:

Proposed Elevations and Pool Section

G&T Job No:	Scale:	Drav	vn:	Checked:		Date:			
1731	1:100/1	:50 go	ł	RPW	/ 14	4-12-17			
Drawing Purpose:					Status:	Revision:			
Planning					A1	В			
BIM Project:	Origin:	Zone:	Level:	Type:	Role:	Dwg No:			
1731-G&T-Z0-00-DR-A-1004									