



Notes:

1. This drawing is to be read in conjunction with the standard details, the layouts, schedules and specifications for the development.
2. For Hydro-Brake details refer to Hydro International reference SHE-0129-8700-1500-8700. The Contractor is to install the Hydro-Brake in accordance with manufacturer's installation details.
3. Hydro-brake to be installed in accordance with manufacturer's details and specifications.
4. All levels quoted are in metres AOD.

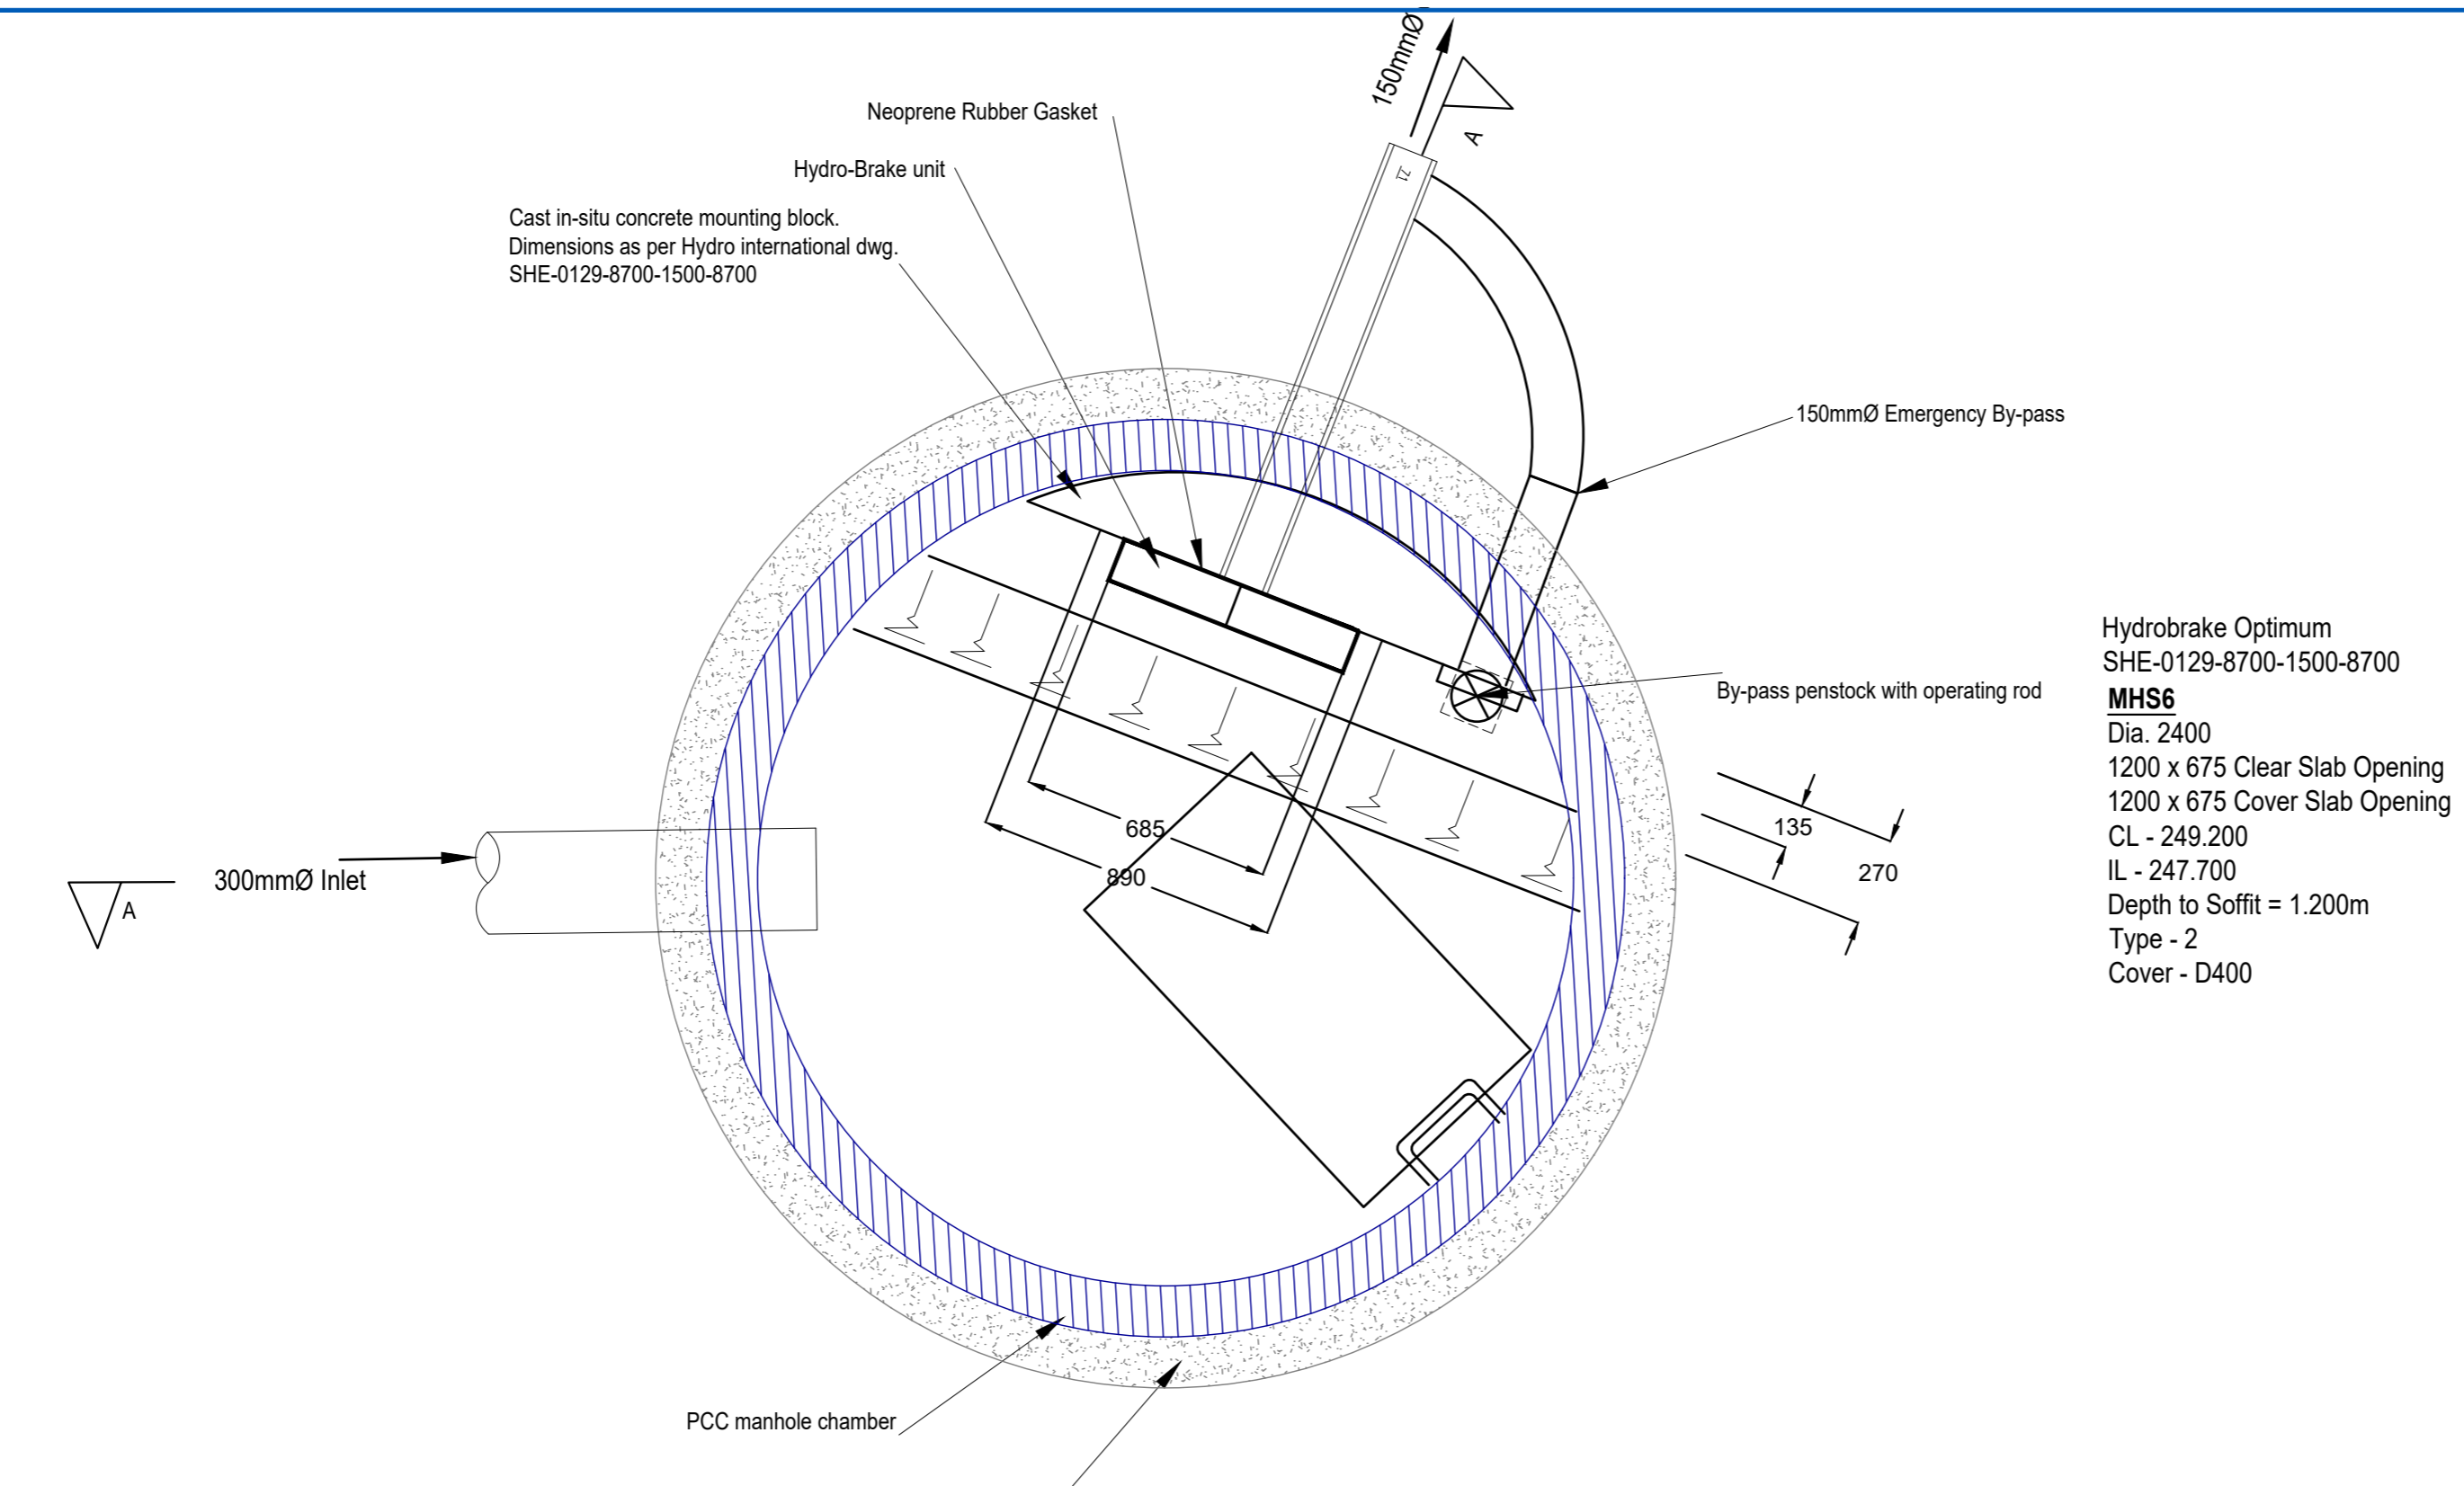

Hydrobrake Optimum
SHE-0129-8700-1500-8700
MHS6
Dia. 2400
1200 x 675 Clear Slab Opening
1200 x 675 Cover Slab Opening
CL - 249.200
IL - 247.700
Depth to Soffit = 1.200m
Type - 2
Cover - D400

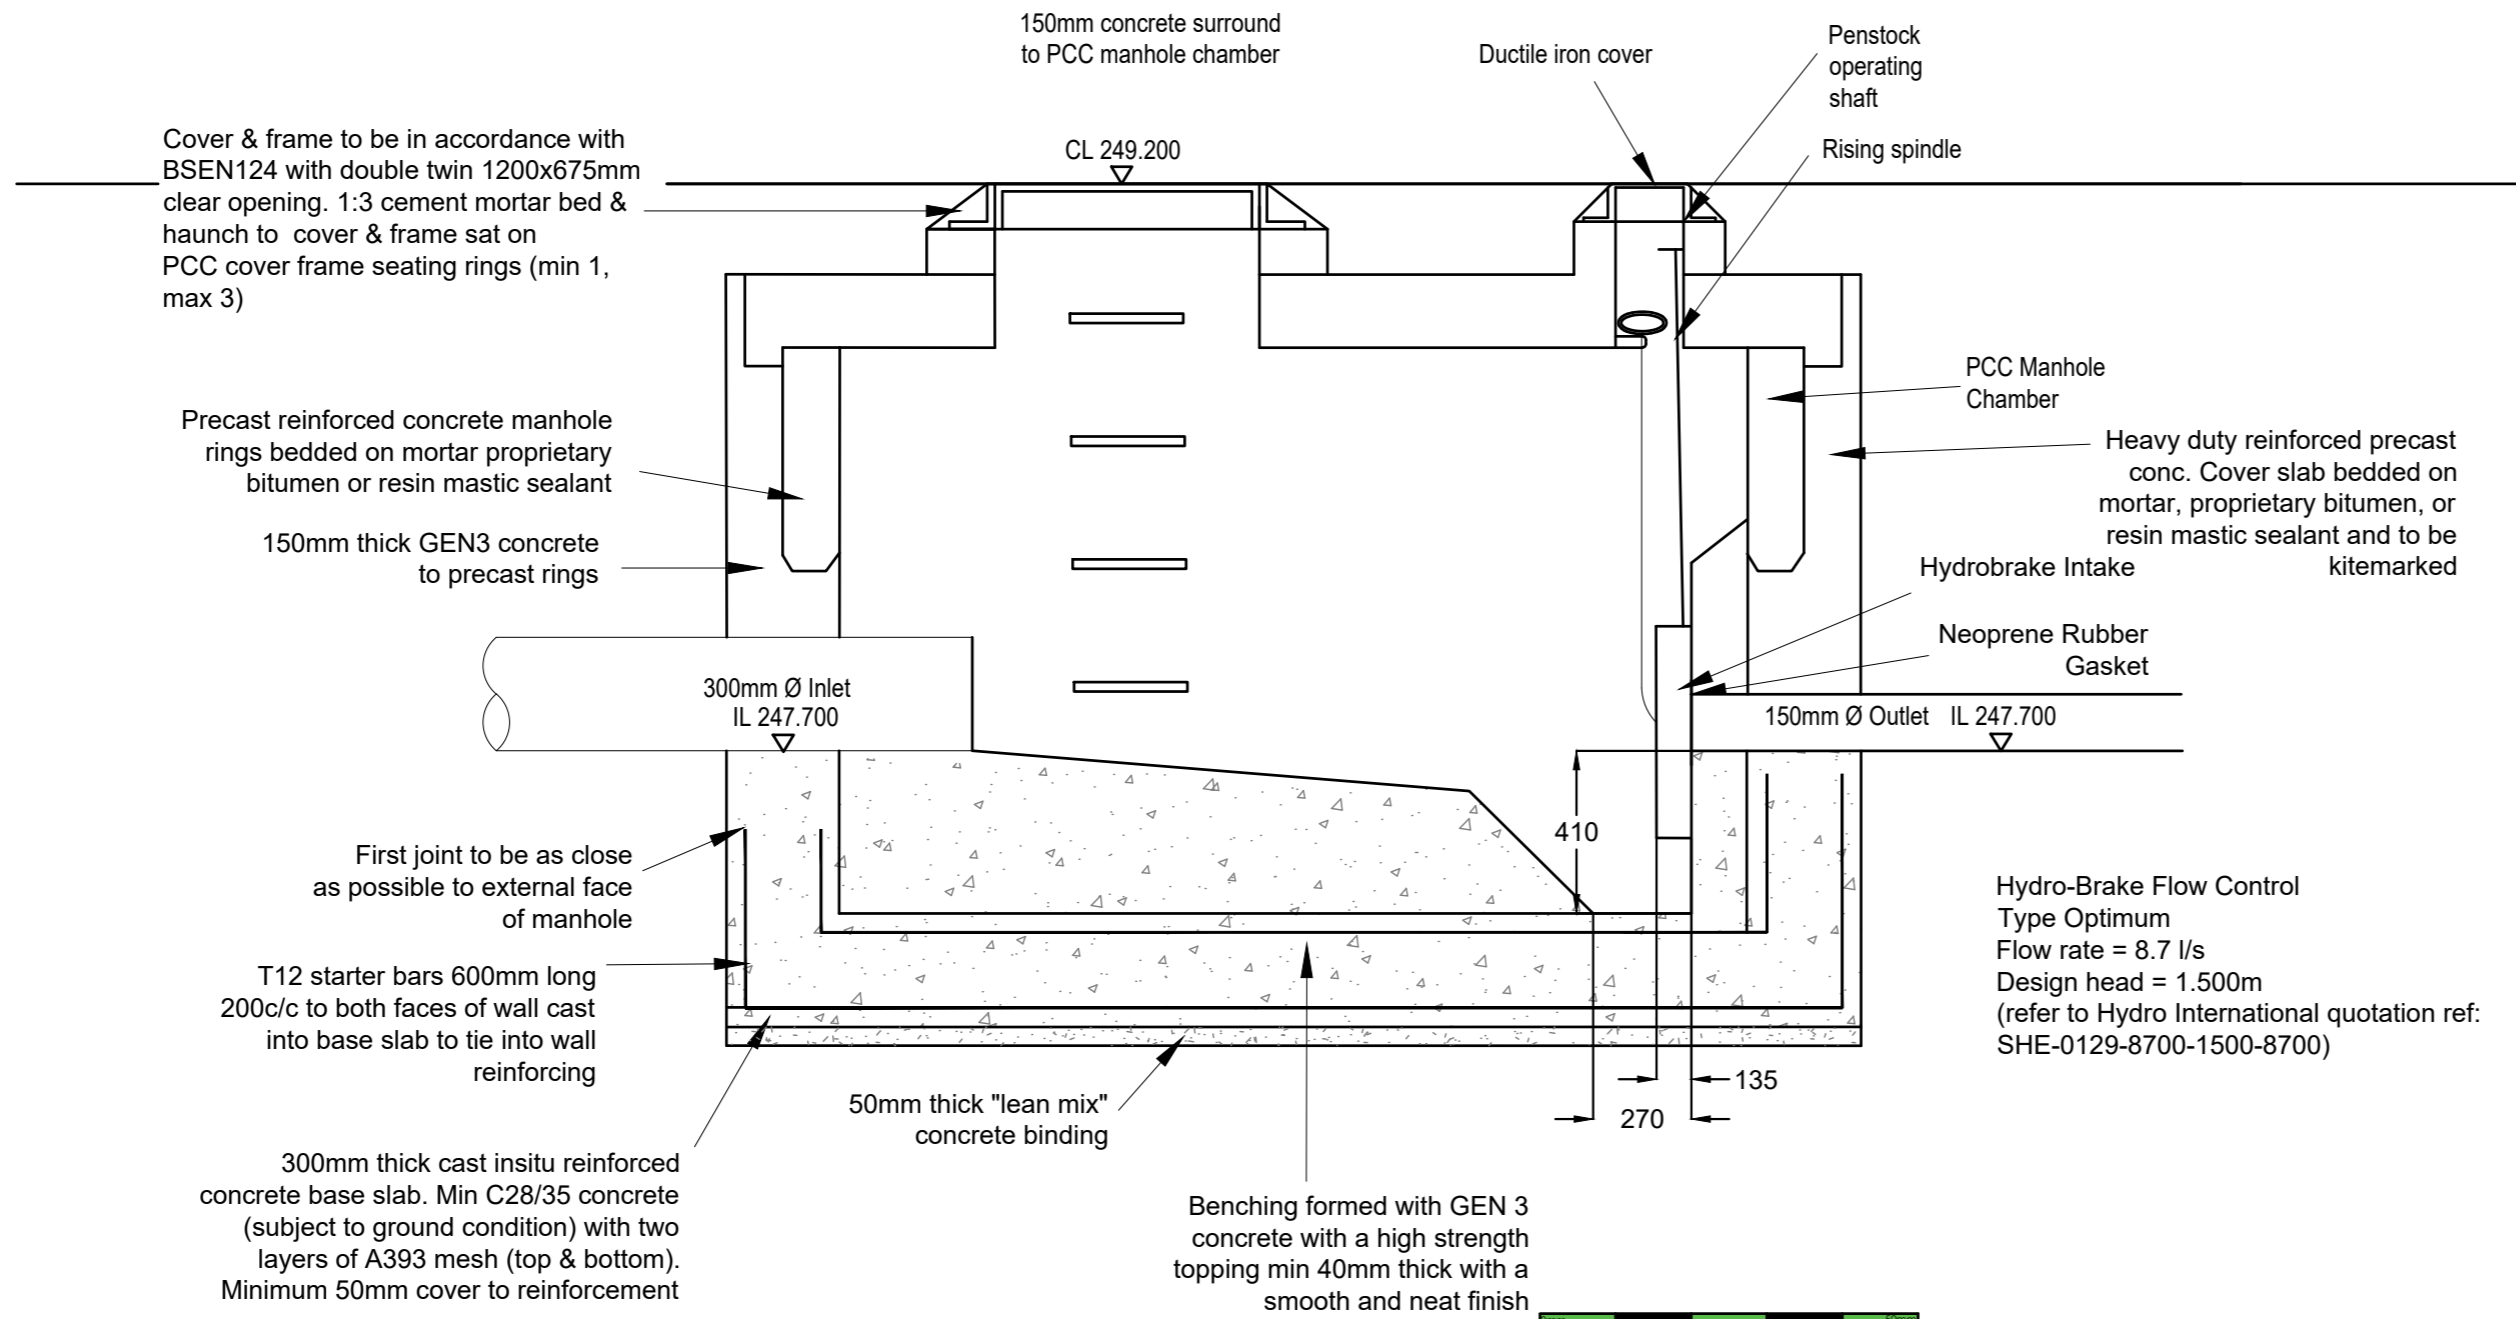

A	Rev' to suit layout update	IH	IH
REV:	DESCRIPTION:	BY:	DATE:
STATUS: Construction			

S-Mech Ltd
Consulting Structural Engineering

7 Windsor Road
Chorley, Lancashire
PR7 1LN
01257 367 580
info@s-mech.co.uk

CLIENT: Pendle View Developments

PROJECT: Former Moorcock Inn
TITLE: Hydrobrake Details

SCALE AT A2:	DATE:	DRAWN:	CHECKED:
1:20	June 18	IH	IH
PROJECT NO:	DRAWING NO:	REVISION:	
2002	03	A	