


This drawing must not be copied or reproduced by any third party without the written consent of Flanagan Design Associates Limited

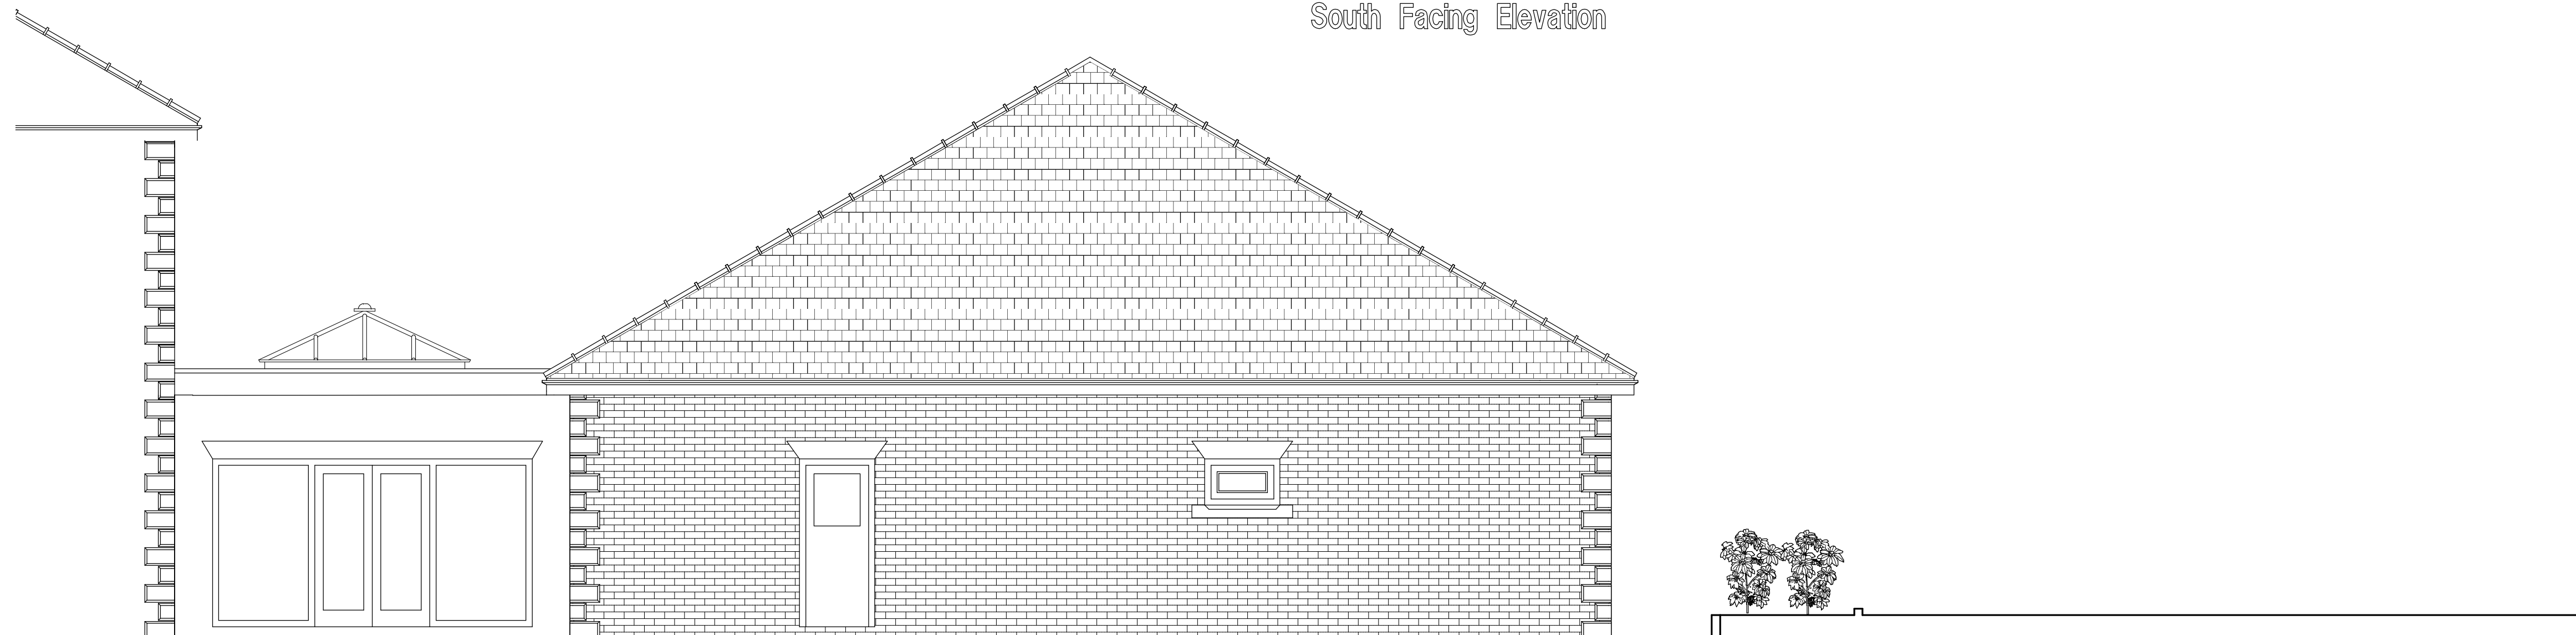

South Facing Elevation



East Facing Elevation




West Facing Elevation

[illegible]

notes

X

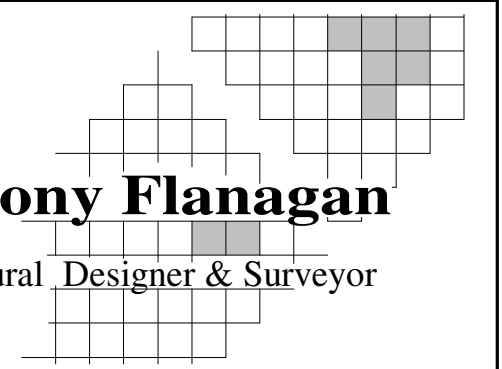

Anthony Flanagan

Architectural Designer & Surveyor

14 West View, Oswaldtwistle, Lancashire BB5 3NF.
Telephone 01254 385095 Fax 01254 398100
e-mail- flanagandesign@hotmail.co.uk

client

The Avenue Hotel Restaurant.
The Avenue.
Brockhall Village.
Old Langho.
Nr. Clitheroe
BB6 8AY

project

Proposed Single Storey Extension
forming new seating area and bar
with toilets.
The Avenue Hotel.
The Avenue.
Brockhall Village, Old Langho.
Nr Clitheroe

title

Existing Elevations

scale 1:X	drawn AF	date 26/04/18
drwg. no 18/2293/03		rev. 0