


Figured dimensions only
to be taken from this
drawing. All dimensions
to be checked on site and
any discrepancies should
be reported to the
architect immediately.

REVISIONS:

A	14.12.12	HJW
Garden room and entrance link removed from design, minor amendments to internal layout to suit.		

Parking plan

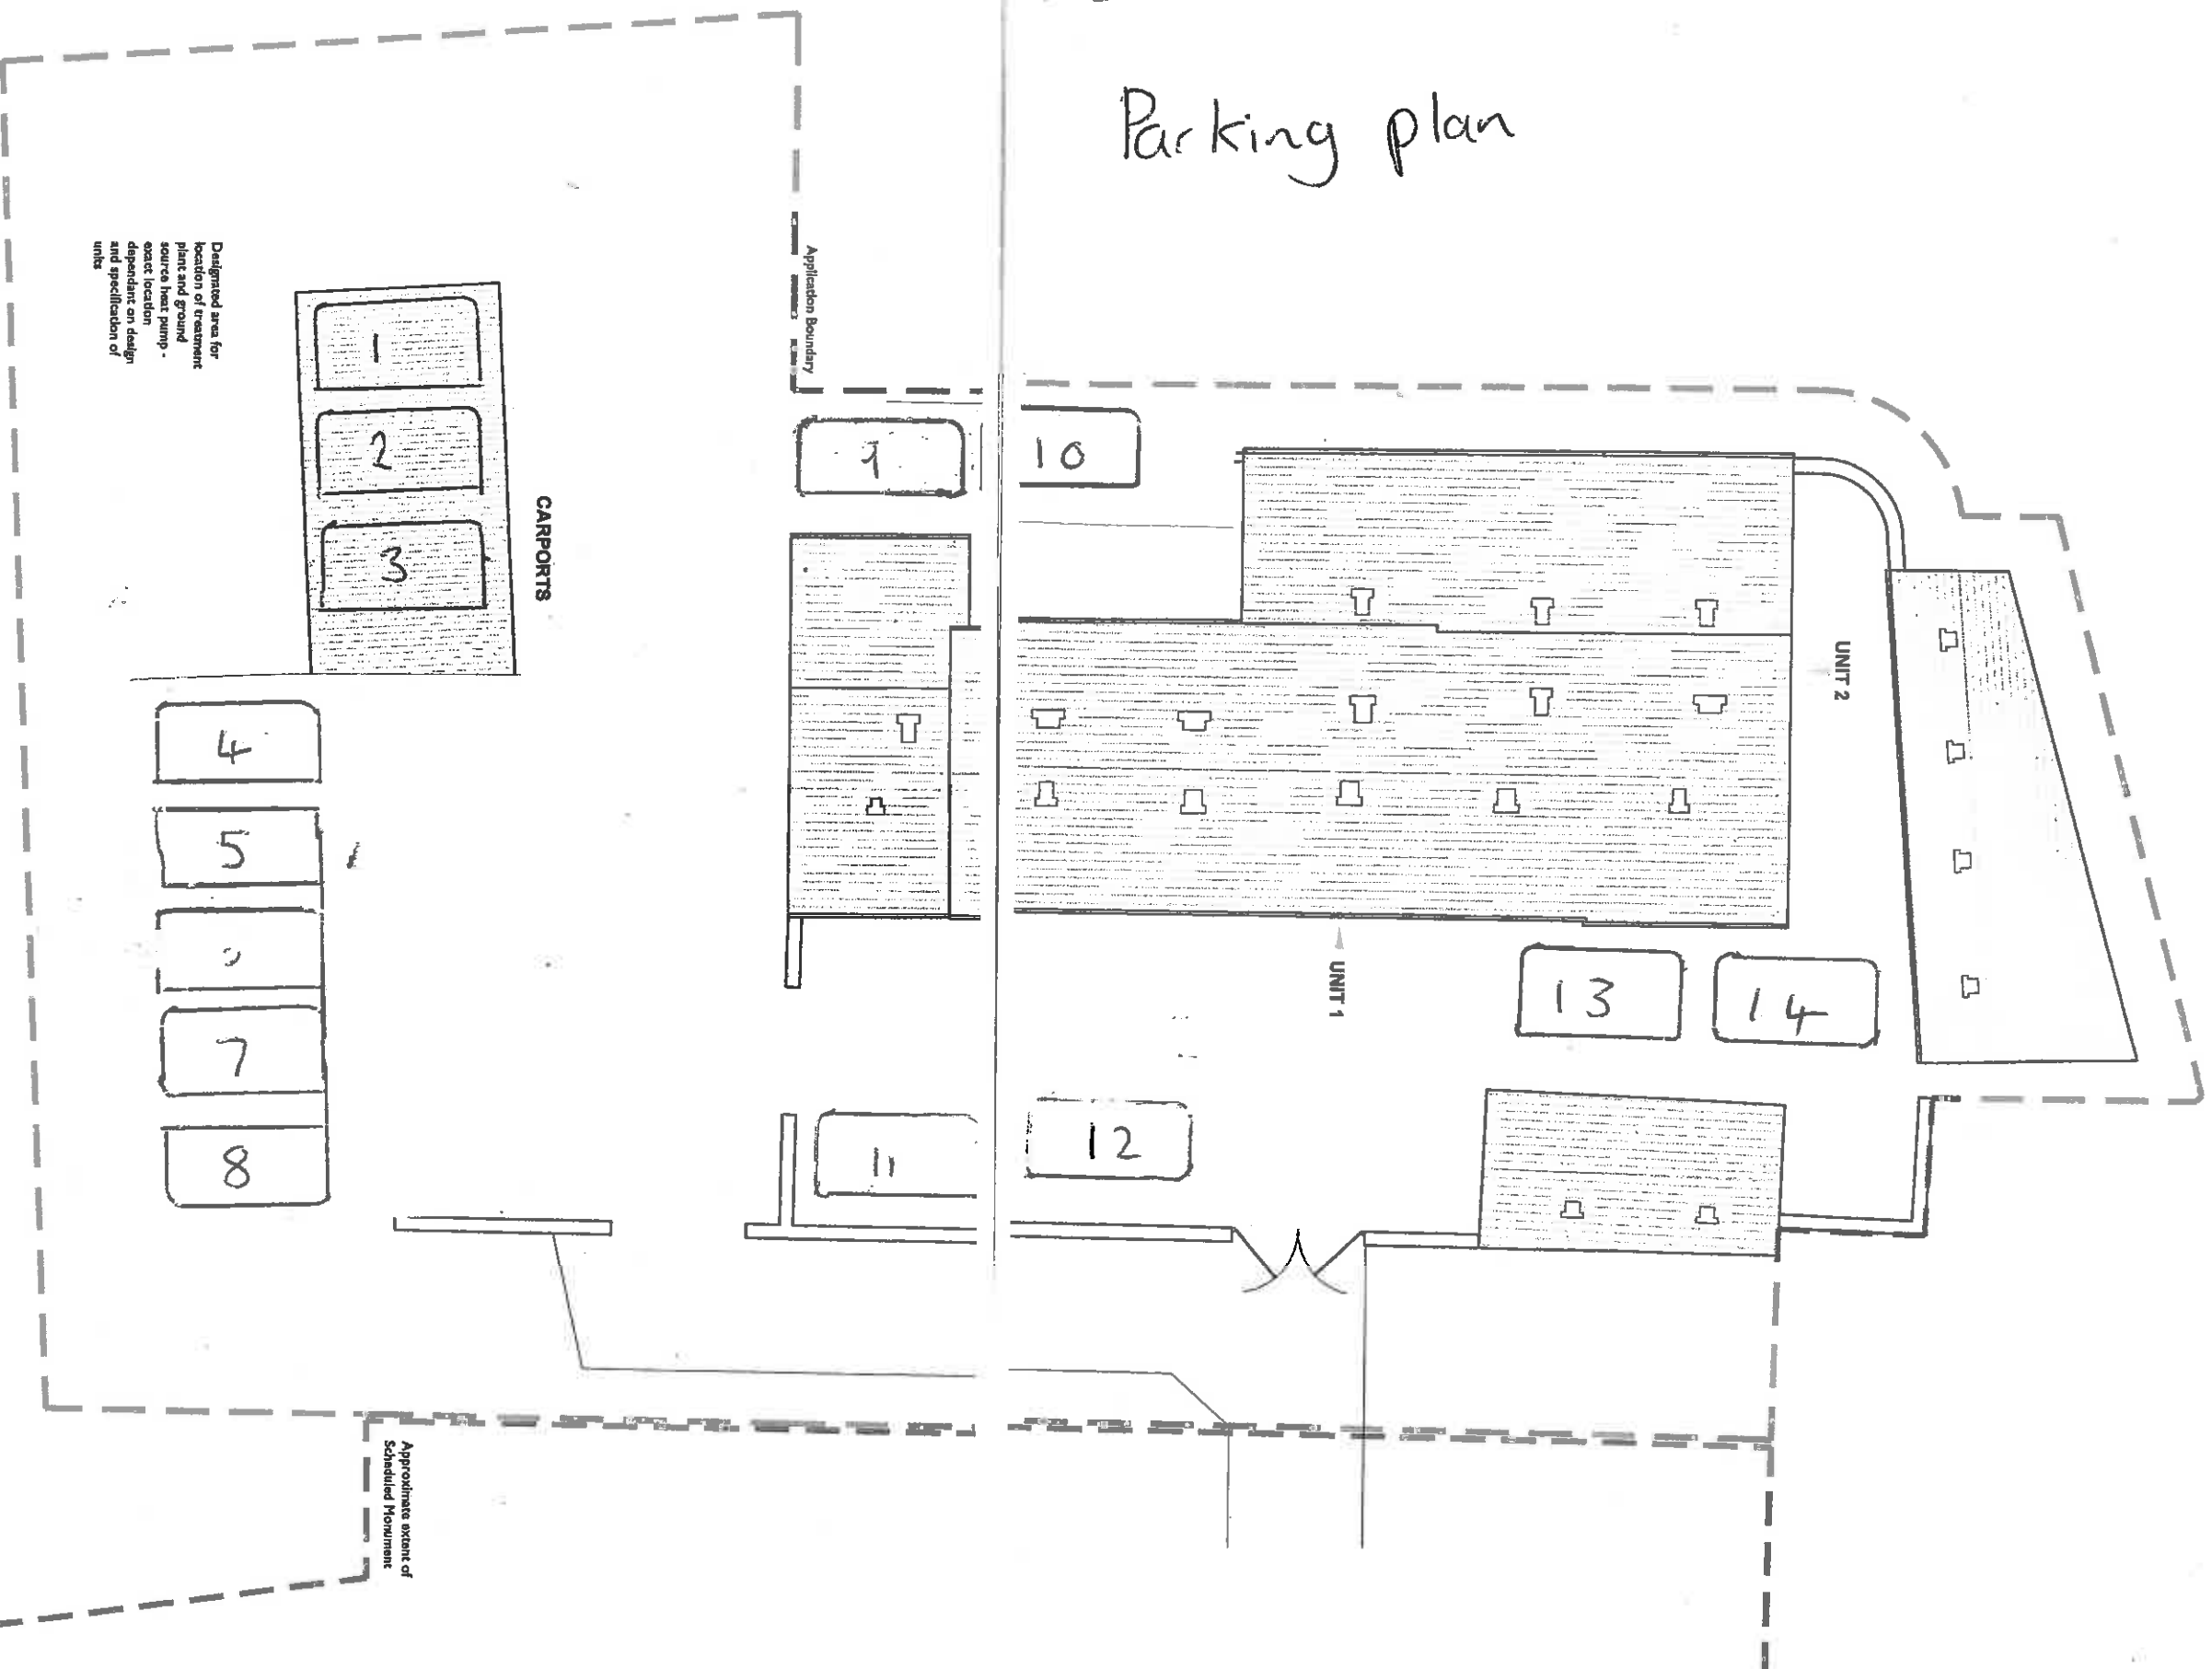

BAILEY HALL BARN, FIRST GREEN MR HOLT

WOODHALL
PLANNING AND CONSERVATION

Woodhall Lane
Calverley
Leeds
LS28 5NY

Telephone:
0113 - 255 4660
Facsimile:
0113 - 256 9688
e-mail:
planning@woodhall.co.uk

Scale: 1:200 @A3

Date: 28.06.12

Drawn/Checked: HJW/SA

Dwg no: 2647-01-005A

320180536P

As Proposed
Block Plan

Surveys provided by PGB Architectural Services Ltd.

