

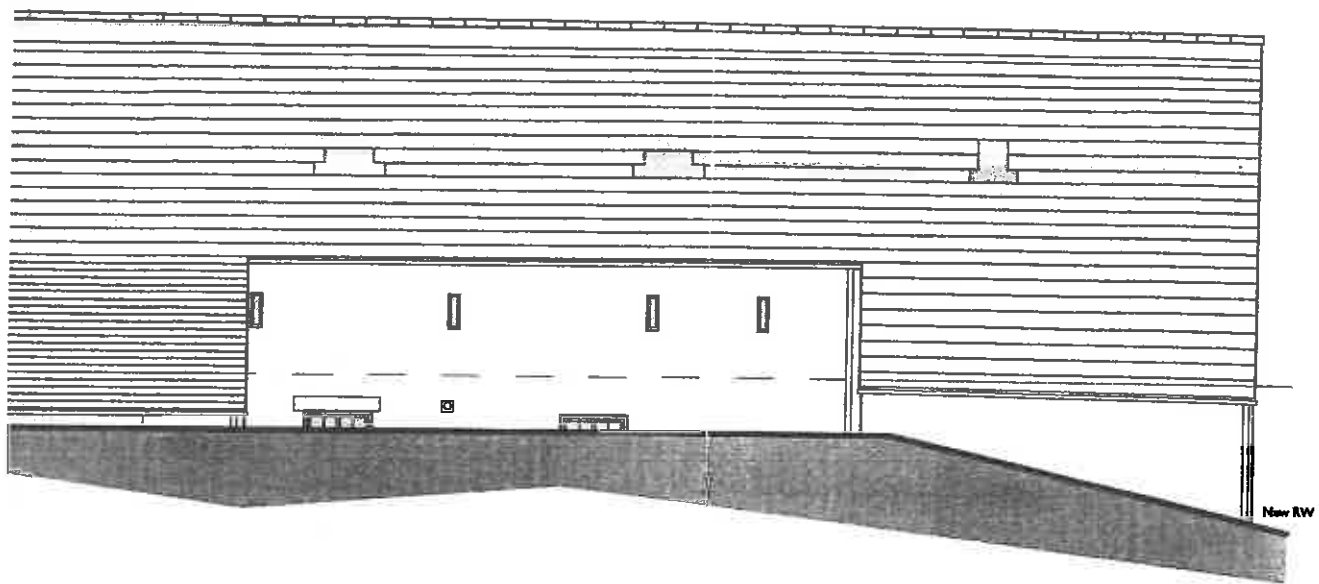
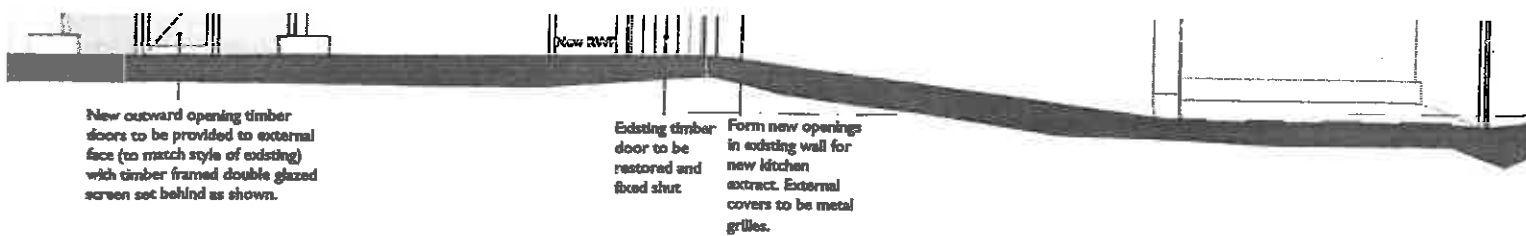


Section

320180536P

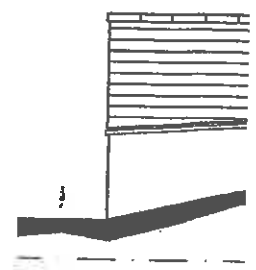


North Elevati

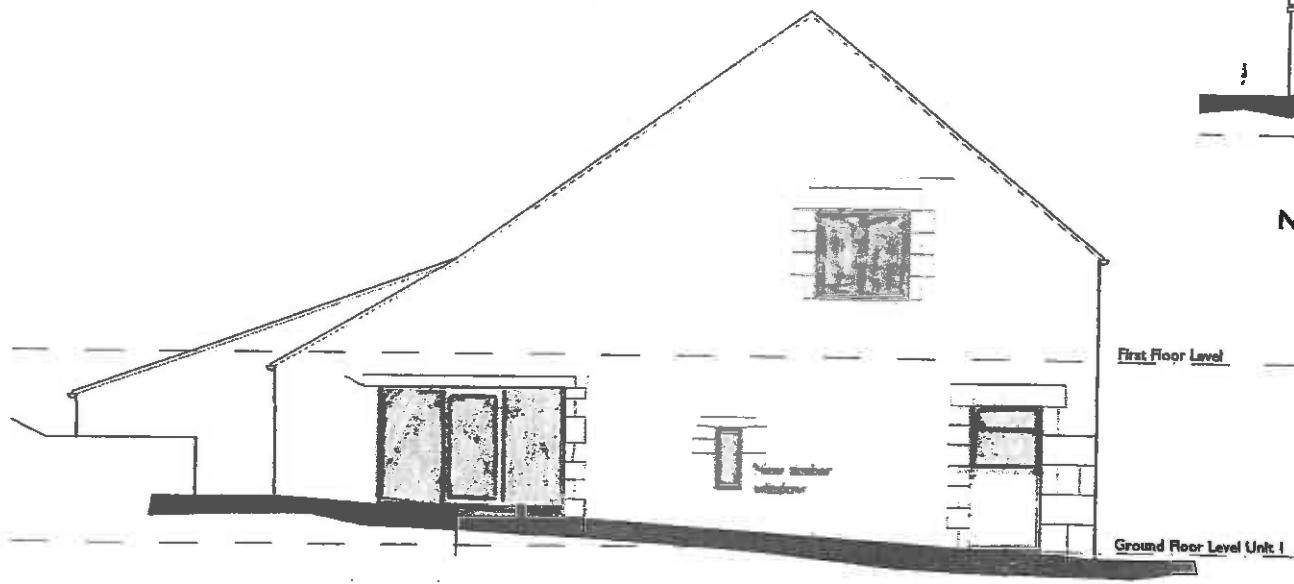

South Elevation

As proposed elevations

1:100

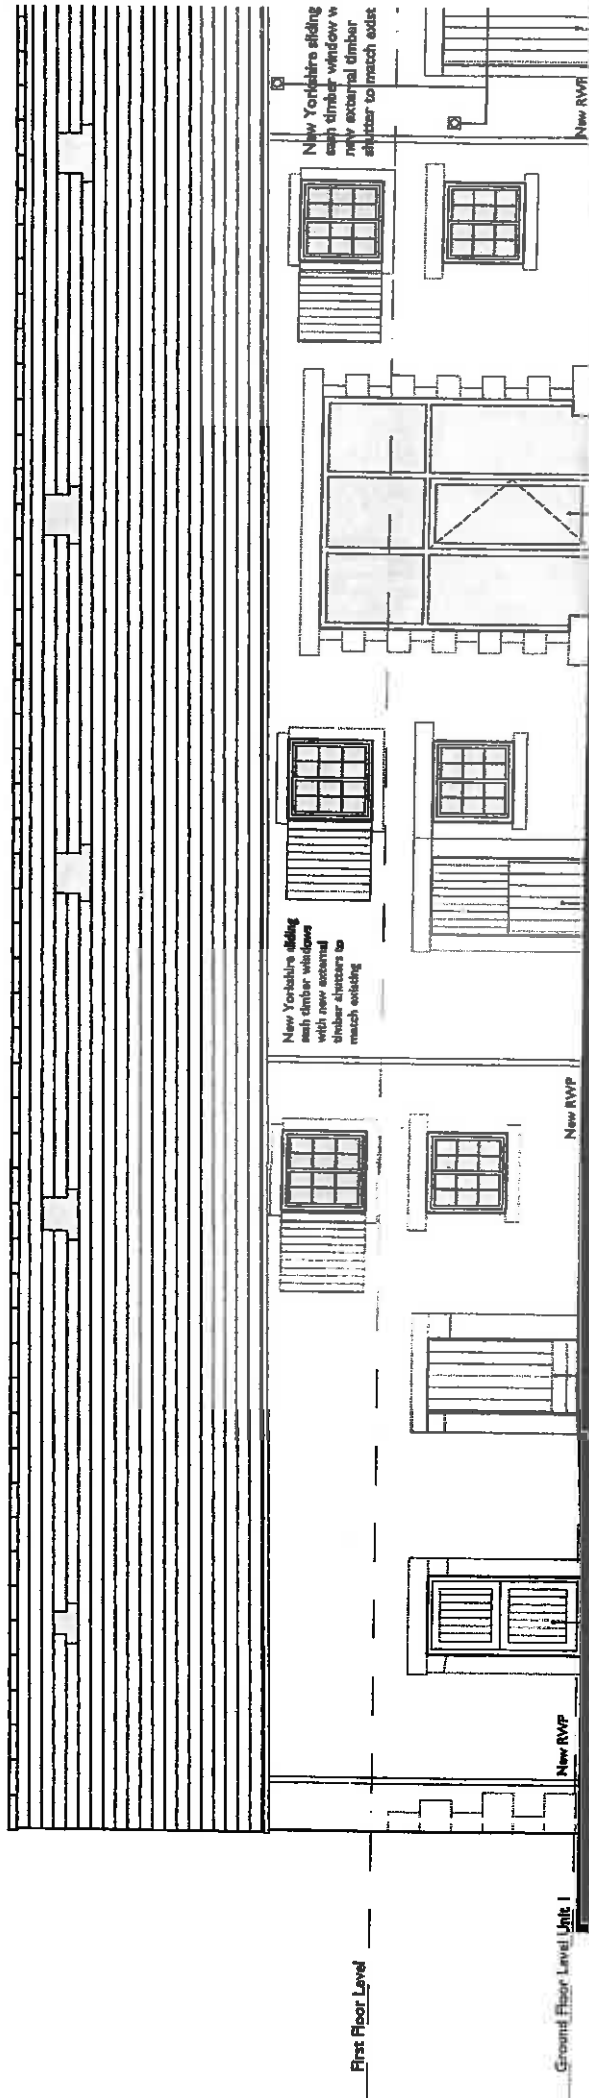

East Elevation

320180530r

Proposed

1:100

Existing stone and glass sashes to be carefully removed, sorted and stored for reuse. Lay 22mm NBT "Isokor" wood fibre insulating board (or similar approved) above the rafters with "Thermoflex" sheep's wool insulation in between. Re-lay sashes on new SW battens over new SW counter battens fixed through Isokor to rafters.

New Yorkshire sliding sash timber window with new external timber shutters to match existing

New Yorkshire sliding sash timber window with new external timber shutters to match existing

New outward opening timber door to be provided to external face (to match style of existing) with timber framed double glazed screen set behind as shown.

Existing timber door to be restored and fixed shut


Existing timber door to be restored and fixed shut

New timber stable door

Existing timber door to be restored and fixed shut


First Floor Level

Ground Floor Level Unit 1

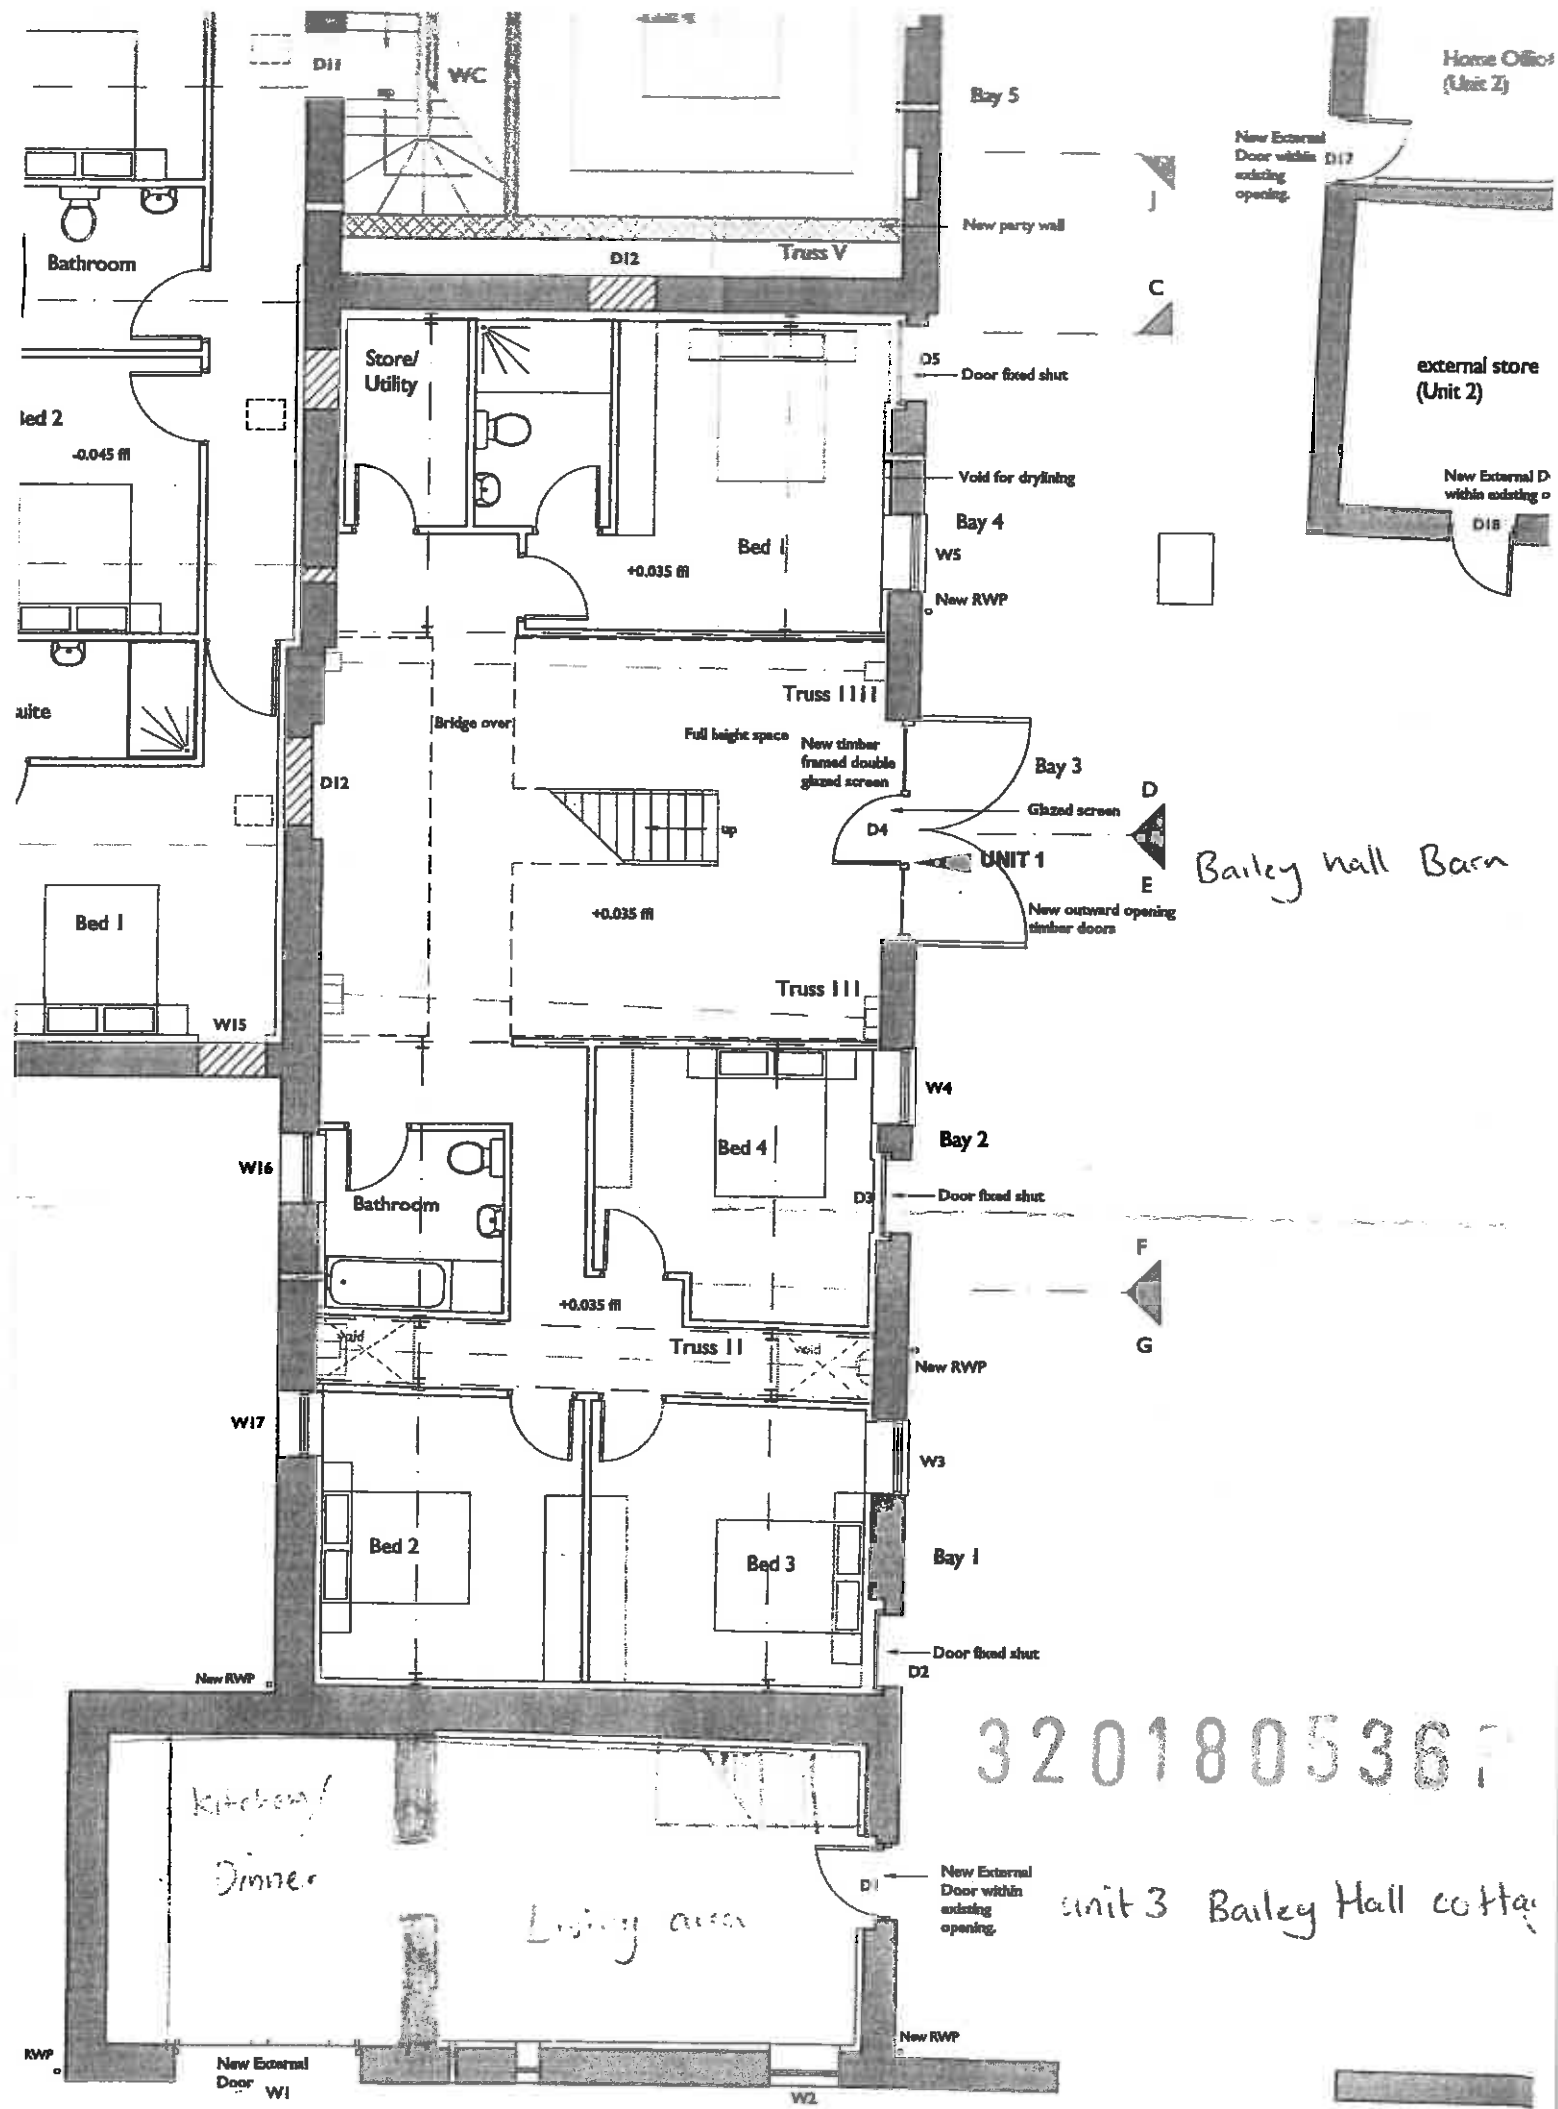

1/100



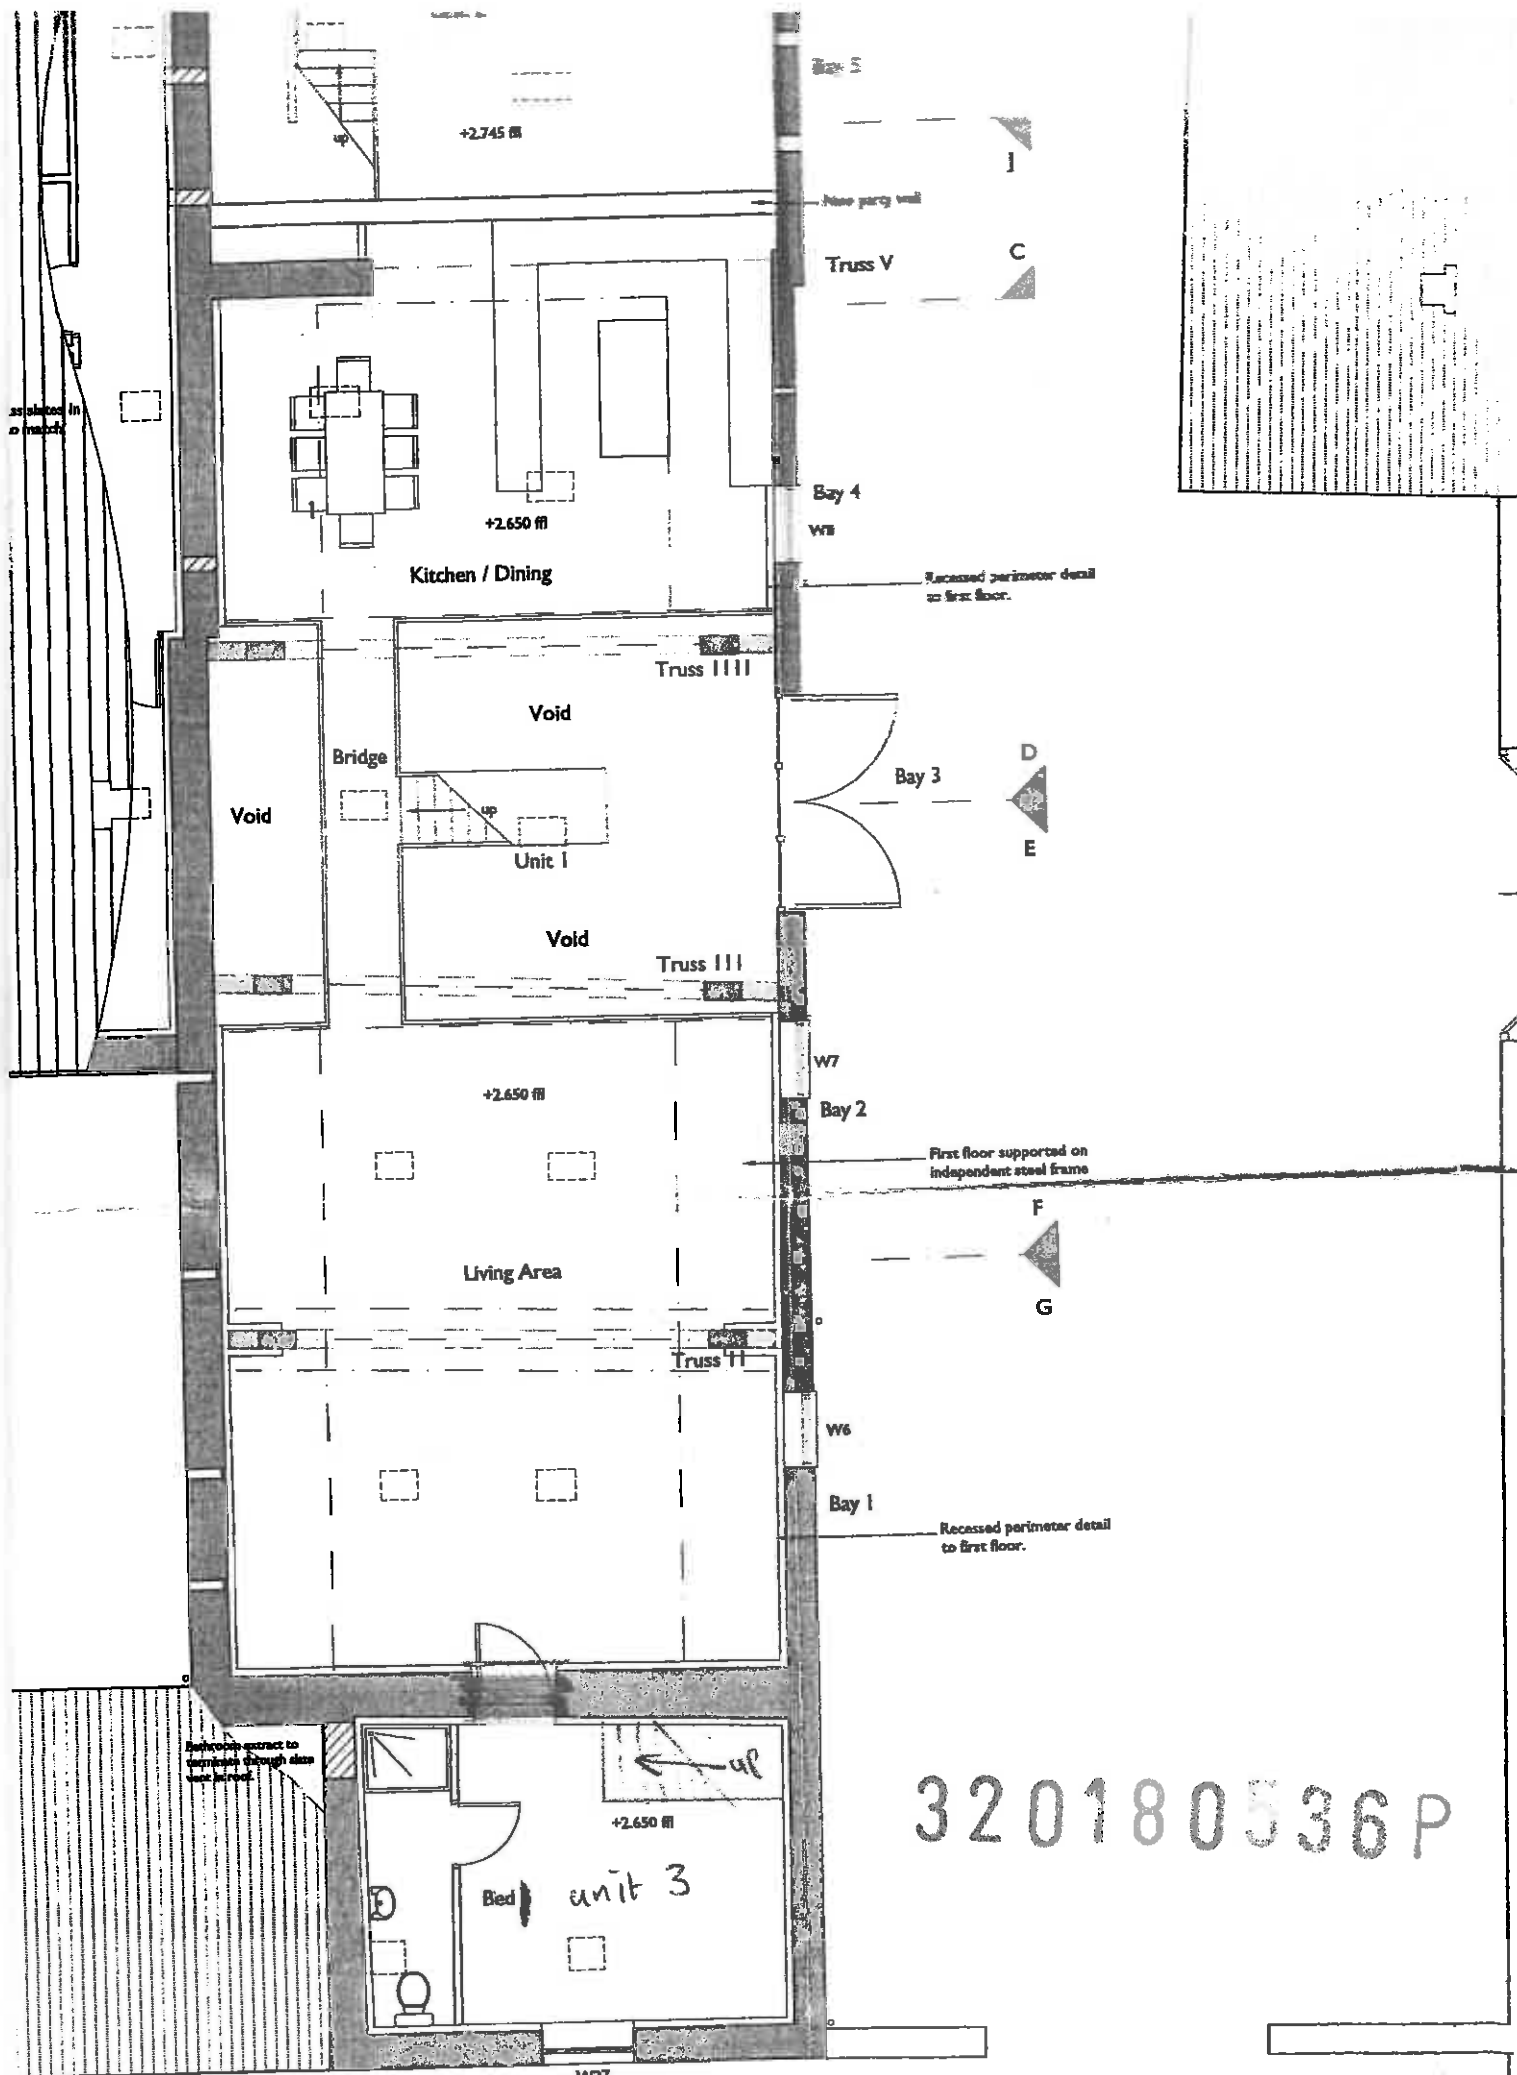

320180536P