


Figured dimensions only  
to be taken from this  
drawing. All dimensions  
to be checked on site and  
any discrepancies should  
be reported to the  
architect immediately.

REVISIONS:

| A   | 14.12.12 | HJW |
|---|----------|-----|
| Garden room and<br>entrance link removed<br>from design, minor<br>amendments to internal<br>layout to suit. |          |     |

320180536P

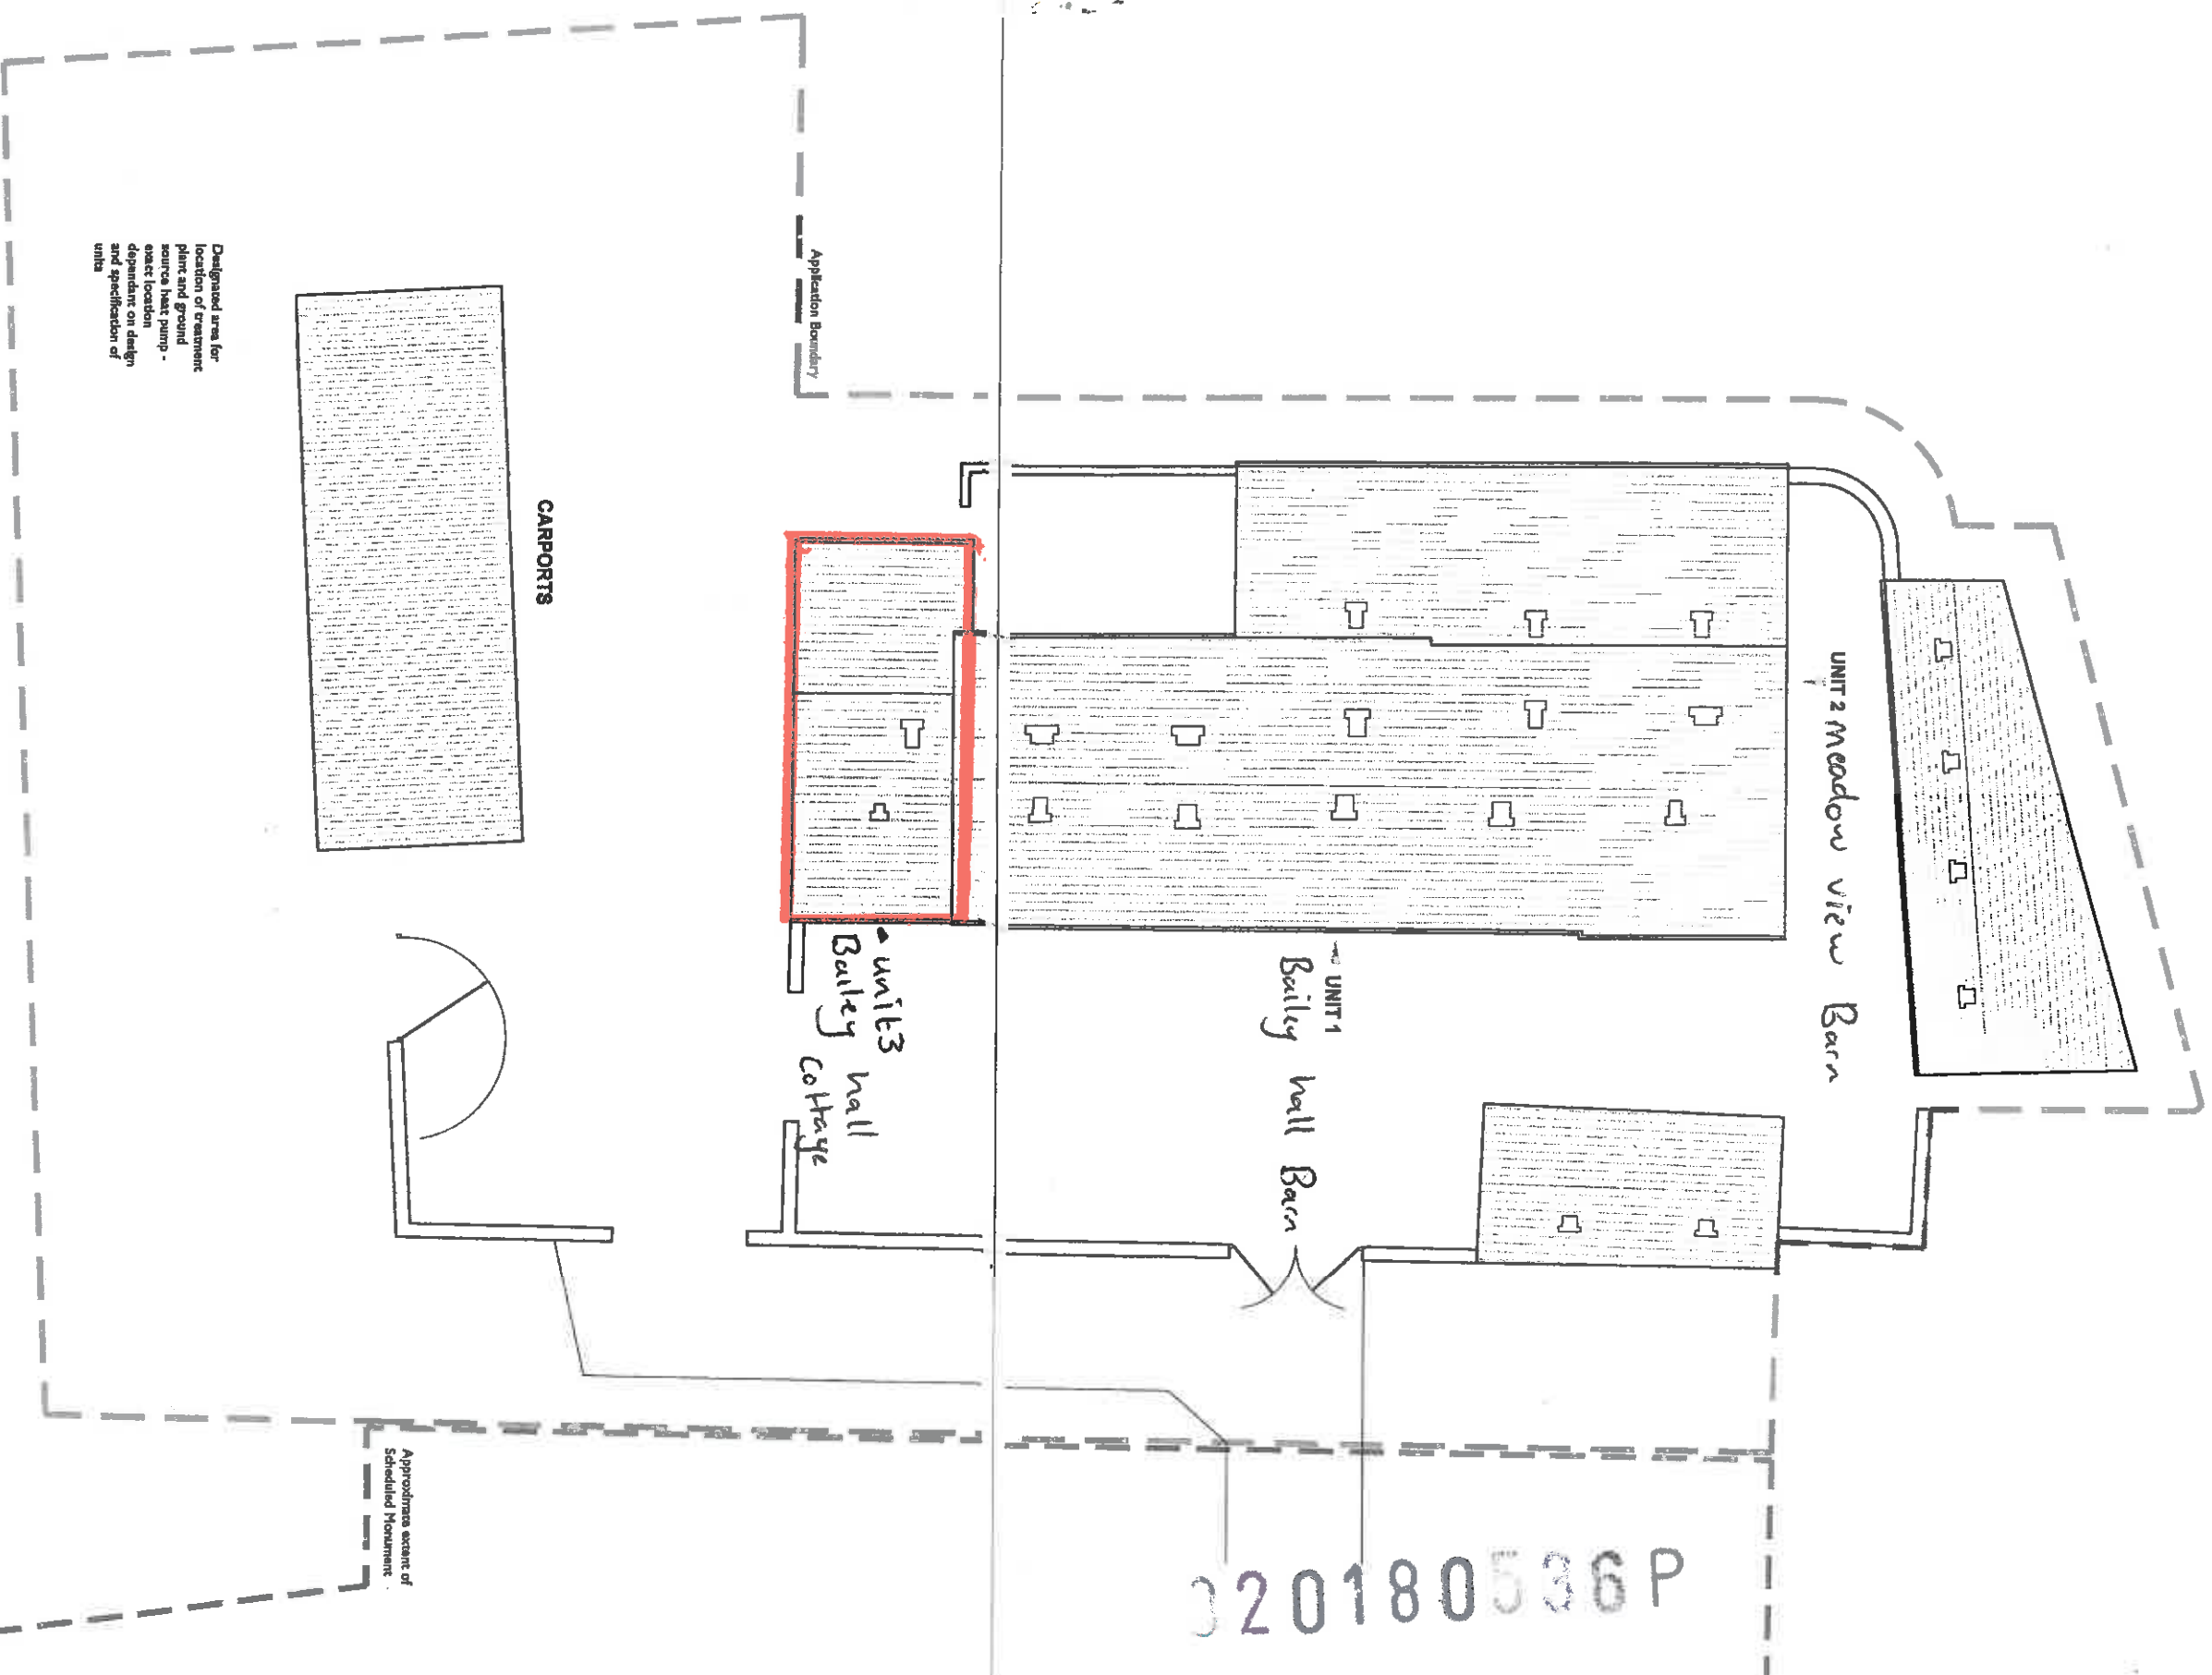

# BAILEY HALL BARN, HURST GREEN

## MR HOLT

**WOODHALL**  
PLANNING AND CONSERVATION

Woodhall Lane  
Calverley  
Leeds  
LS28 5NY

Telephone:  
0113 - 255 4660  
Facsimile:  
0113 - 256 9688  
e-mail:  
planning@woodhall.co.uk

Scale: 1-200 @A3

Date: 28.06.12

Drawn/Checked: HJW/SA

Dwg no.: 2647-01-005A

## As Proposed

### Block Plan

Surveys provided by PGB Architectural Services Ltd.

1:200 SCALE BAR  
0 1 2 5 10 20 Metres