
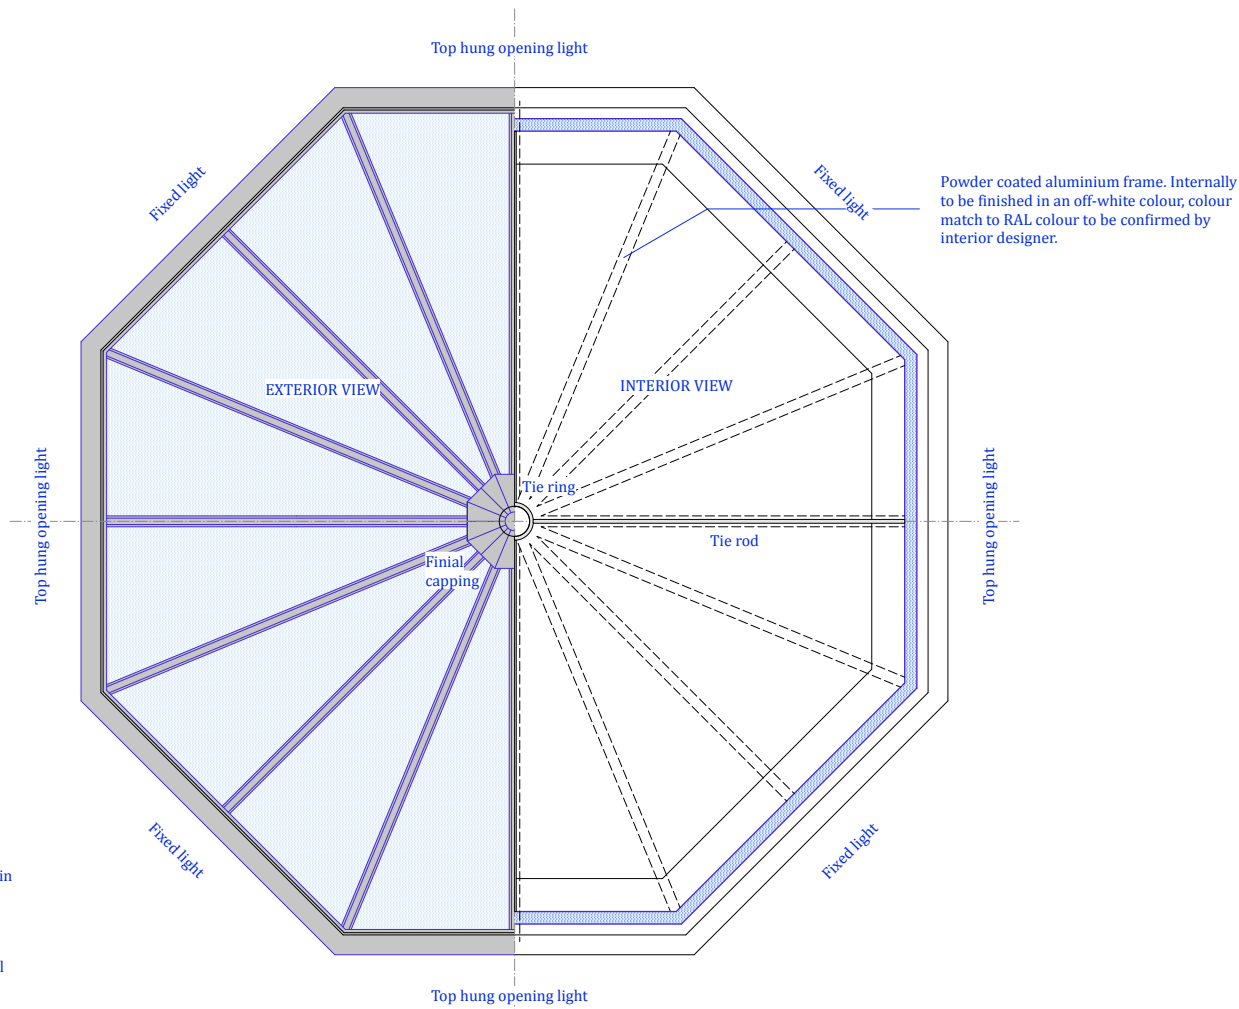
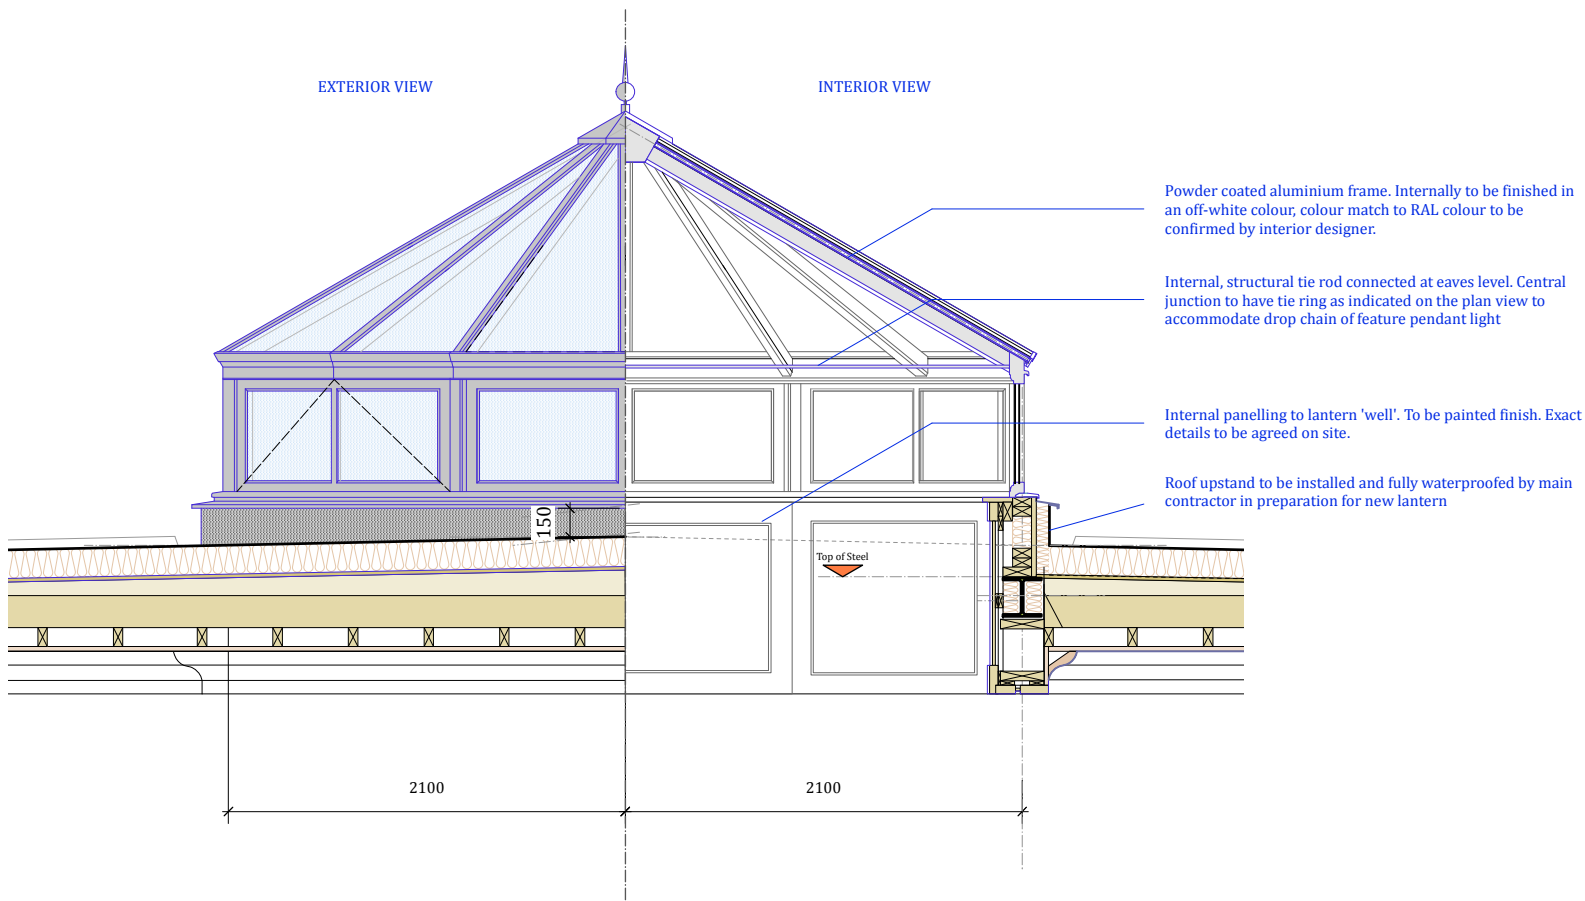


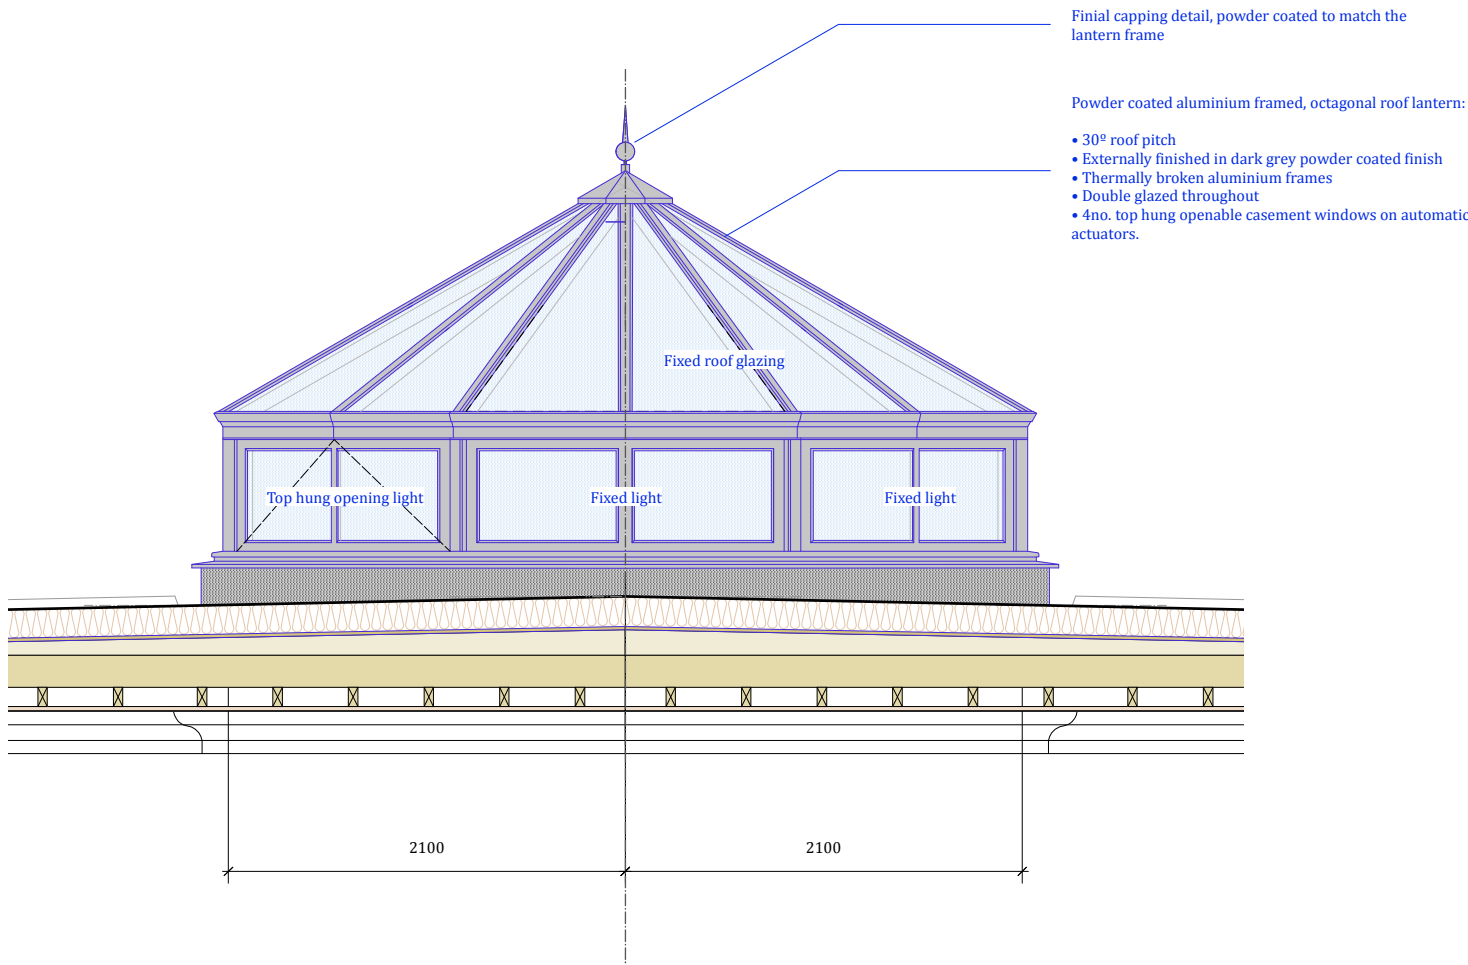

PRECISE DETAILING TO BE CONFIRMED ON MANUFACTURERS DRAWINGS AND CONFIRMED PRIOR TO INSTALLATION

ROOF LANTERN MANUFACTURING MUST NOT COMMENCE UNTIL ACCURATE SITE DIMENSIONS OF THE UPSTAND HAVE BEEN TAKEN

Rev.	Initial	Date	Note
------	---------	------	------

project **Standen Hall**

drawing title **Atrium Roof Lantern**

as Proposed

drawg. no.	5499 d/c/34	date	May-18	rev
------------	-------------	------	--------	-----

scale	1:20	@ AIL	drawn by	LD	checked by
-------	------	-------	----------	----	------------

MASON GILLIBRAND

ARCHITECTS

16 WILLOW MILL | FELL VIEW | CATON | LANCASTER | LA2 9RA

T: (01524) 771 377 | F: (01524) 771 330 | www.masongillibrand.com

Drawings are based on survey data and may not accurately represent what is physically present. Do not scale from this drawing. All dimensions are to be verified on site before proceeding with work. All dimensions are in millimetres unless stated otherwise. Mason Gillibrand Architects are to be notified in writing of any discrepancies immediately.

© MASON GILLIBRAND ARCHITECTS