
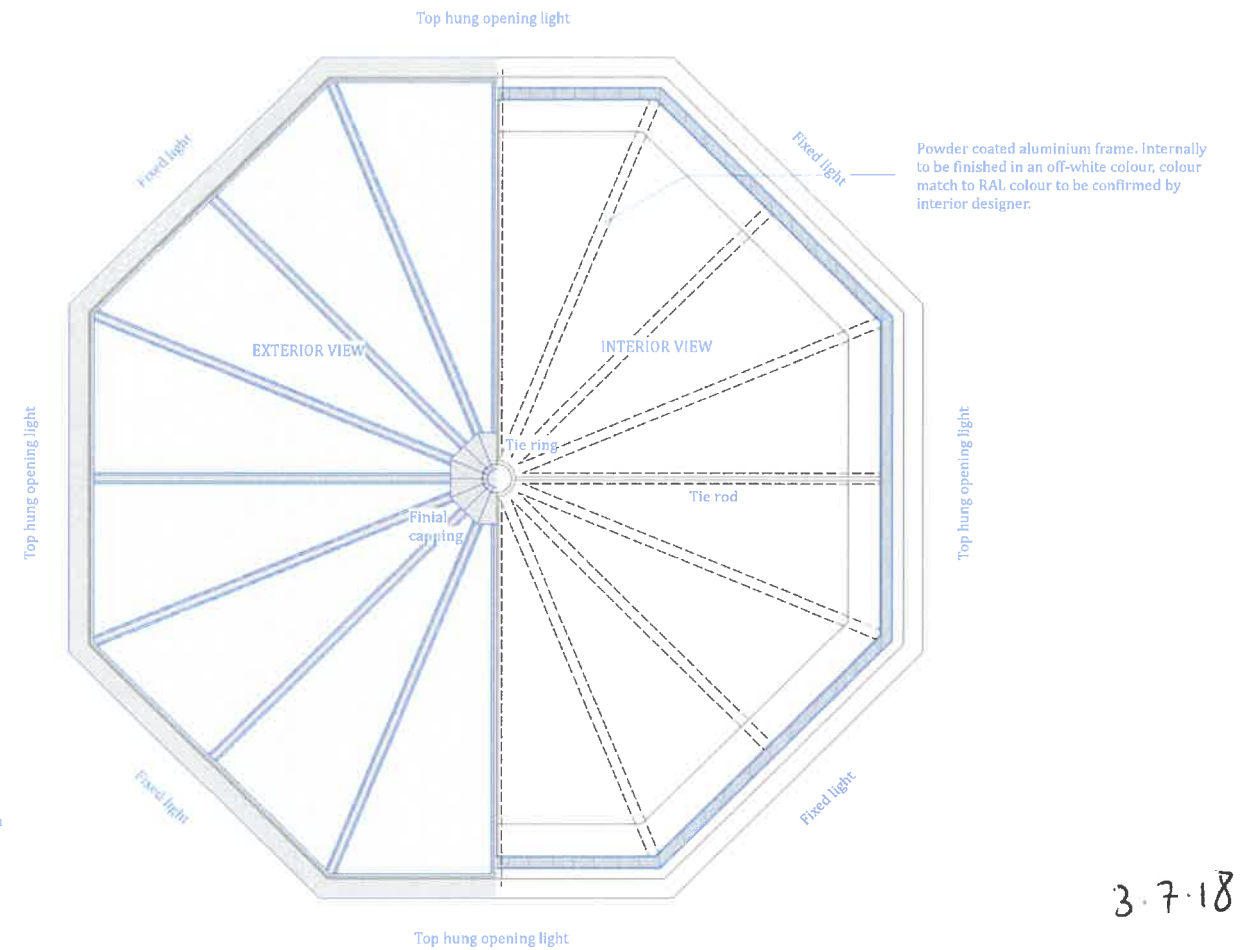
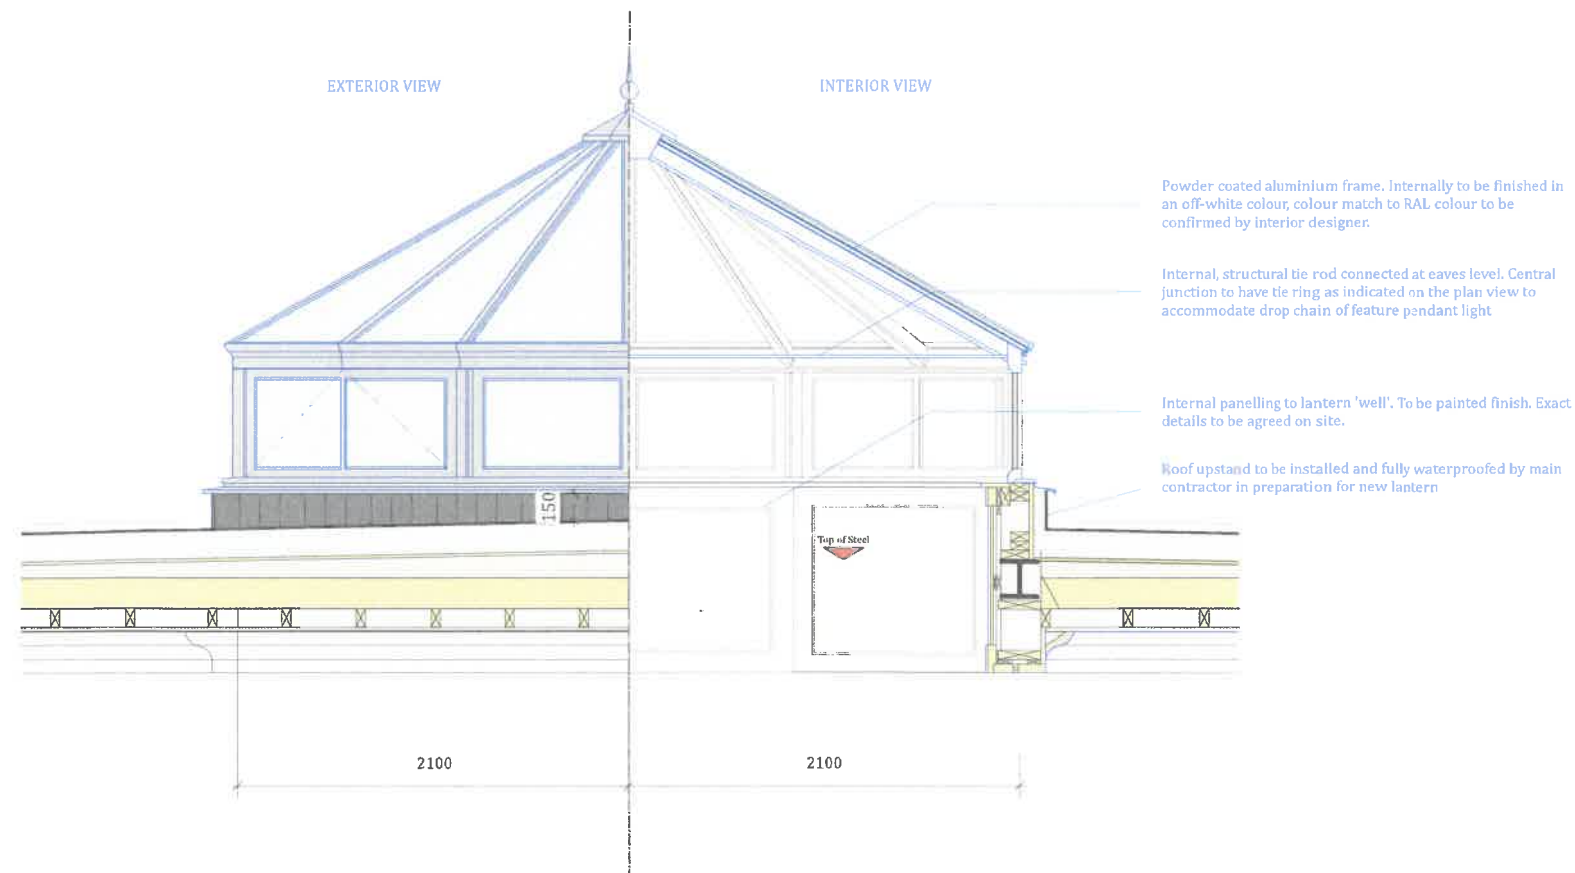


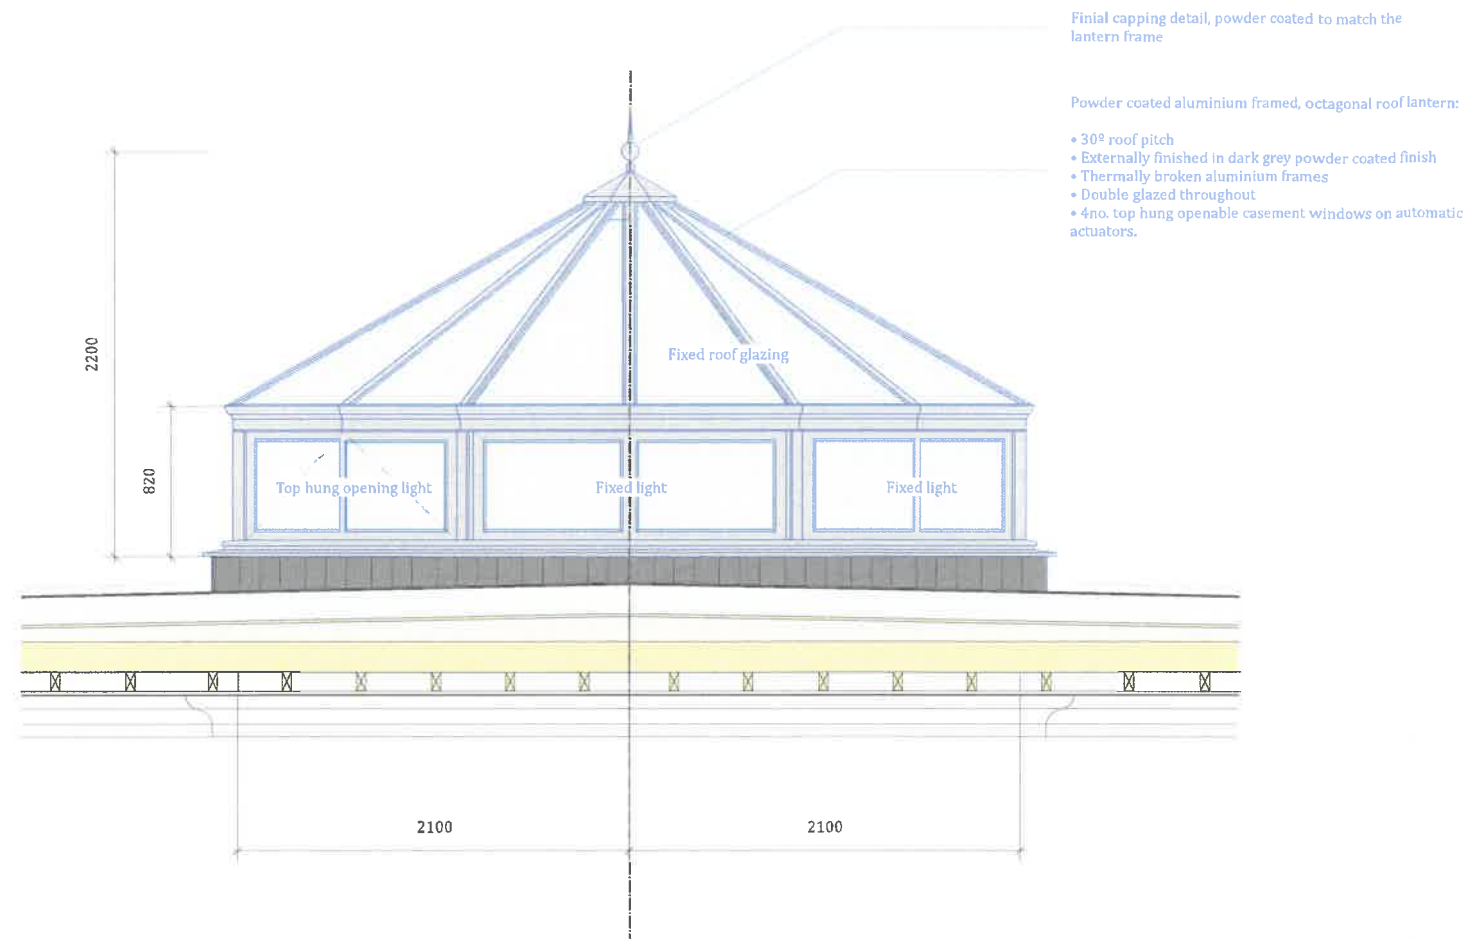

3.7.18

Rev.A Additional dimensions added Jun 18 LD

Rev Initial Date Issue

project **Standen Hall**

document **Atrium Roof Lantern**

drawings as Proposed

dwg no 5499 d/c/34 date May-18 rev A

scale 1:20 @ AIL drawn by LD checked by

MASON GILLIBRAND
ARCHITECTS

16 WILLOW HILL | FELL VIEW | CATON | LANCASTER | LA2 9RA
T: (01524) 771 377 | F: (01524) 771 330 | www.masongillibrand.com

Drawings are based on survey data and may not accurately represent what is physically present. Do not scale from the drawings. All measurements are to be verified on site before commencing any work. All dimensions are in millimetres unless stated otherwise. Mason Gillibrand Architects are to be notified in writing of any discrepancies immediately.
© MASON GILLIBRAND ARCHITECTS