



10 m
50m

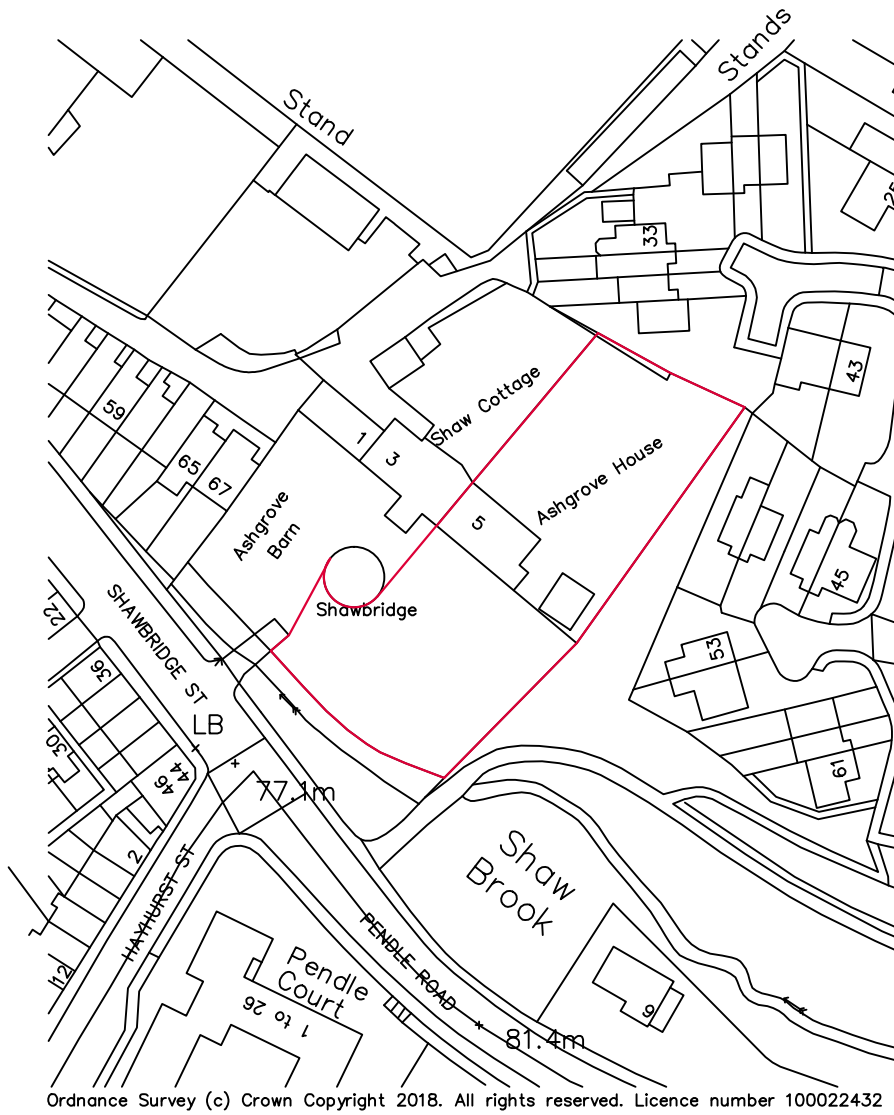

Project Location: Ashgrove House, Shawbridge Street, Clitheroe, Lancashire, BB7 1LZ	Drawing: Location Plan	Drawn By: N White	CAD Ref:	
		Checked By:	CON Ref:	
		Scale: 1:1250 @ A4	Drawing No:	Rev:
		Date: April 2018	BS 979 / 01	/

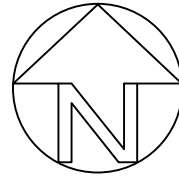

THE OLD TANNERY
Eastgate, Accrington, Lancs. BB5 6PW

Tel: 01254 398426
Email: enquires@gloverspsl.com
www.gloverspsl.com

