



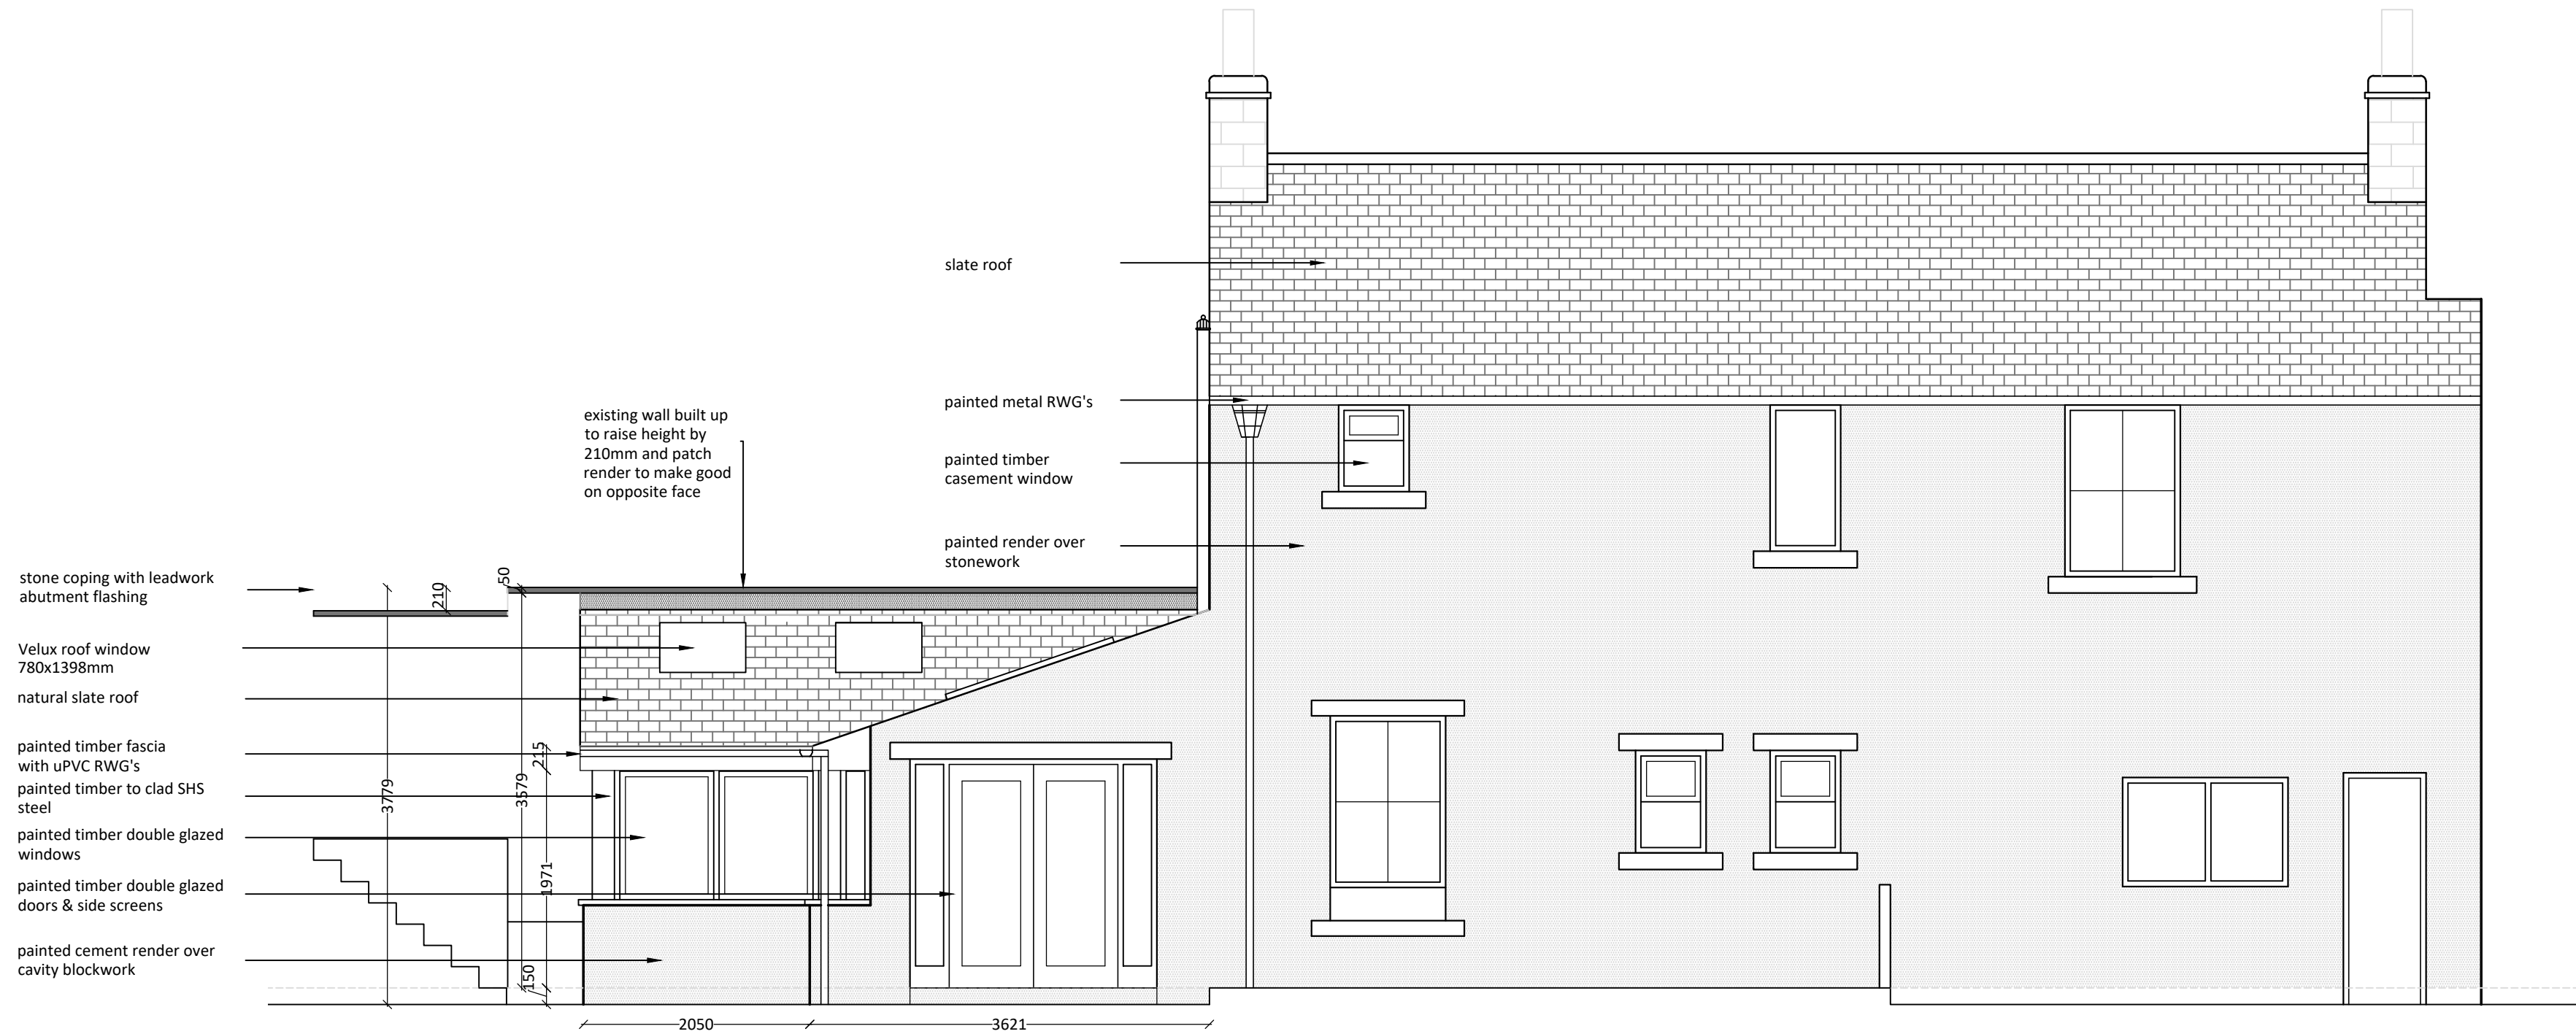

PROPOSED REAR ELEVATION 1: 50 @ A1



PROPOSED RIGHT SIDE ELEVATION 1: 50 @ A1

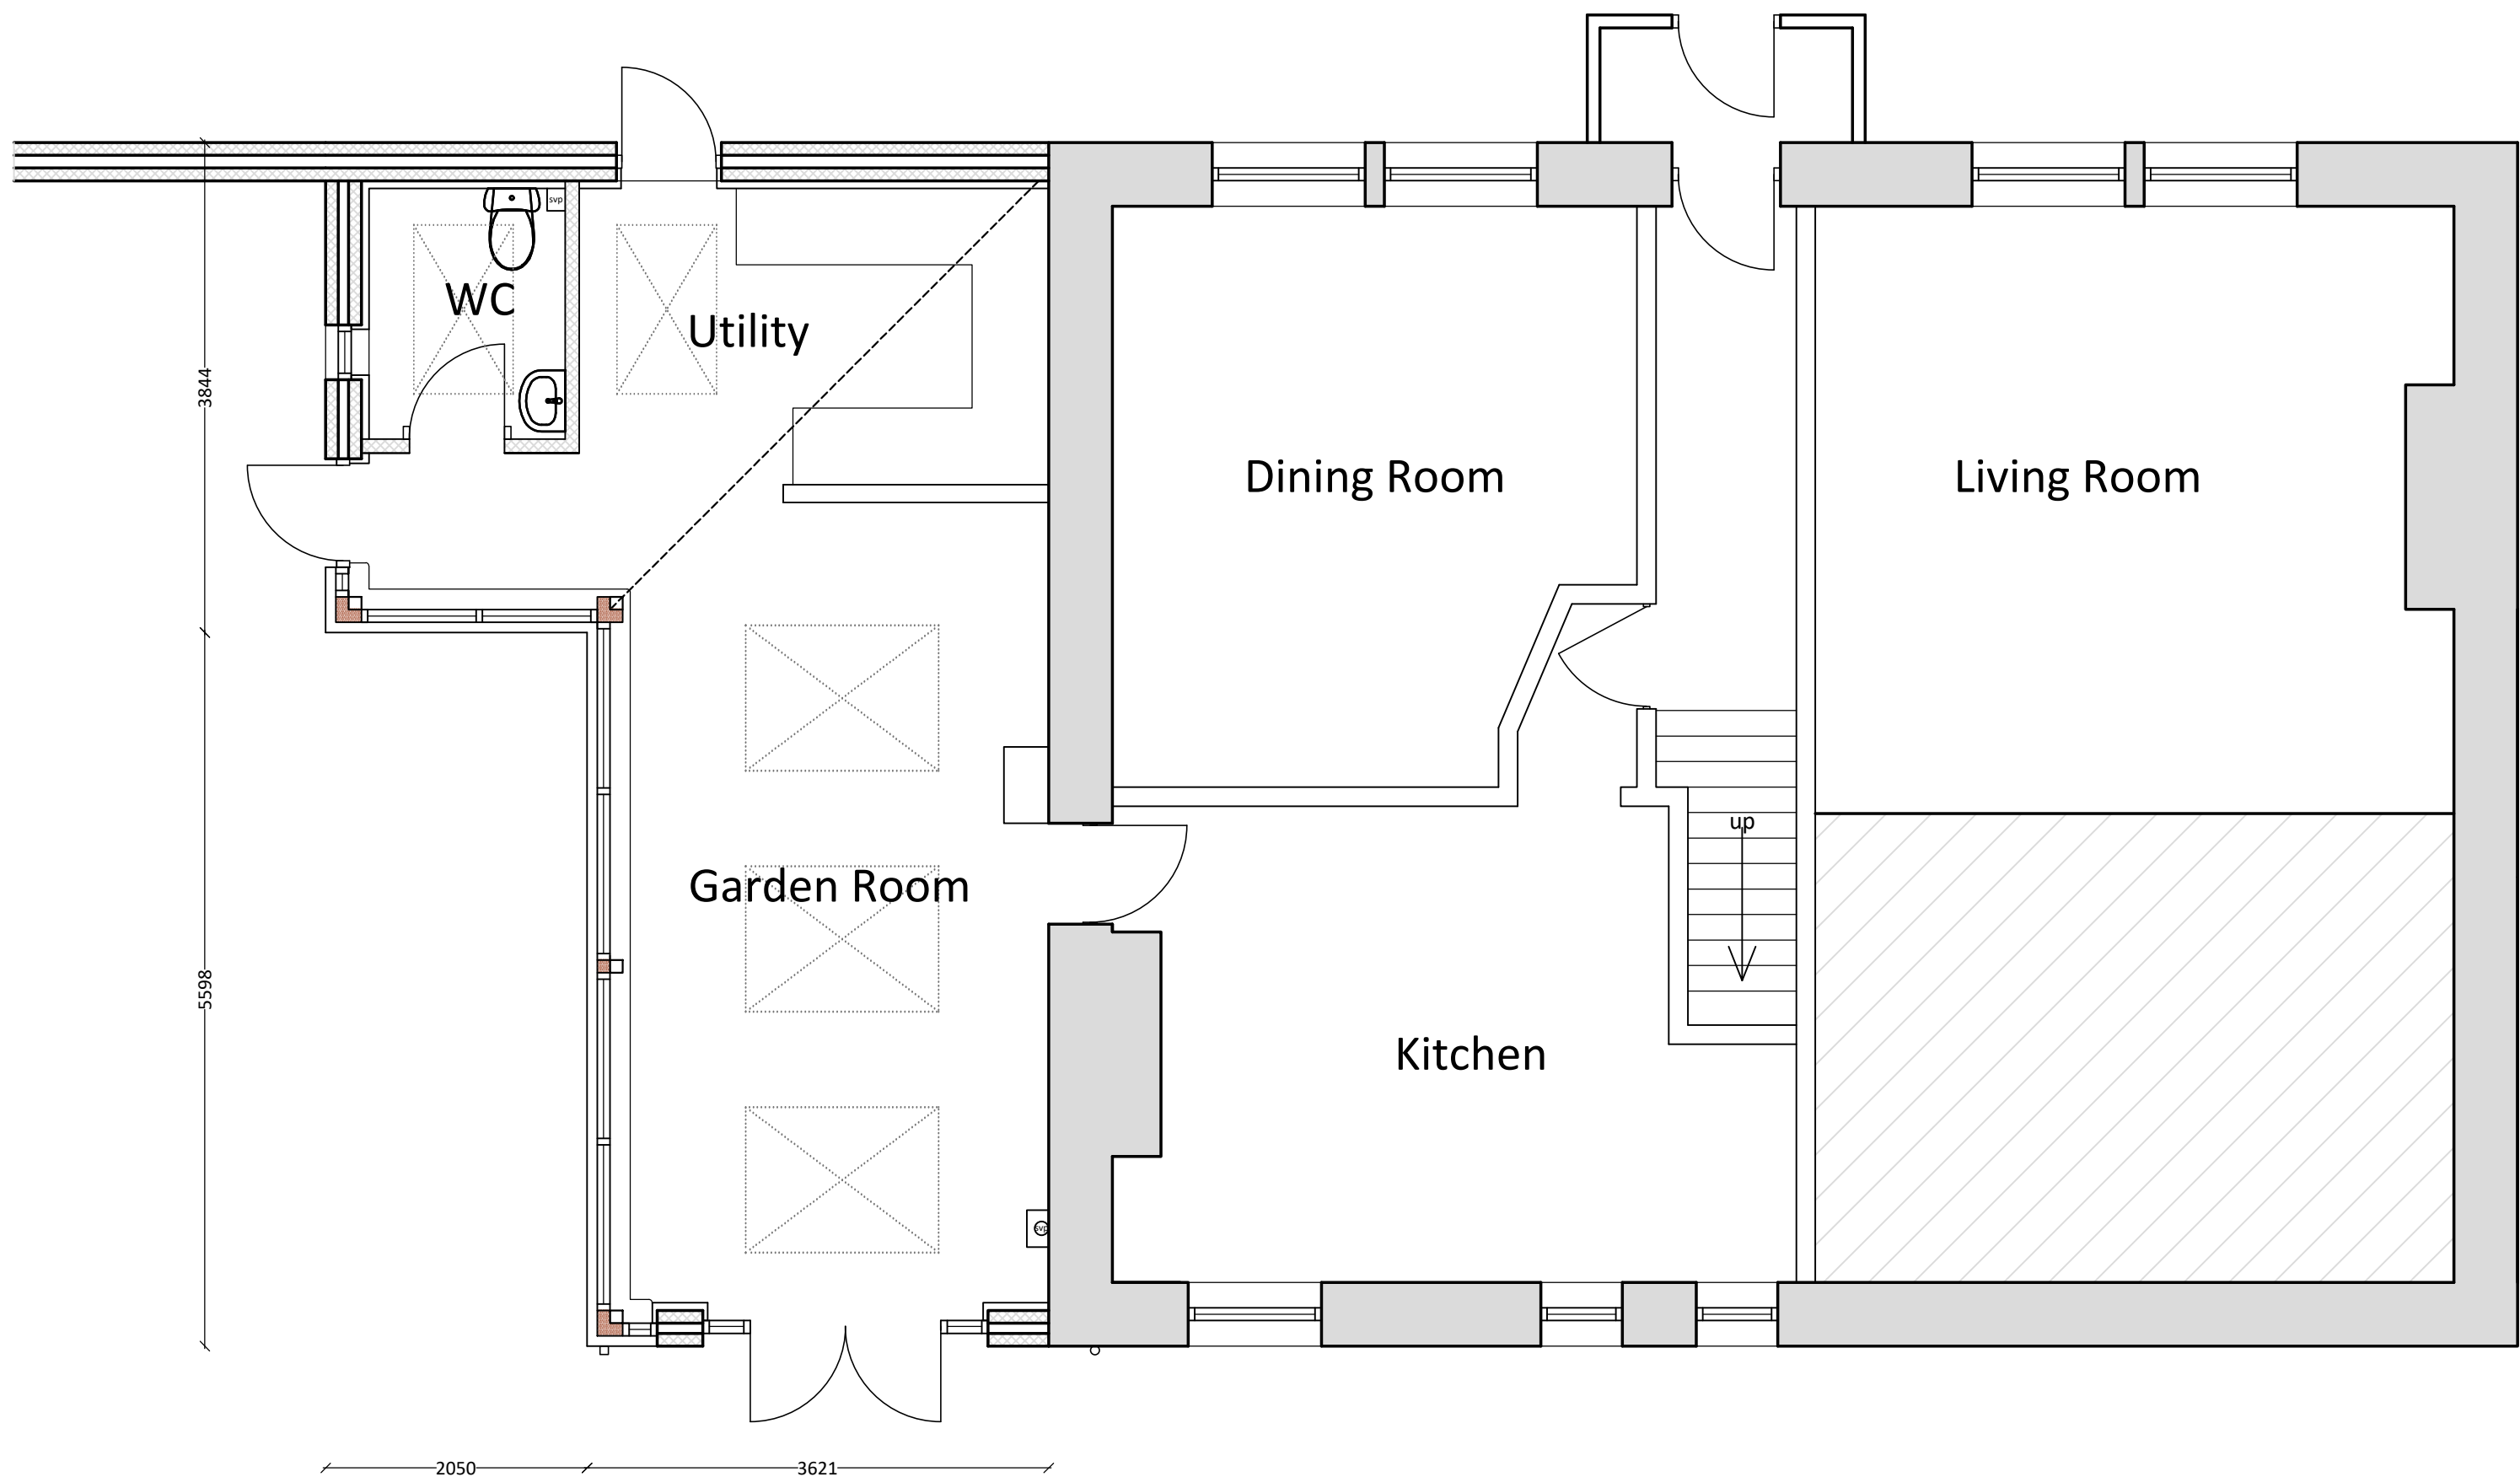

PROPOSED GROUND FLOOR PLAN 1: 50 @ A1