
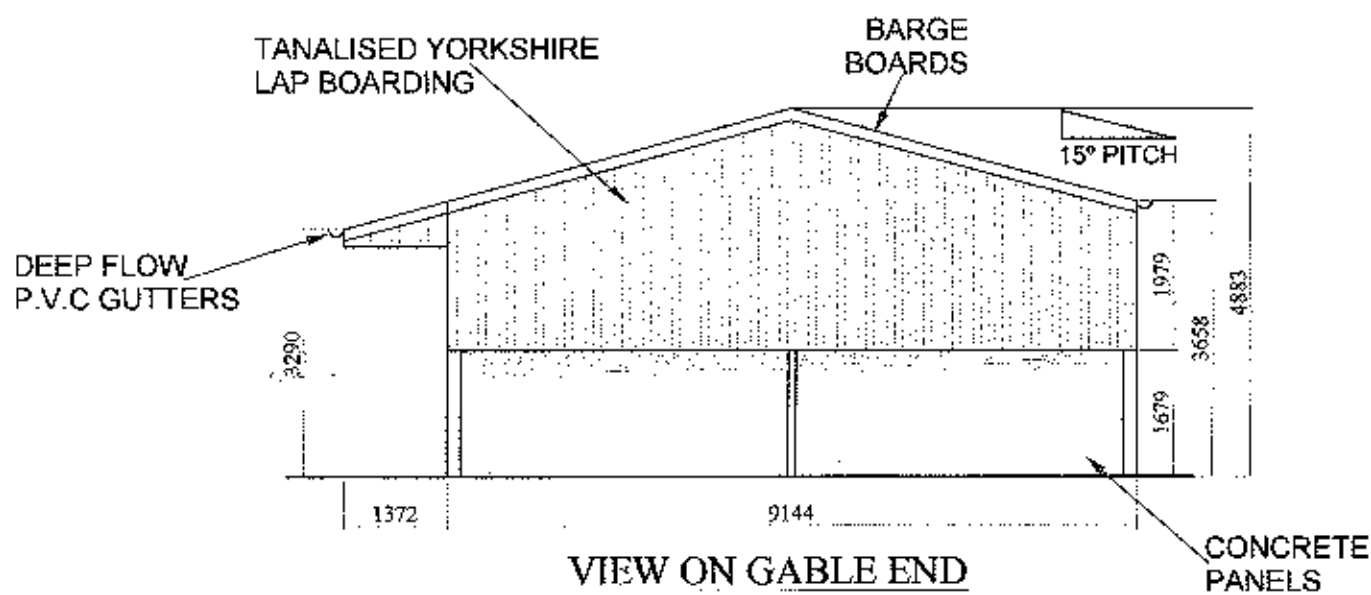
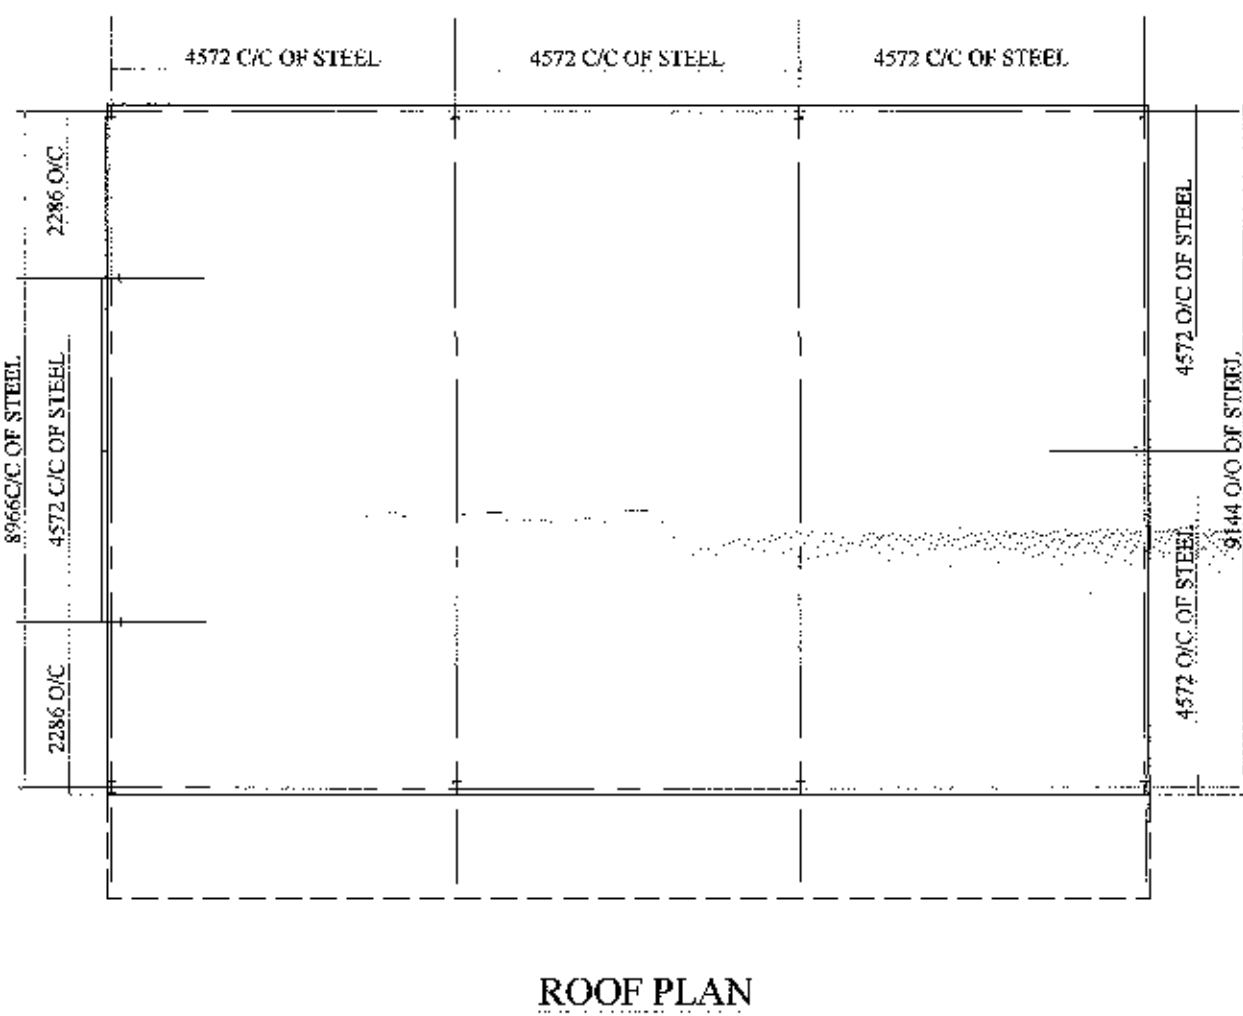
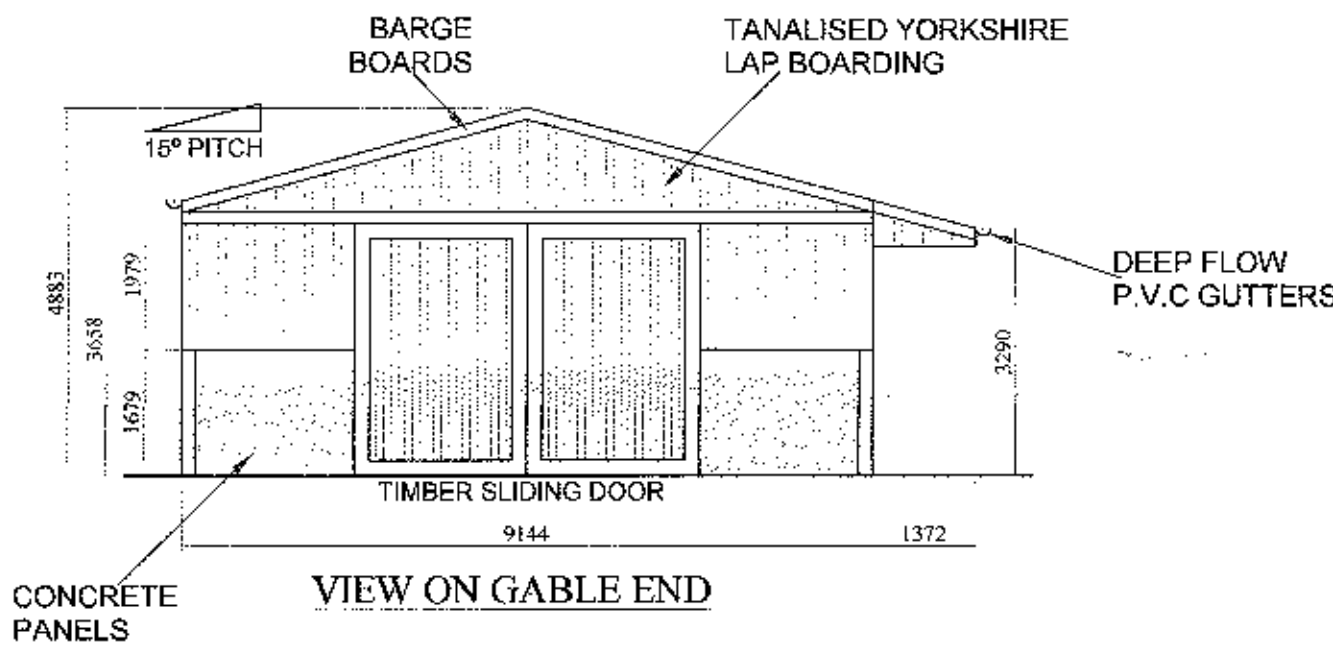


THIS DRAWING IS A PLANNING SUBMISSION DRAWING BUT THE PLANNING DECISION NOTICE ISSUED BY THE LOCAL AUTHORITY SHOULD BE CONSIDERED AS BEING THE DEFINITIVE DOCUMENT WITH REGARD TO THE PERMISSION GRANTED.

THIS DRAWING SHOULD NOT BE USED AS A WORKING DRAWING OR FOR ERECTION PURPOSES. IT IS ONLY AN ELEVATION DRAWING FOR SUBMISSION TO THE LOCAL AUTHORITY TO TRY TO GAIN PLANNING PERMISSION.

2273-CPR-0168-WC

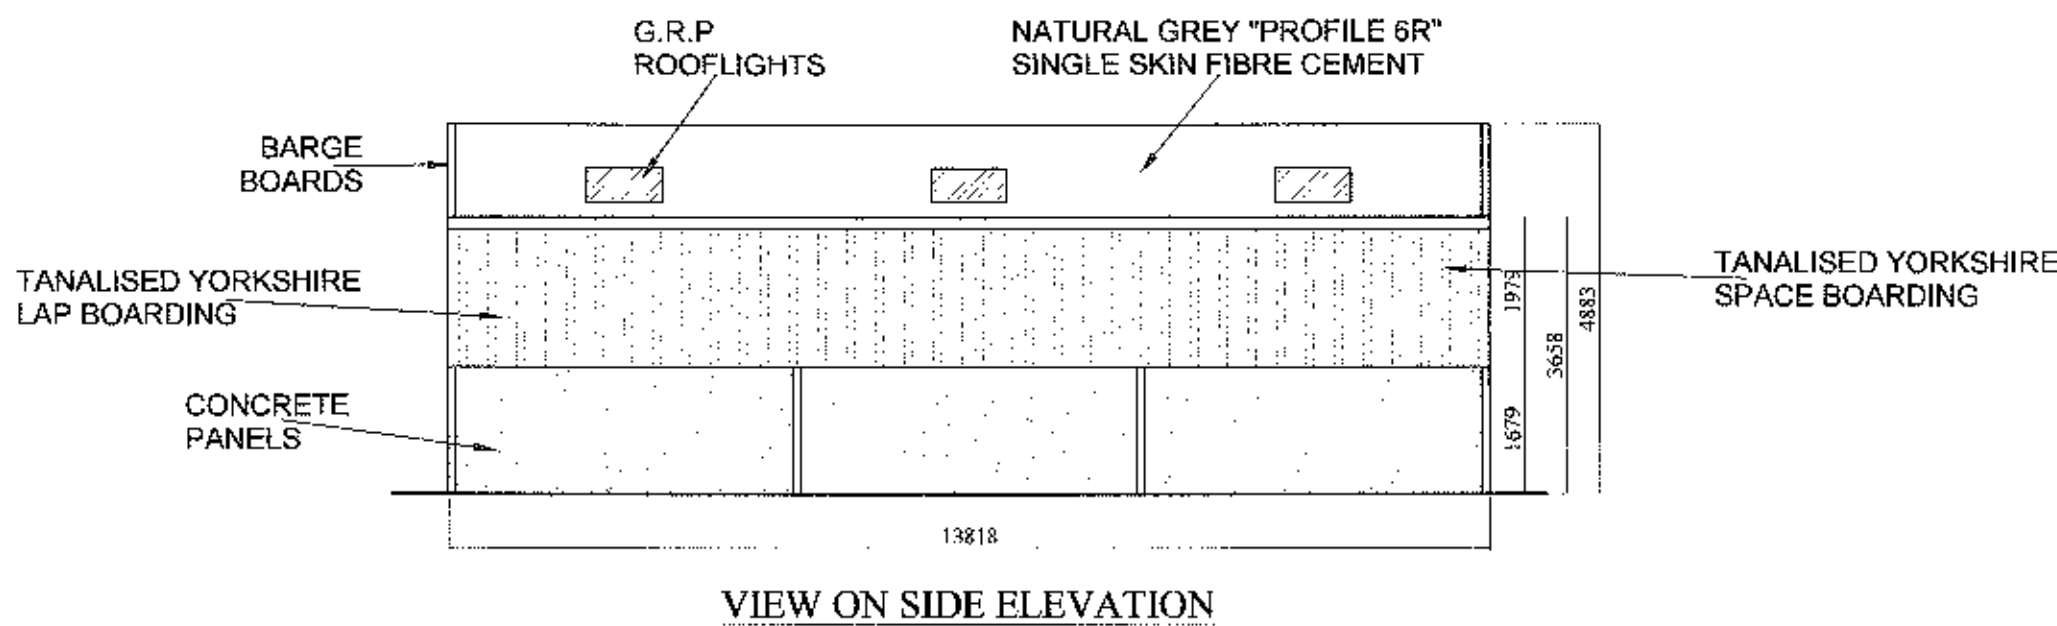

Framework:

178 x 102 x 19Kg UB stanchions.
178 x 102 x 19Kg UB portal rafters.
178 x 102 x 19Kg UB Gable Pillars.
CHS rafter braces in one end bay of the roof and vertical bracing in one end bay of each side.
175 x 75mm Timber purlins.
225 x 75mm Timber wallplates.
125 x 75mm Timber rails.


Cladding:
Roof:

Natural grey "Profile 6R" single skin fibre cement sheets. The roof to incorporate six grp rooflights, crown ridge & barge boards. Deep flow P.V.C. gutters and fall pipes.

Verticals:

Tanalised Yorkshire Boarding to the levels detailed on the elevations.

all cladding materials to be agreed with the local authority, but generally to match the existing adjacent buildings.

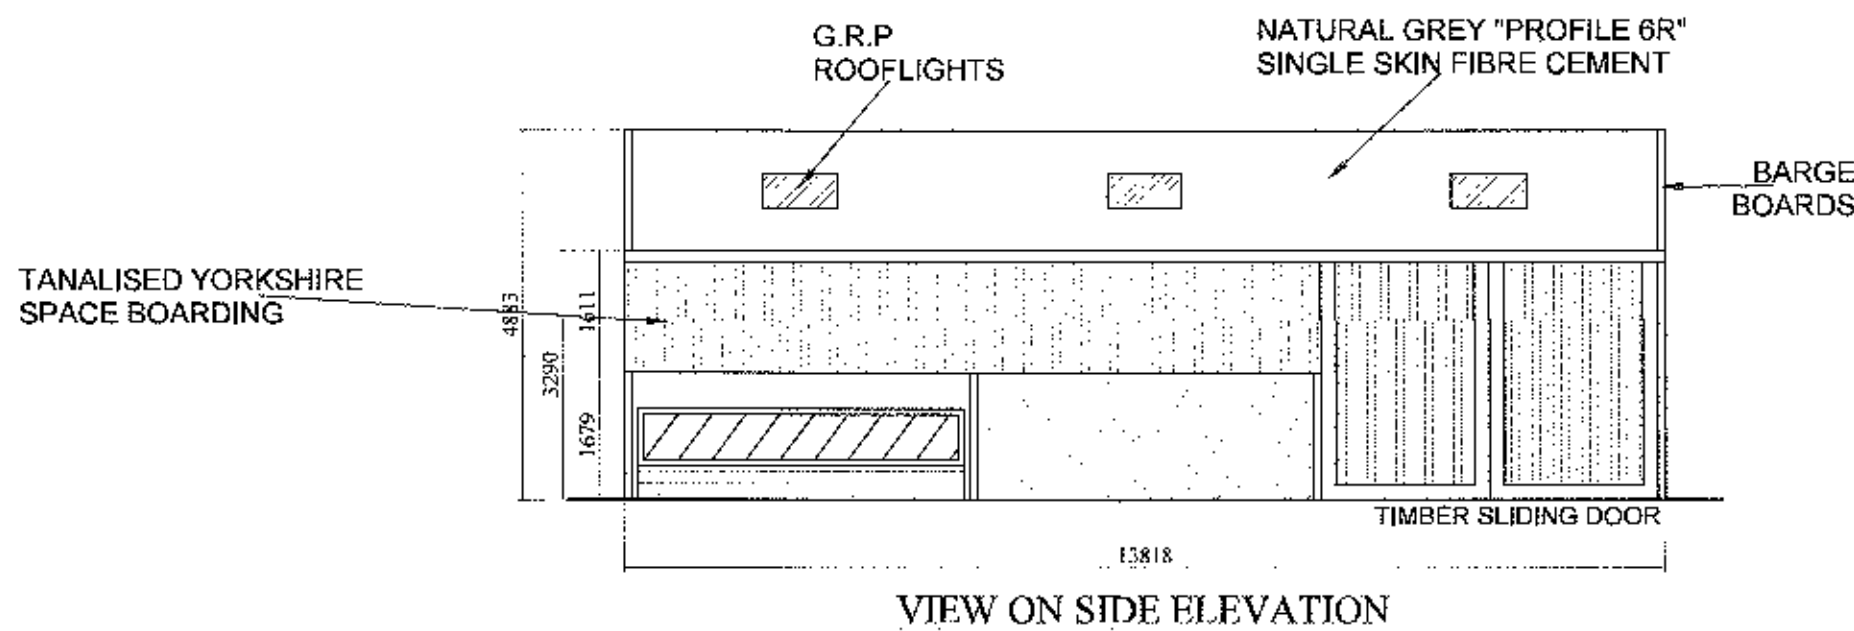

Client	MR R TABERNER GREAT MITTON CLITHEROE		
Job Title	PROPOSED NEW LIVESTOCK BUILDING		
Drawing Title	PLAN AND ELEVATIONS		
 email: sales@wareingbuildings.co.uk web: www.wareingbuildings.co.uk J Wareing & Son (Wrea Green) Ltd Whinbrick Works Blackpool Road Westby Preston PR4 2RJ Tel: 01772 682159 or 01772 682924 Fax: 01772 671071			
Scale	Date	Drawn	
1:100 @ A1	JUNE 2018	MTH	
Drawing Number	P6170-01		Rev.