
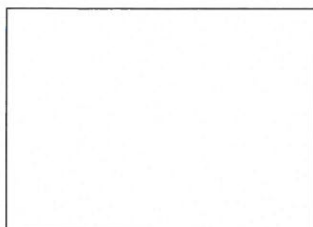
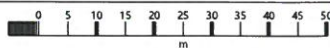


11 Hereford Drive

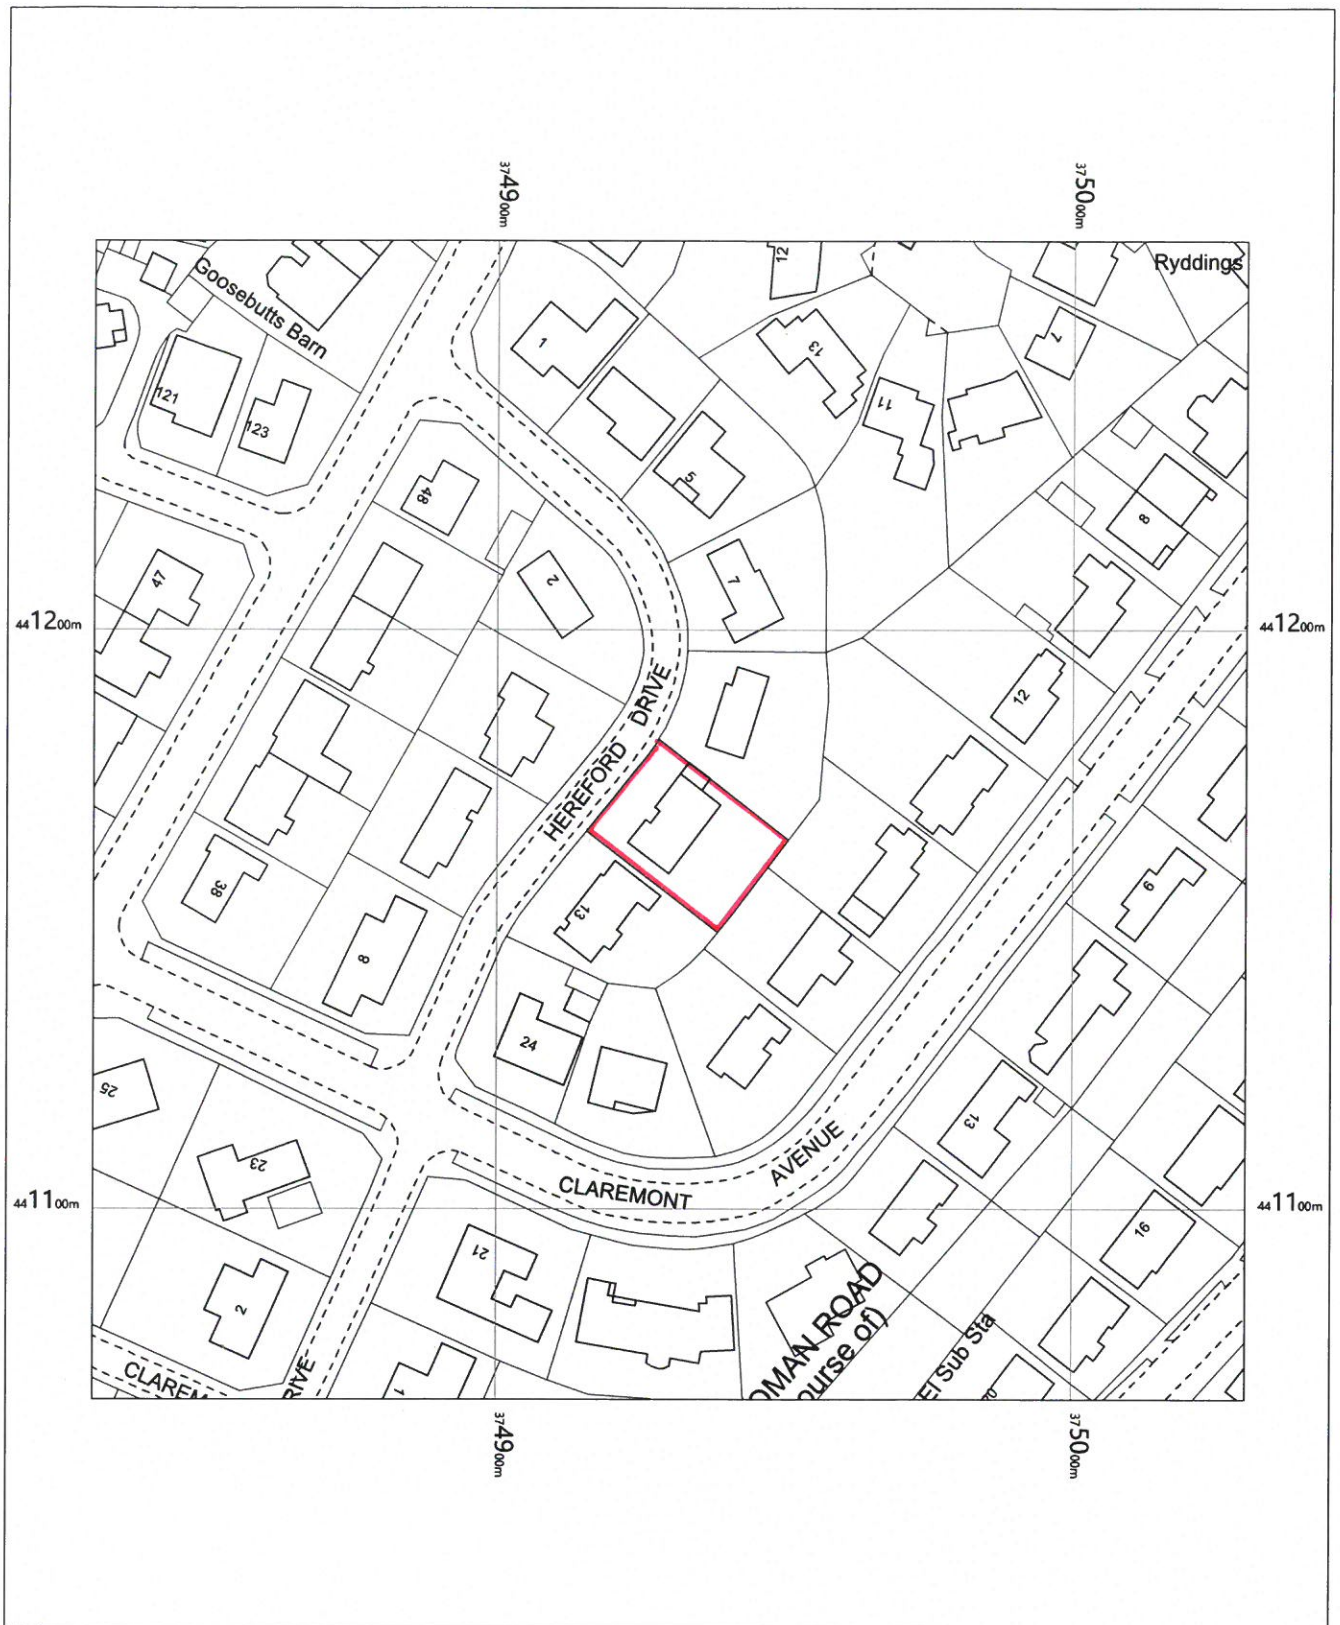

OS MasterMap 1250/2500/10000 scale
Friday, June 15, 2018, ID: BLJT-00720130
www.planningapplicationmaps.co.uk

1:1250 scale print at A4, Centre: 374930 E, 441167 N

©Crown Copyright Ordnance Survey. Licence no. 100051661

