
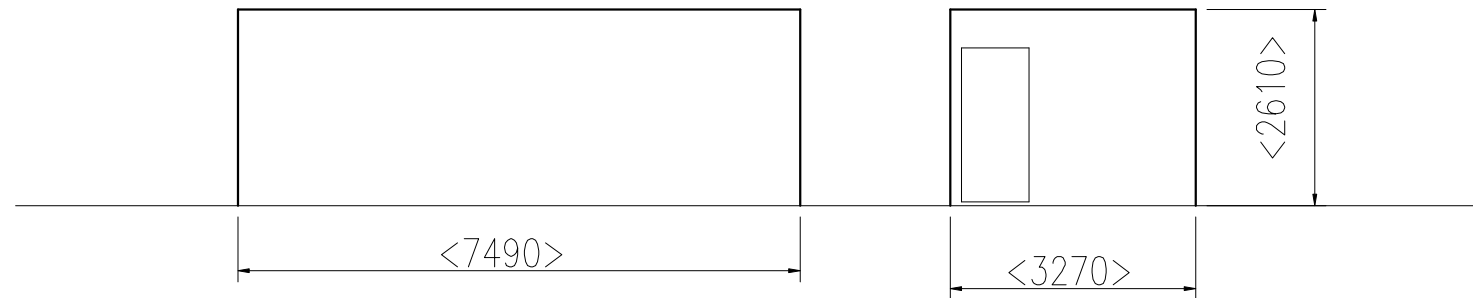


Earth bund planted with native species shrubs

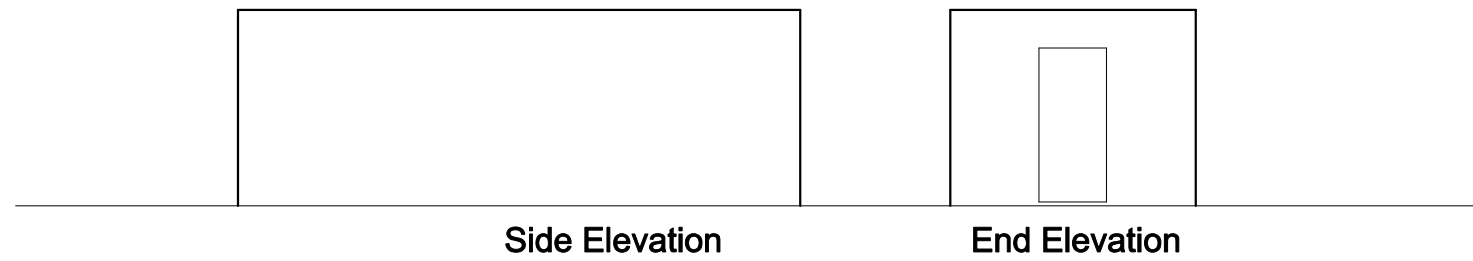

Toilet Unit

Hawkshaw Farm
 Wedding Teepee Facilities
 Scale 1:100 @ A3