



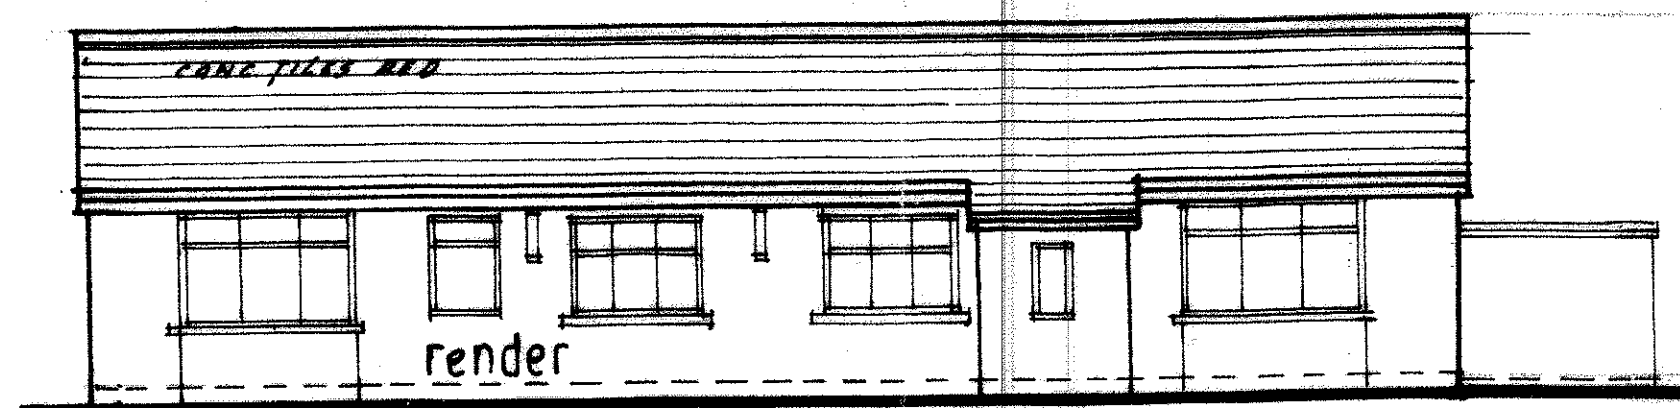

existing elevation facing road



proposed elevation facing road

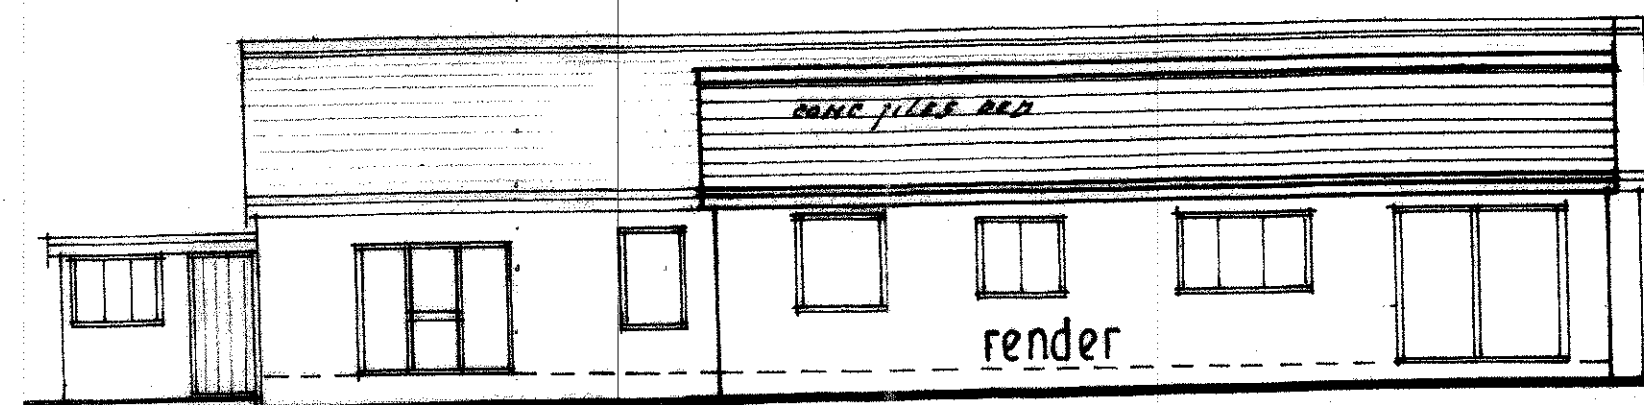


existing rear elevation




proposed rear elevation

CONC. TILES PLANT
COLOUR AS MAIN
ROOF.

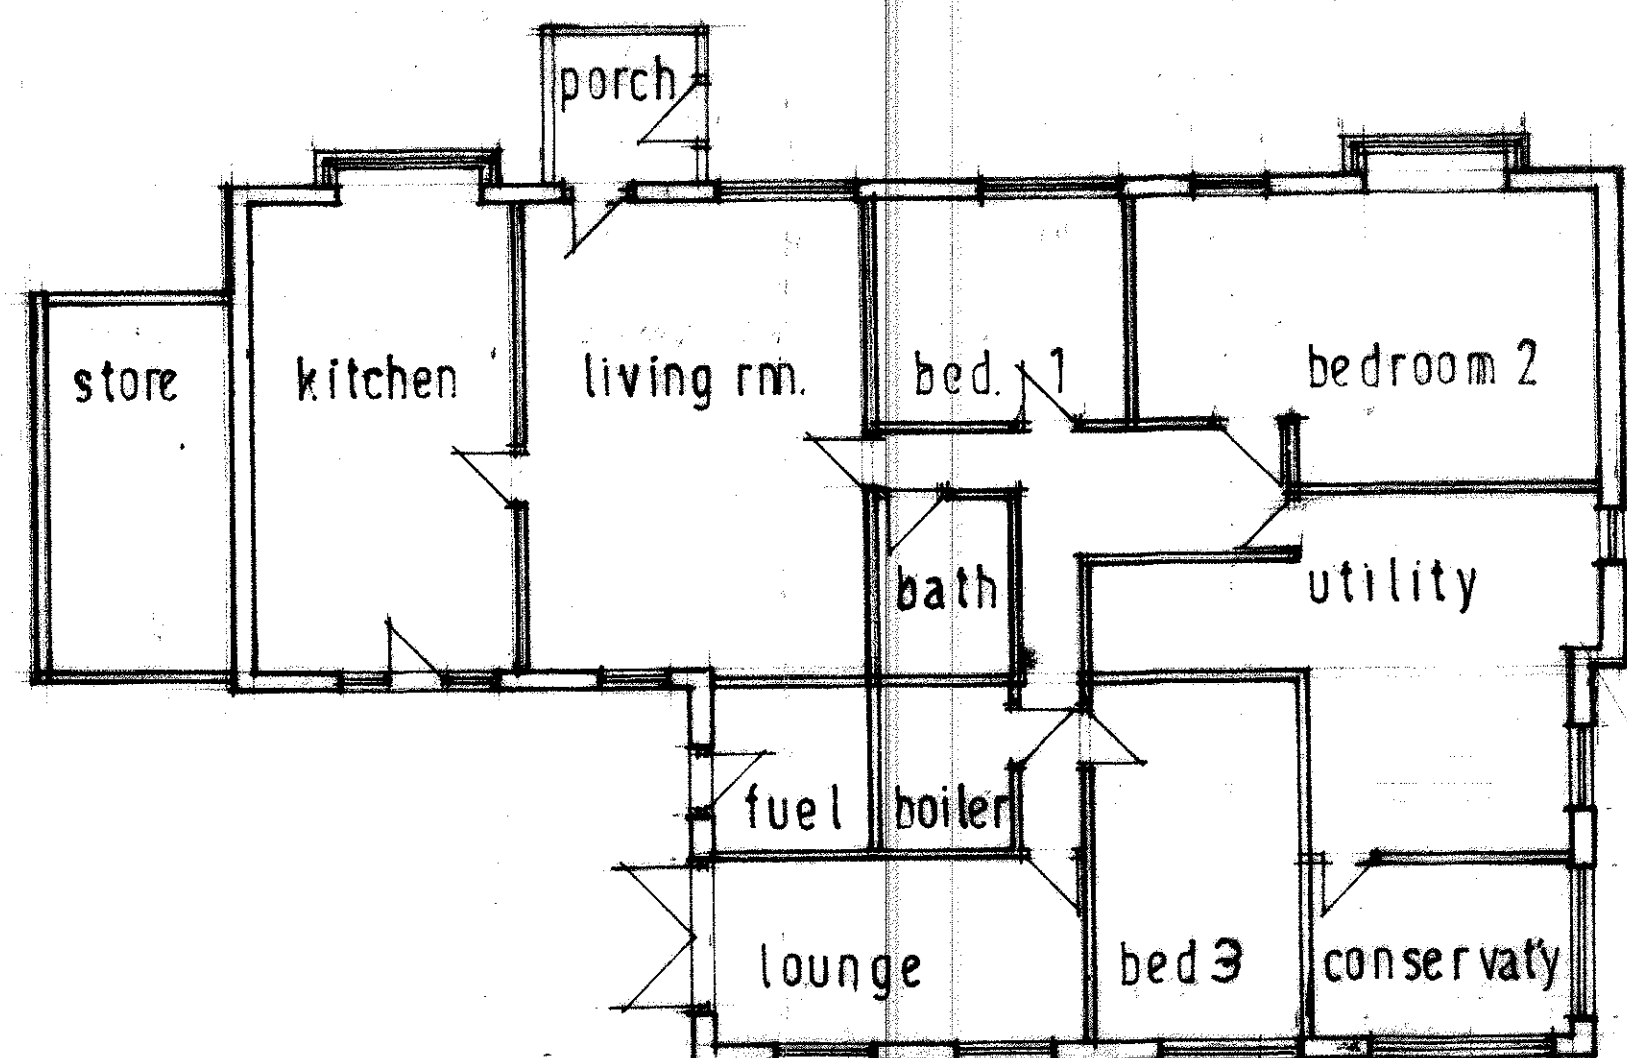

existing ground floor plan

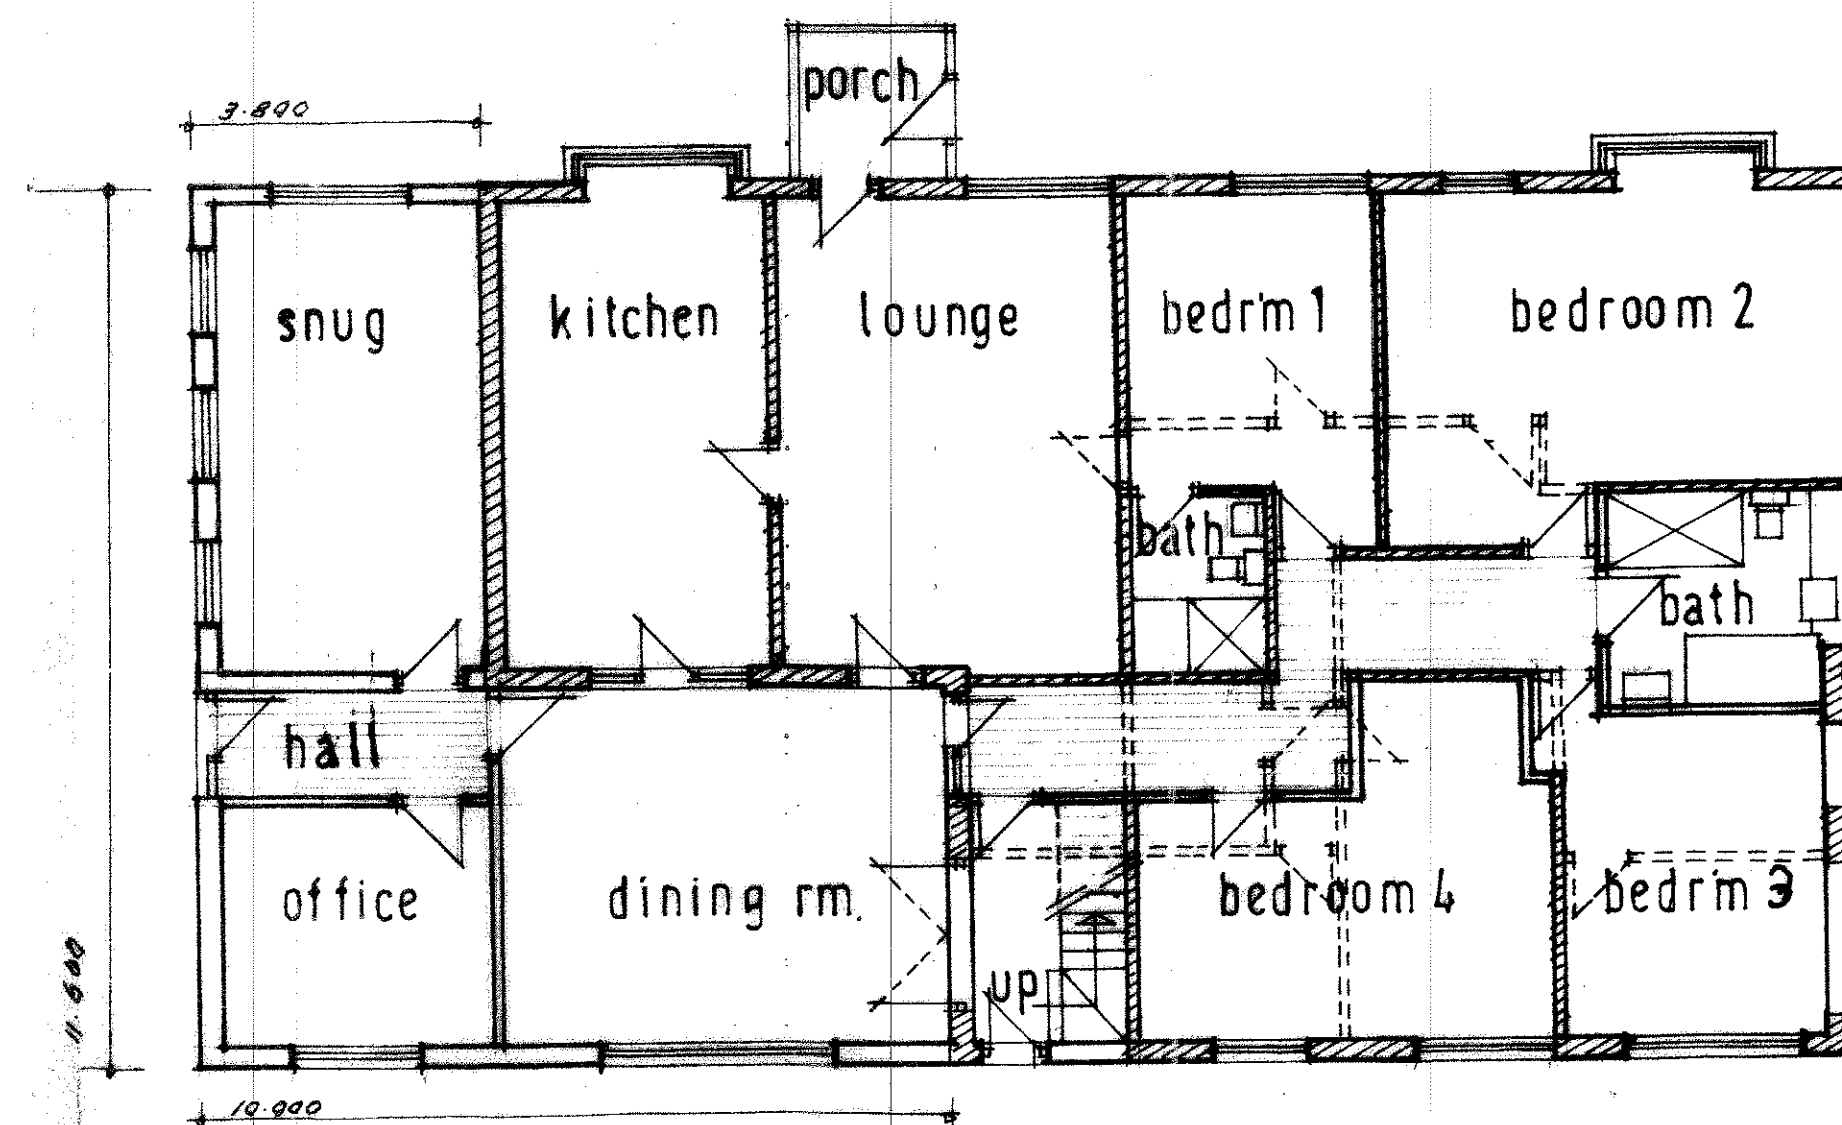

proposed ground floor plan

320180578P