

PROPOSED SITE PLAN


OVERDALE, DILWORTH LANE, LONGRIDGE, PRESTON, PR3 3ST




OVERDALE DILWORTH LANE LONGRIDGE PRESTON PR3 3ST		
PROPOSED SITE PLAN		
Dwg No.	JM-0136003	Rev A
Rev-A	GF rear extension reduced to 1.5M	JM 17.07.18
SCALE - 1:100 (A3).....DRAWN: J.MONKS		
MONKS ARCHITECTURAL DESIGN 25 Birchfield Drive - Longridge- Preston - PR3 3HP		

PROPOSED FLOOR PLANS

OVERDALE, DILWORTH LANE, LONGRIDGE, PRESTON, PR3 3ST

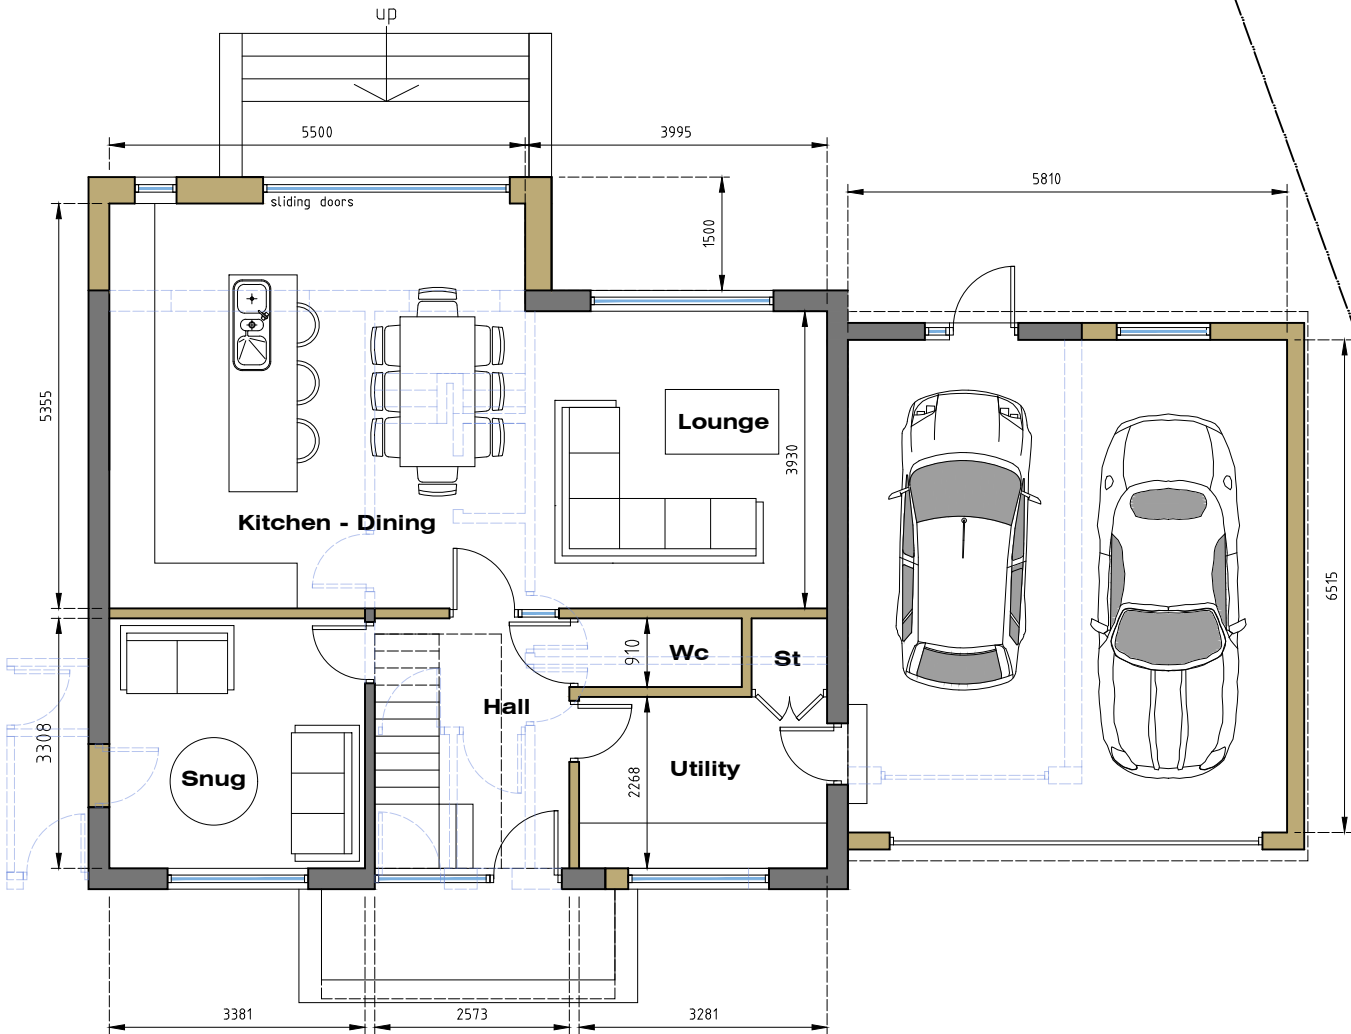

GROUND FLOOR PLAN

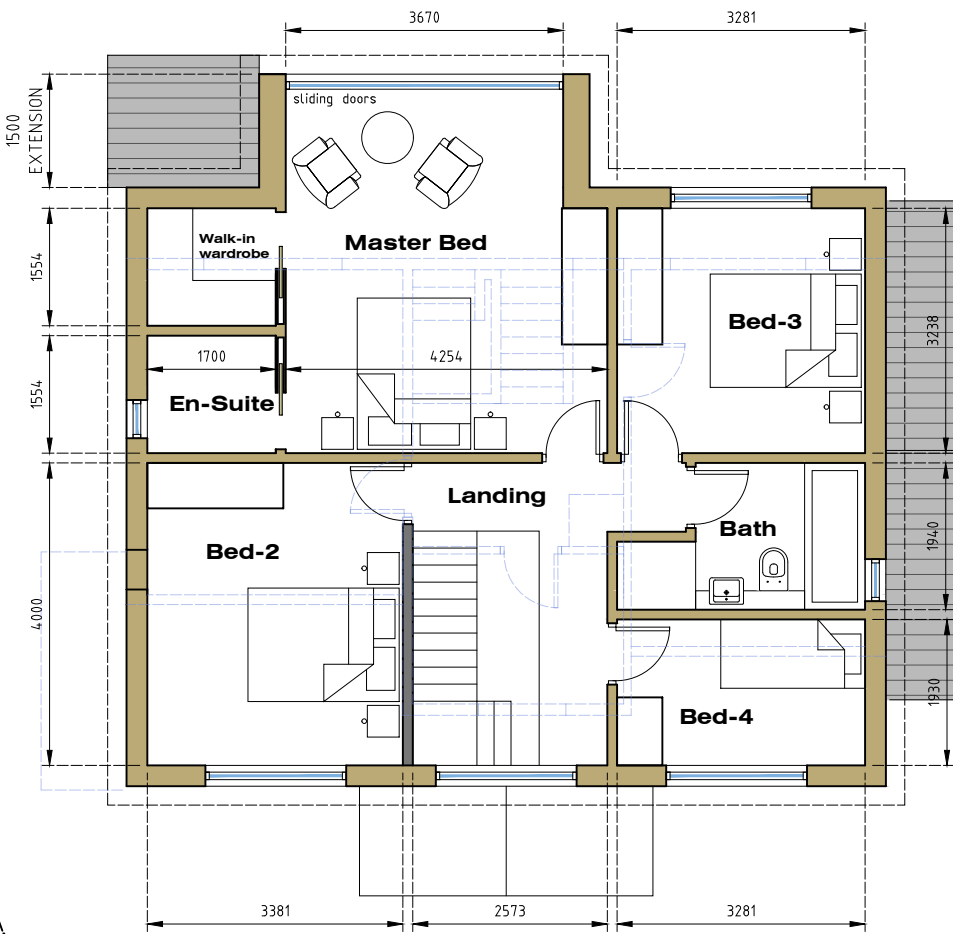

FIRST FLOOR PLAN

OVERDALE
DILWORTH LANE
LONGRIDGE
PRESTON
PR3 3ST

PROPOSED FLOOR PLANS


Dwg No.	JM-0136004	Rev	A
Rev-A	GF rear extension reduced to 1.5M	JM	17.07.18
SCALE - 1:100 (A3).....DRAWN: J.MONKS			
MONKS ARCHITECTURAL DESIGN 25 Birchfield Drive - Longridge- Preston - PR3 3HP			

PROPOSED ELEVATIONS

OVERDALE, DILWORTH LANE, LONGRIDGE, PRESTON, PR3 3ST




Front (North) Elevation

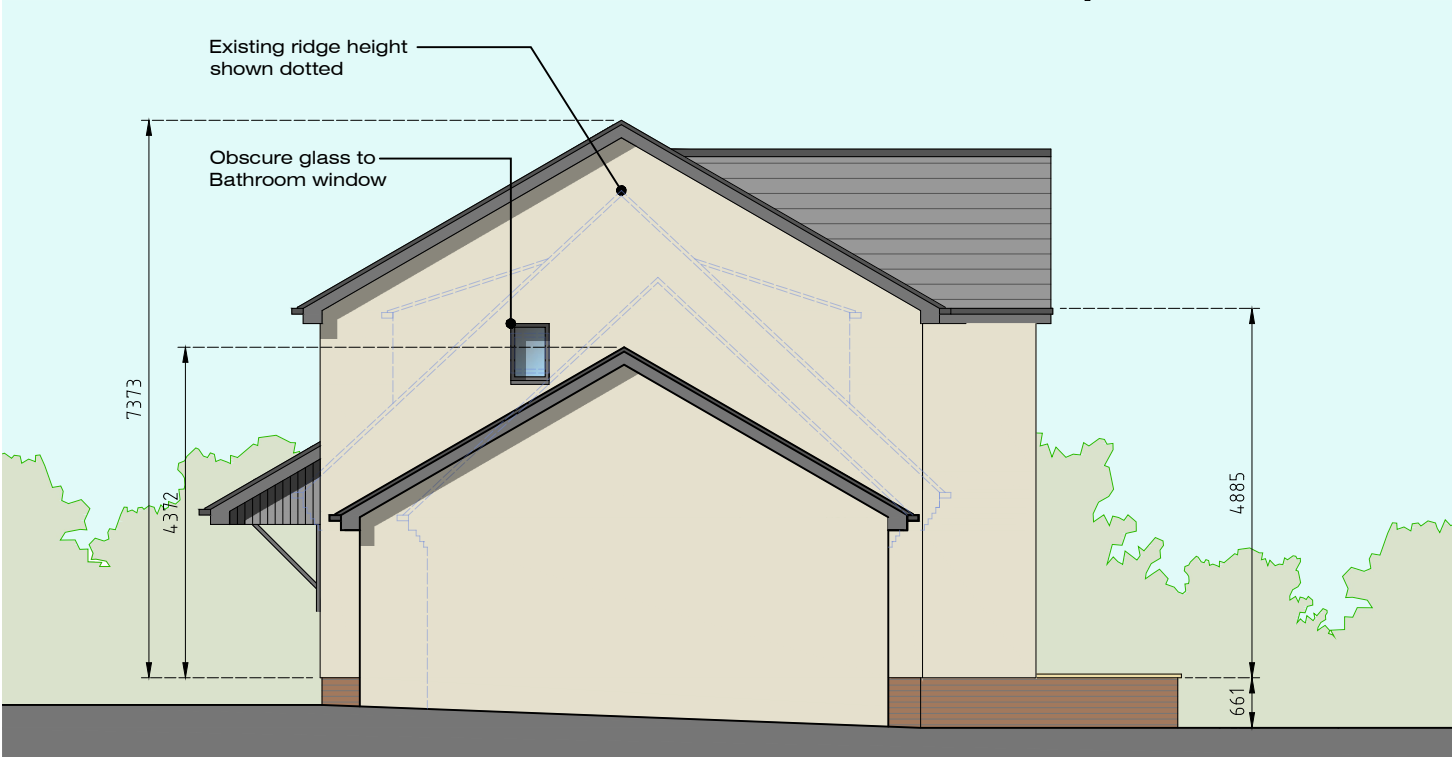

Side (West) Elevation



Rear (South) Elevation

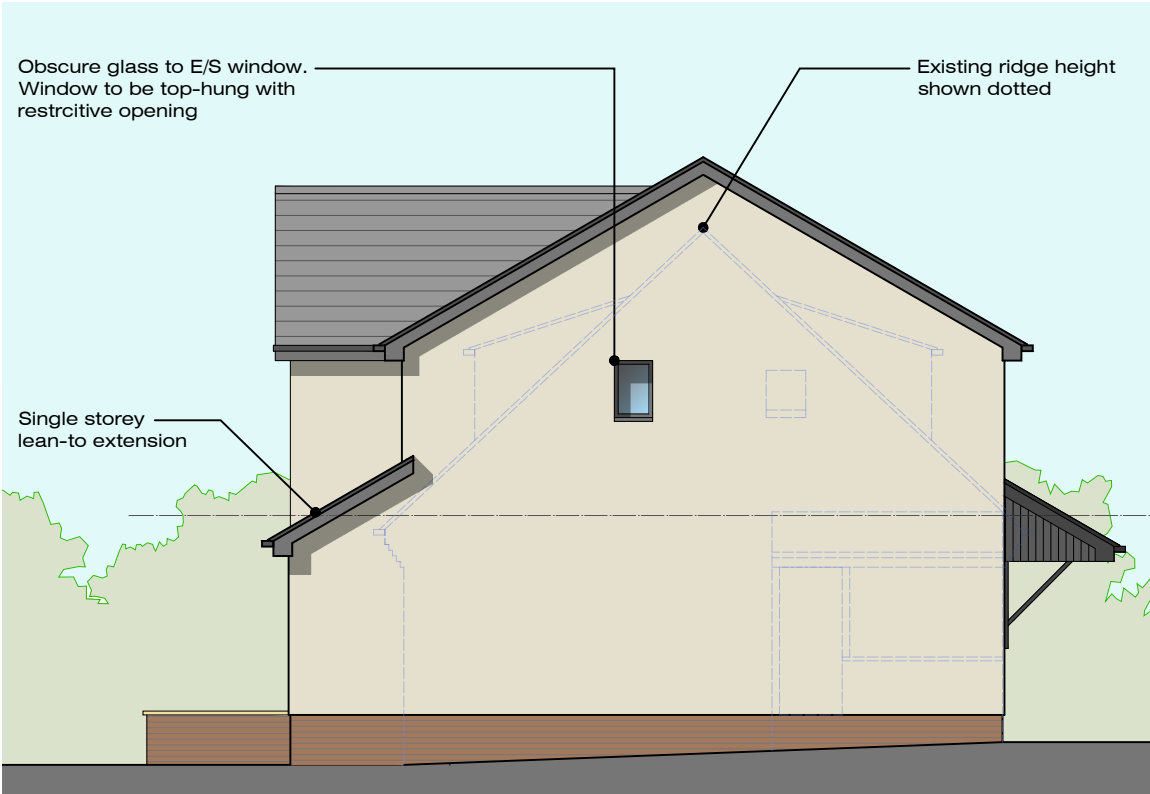

Side (East) Elevation

OVERDALE
DILWORTH LANE
LONGRIDGE
PRESTON
PR3 3ST

PROPOSED
ELEVATIONS

Dwg No. **JM-0136005** Rev **A**
Rev-A GF rear extension reduced to 1.0M JM 13.07.18
SCALE - 1:100 (A3).....DRAWN: J.MONKS
MONKS ARCHITECTURAL DESIGN
25 Birchfield Drive - Longridge- Preston - PR3 3HP