




NOTE: Site plan based on OS data, topographical survey required for accurate info.
 Do not scale from this drawing. Please refer to noted dimensions.
 Read drawing in conjunction with all other project drawings and information.
 Check all dimensions prior to putting work in hand. Inform any discrepancies to the Architect. Install all products according to manufacturer's instructions.

SCALE 1m 3m 5m 7m 9m

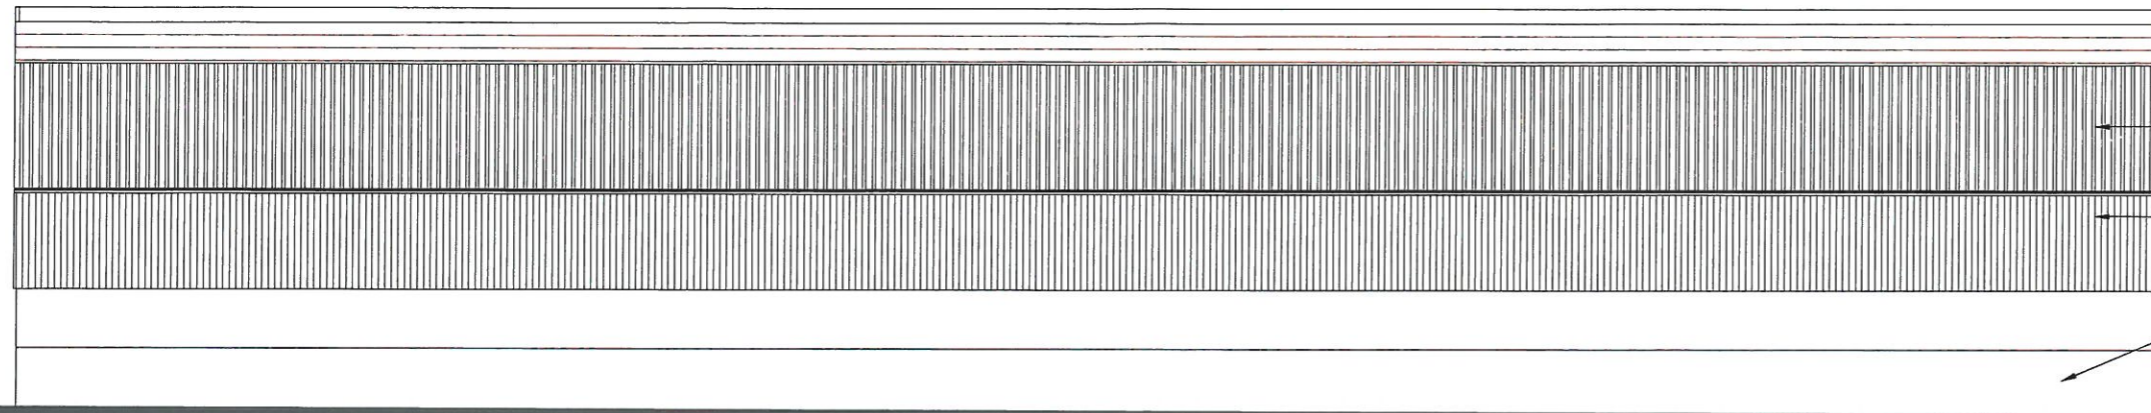


Dark green coloured corrugated metal sheeting

Timber boarding

Concrete panels

North Elevation

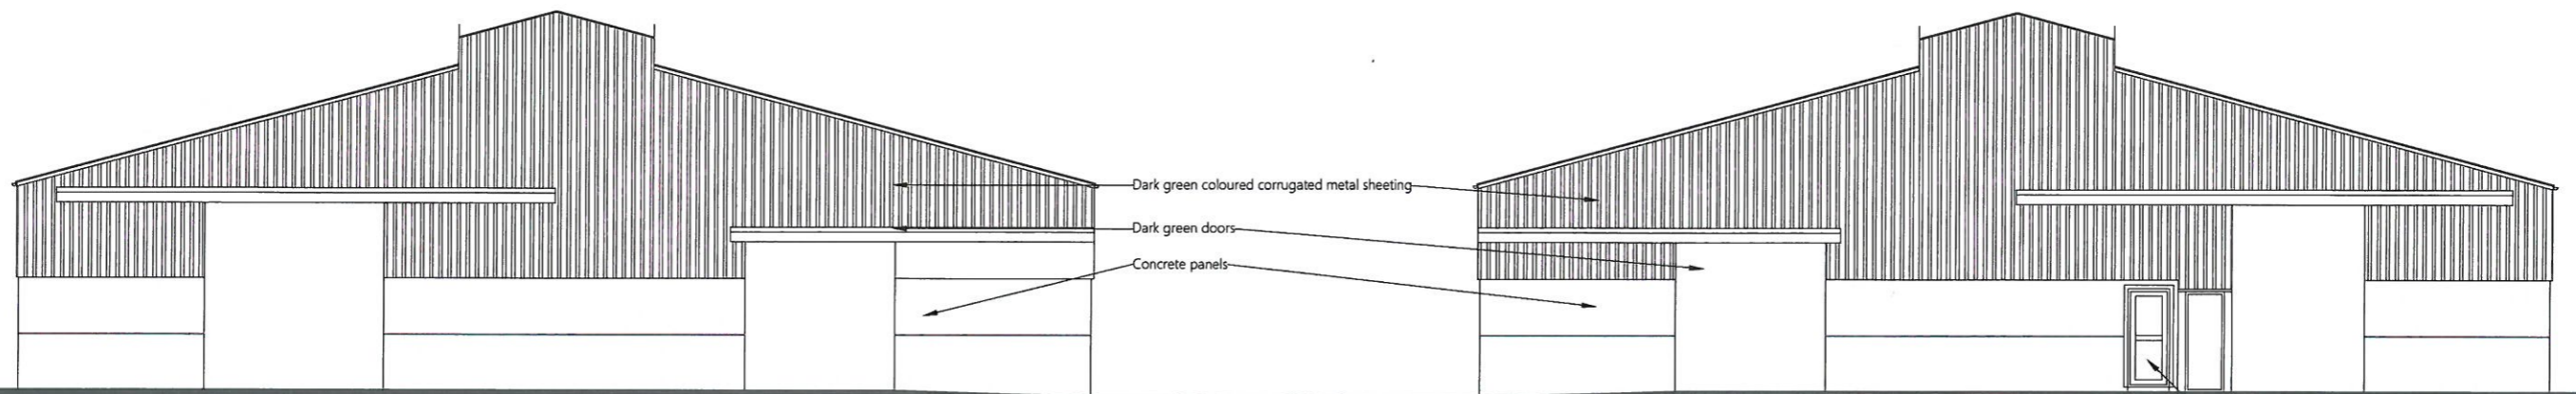

Dark green coloured corrugated metal sheeting


Dark green doors

Concrete panels

White UPVC glazed door

East Elevation

West Elevation

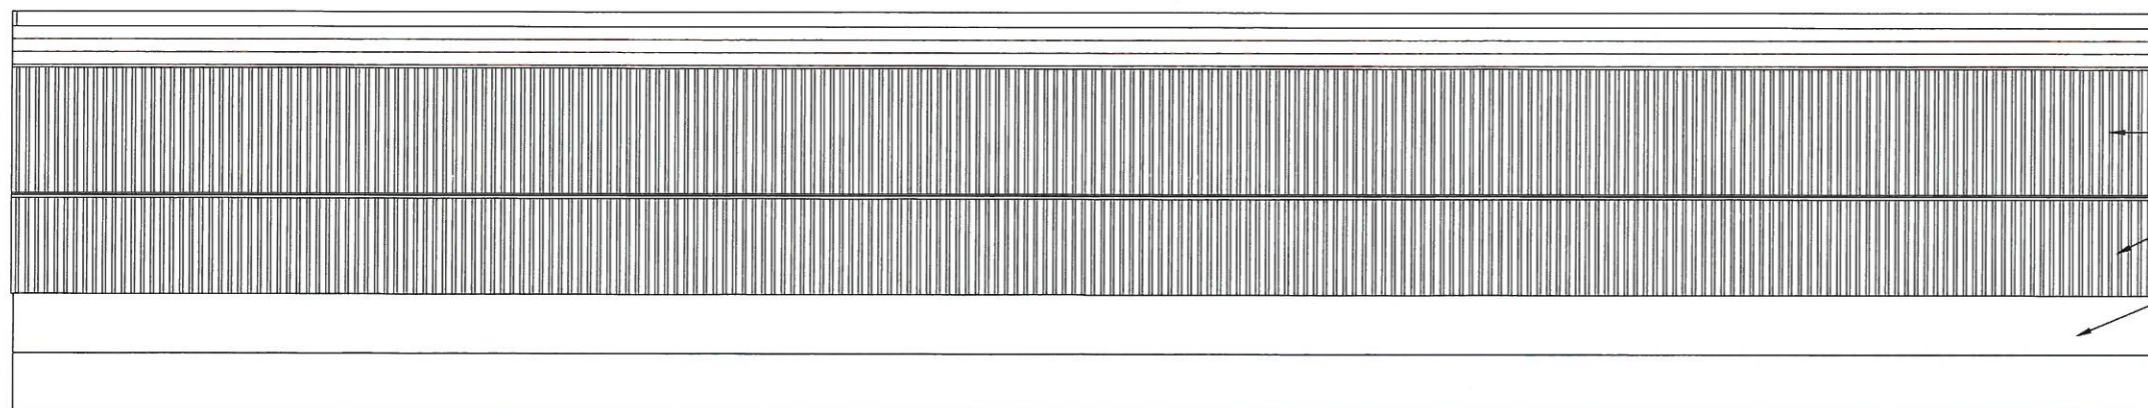

Dark green coloured corrugated metal sheeting

Concrete panels

South Elevation

 **Rocket Architects**
 Rocket Architects LLP, 16 Kelsey Street, Lancaster, LA1 5DL, England OC378239
 mission:control@rocketarchitects.co.uk 01524 211299

Whalley Corn Mills, Nr. Clitheroe	
Whalley Corn Mills	
Proposed Change of Use	
Existing Elevations	
1339.E.4	1:100@A2