




NOTE: Site plan based on OS data, topographical survey required for accurate info
Do not scale from this drawing. Please refer to noted dimensions.
Read drawing in conjunction with all other project drawings and information.
Check all dimensions prior to putting work in hand. Inform any discrepancies to
the Architect. Install all products according to manufacturers instructions.


SCALE 2m 6m 10m 14m 18m

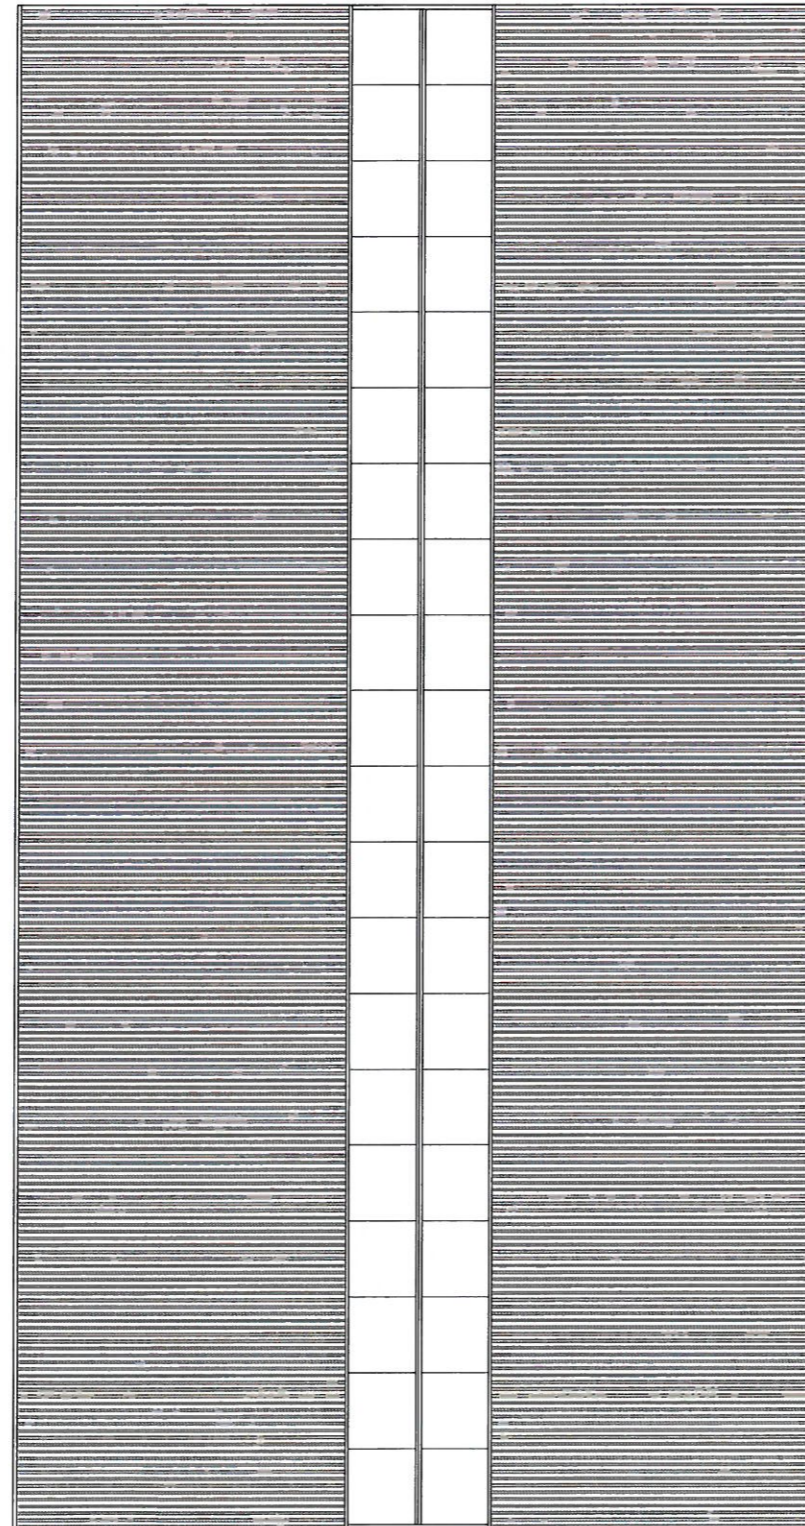

Roof 1:200

 **Rocket Architects**

Rocket Architects LLP, 16 Kelsey Street, Lancaster, LA1 5DL, England OC373239
missioncontrol@rocketarchitects.co.uk 01524 230299

Whalley Corn Mills, Nr. Clitheroe		
Whalley Corn Mills		
Proposed Change of Use		
Existing Roof Plan		
1339.E.2		1:200@A3