




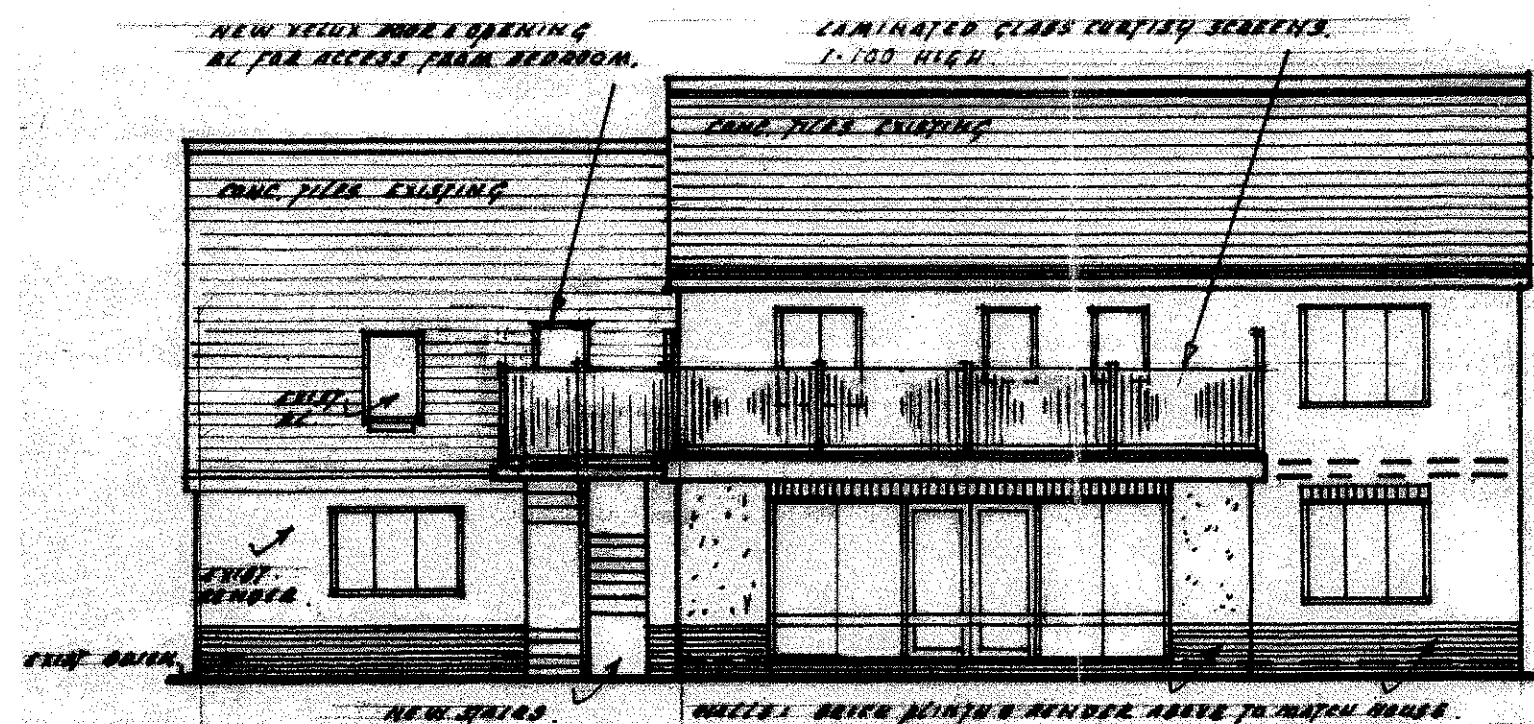


existing and proposed elevation from rear garden

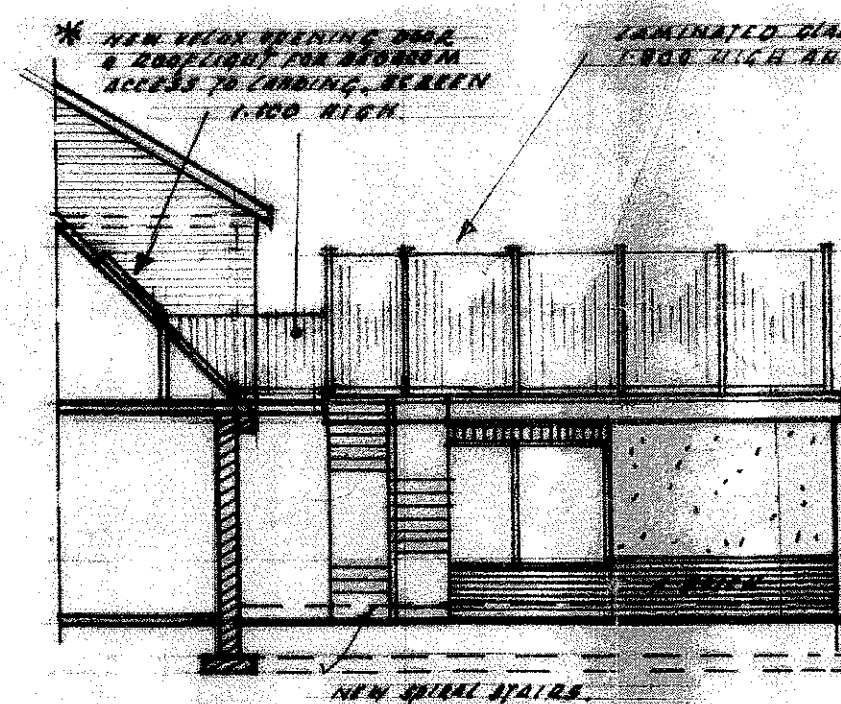


proposed east elevation

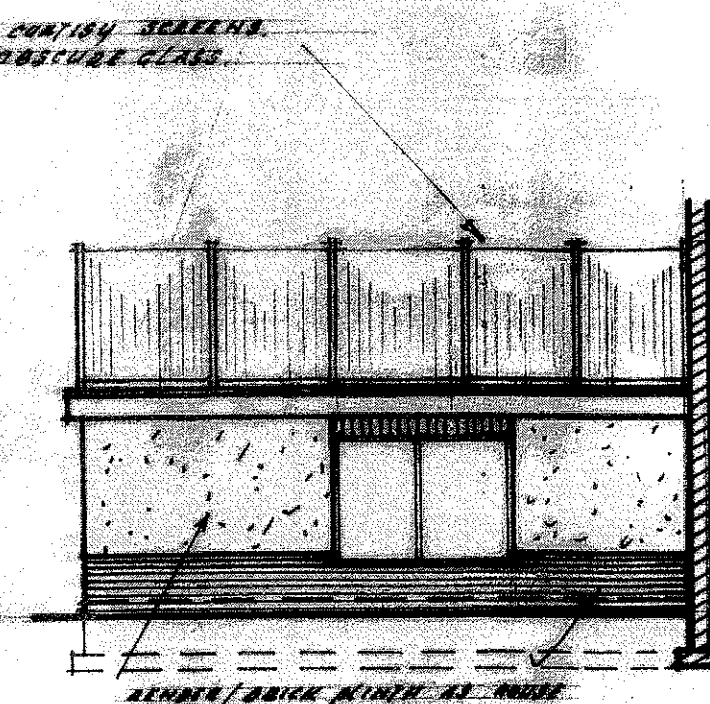


proposed west elevation of extension

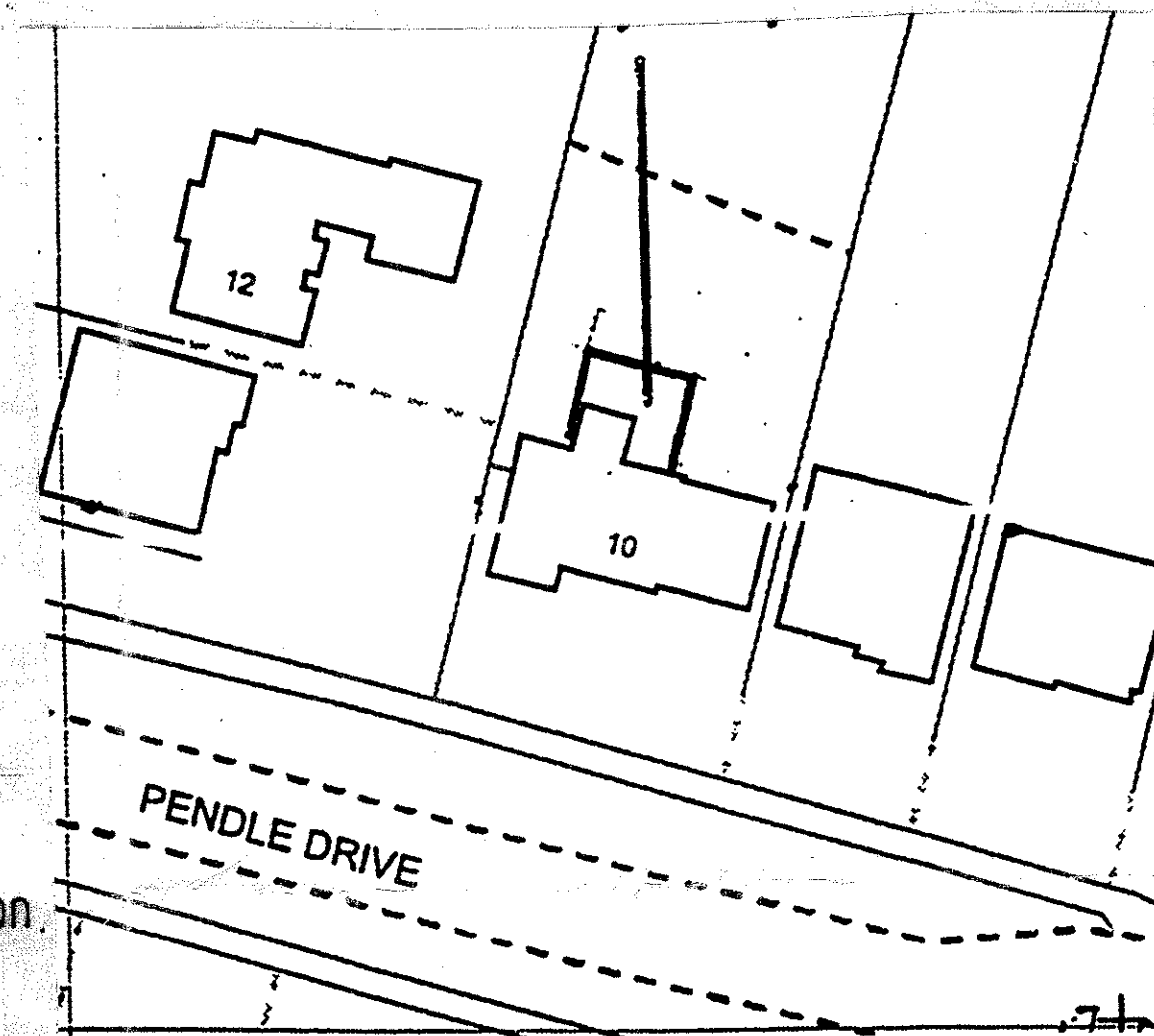


site plan. scale:1.500.

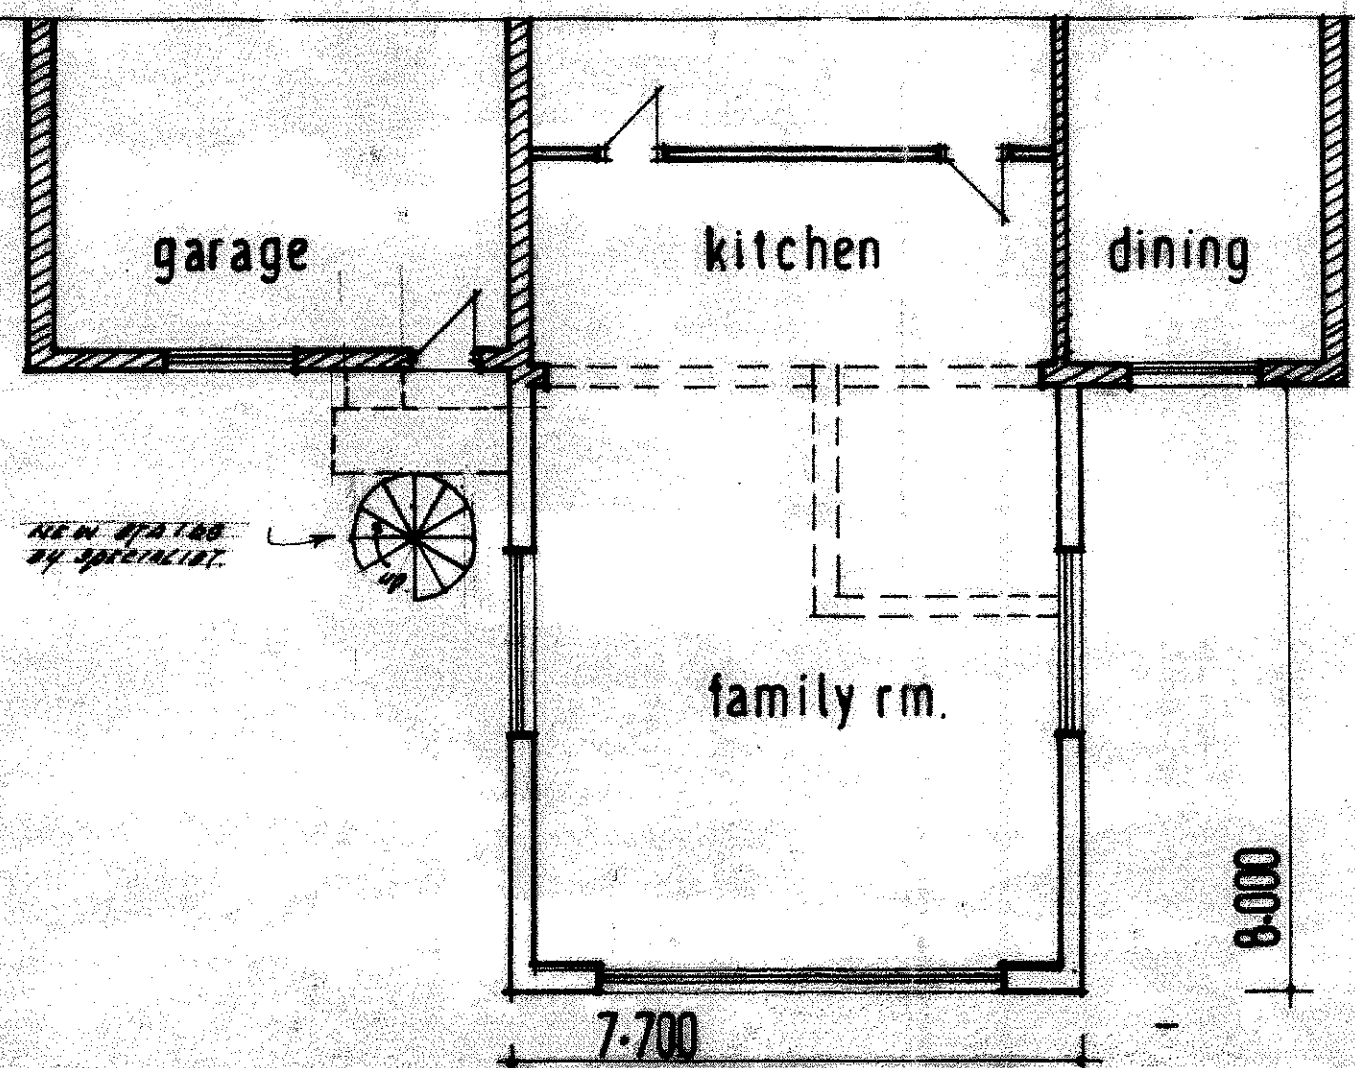

part ground floor plan existing/proposed

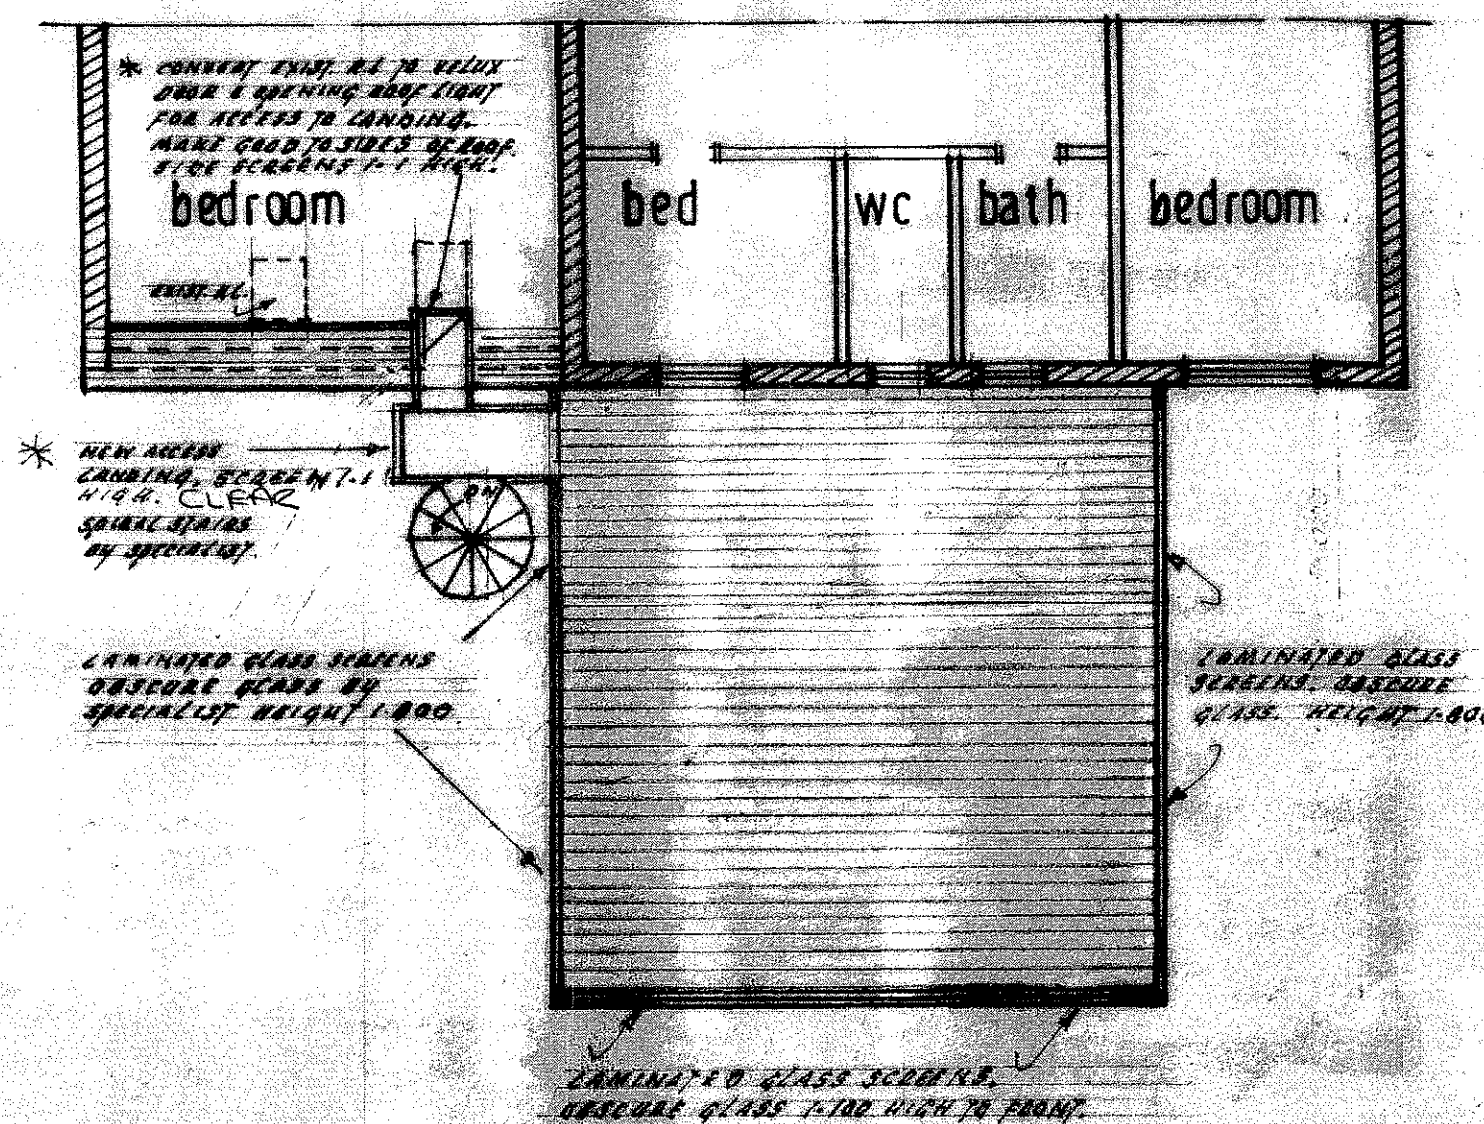

part first floor plan existing/proposed

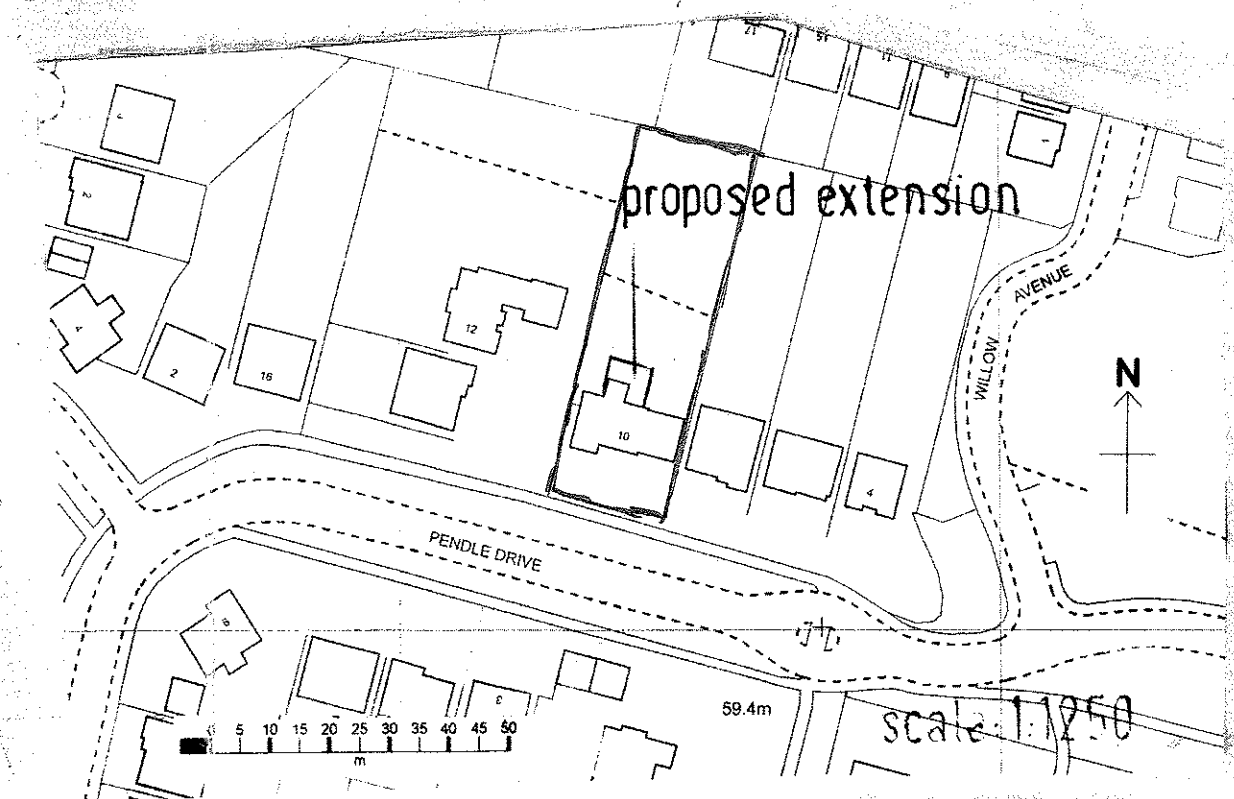

location plan scale:1.1250.