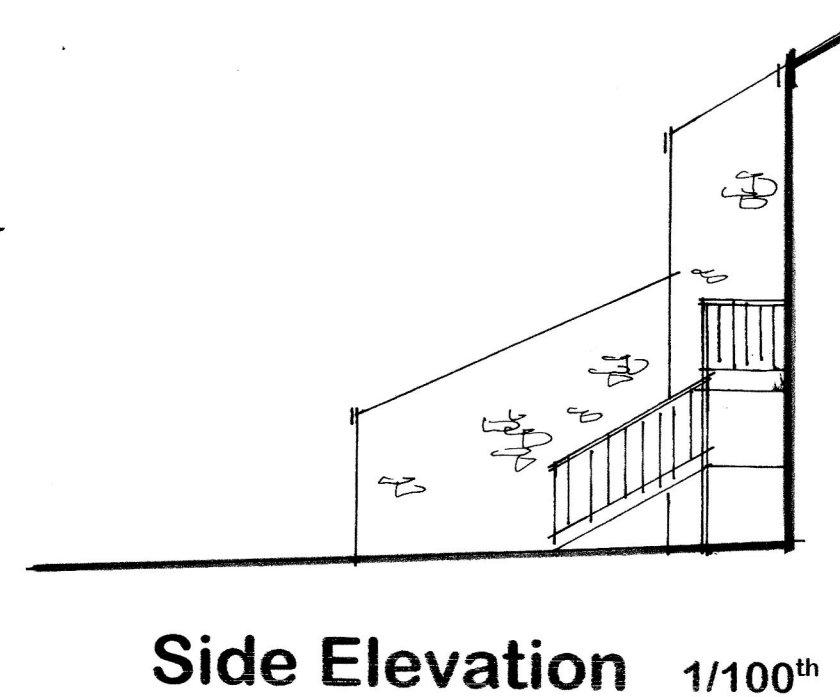
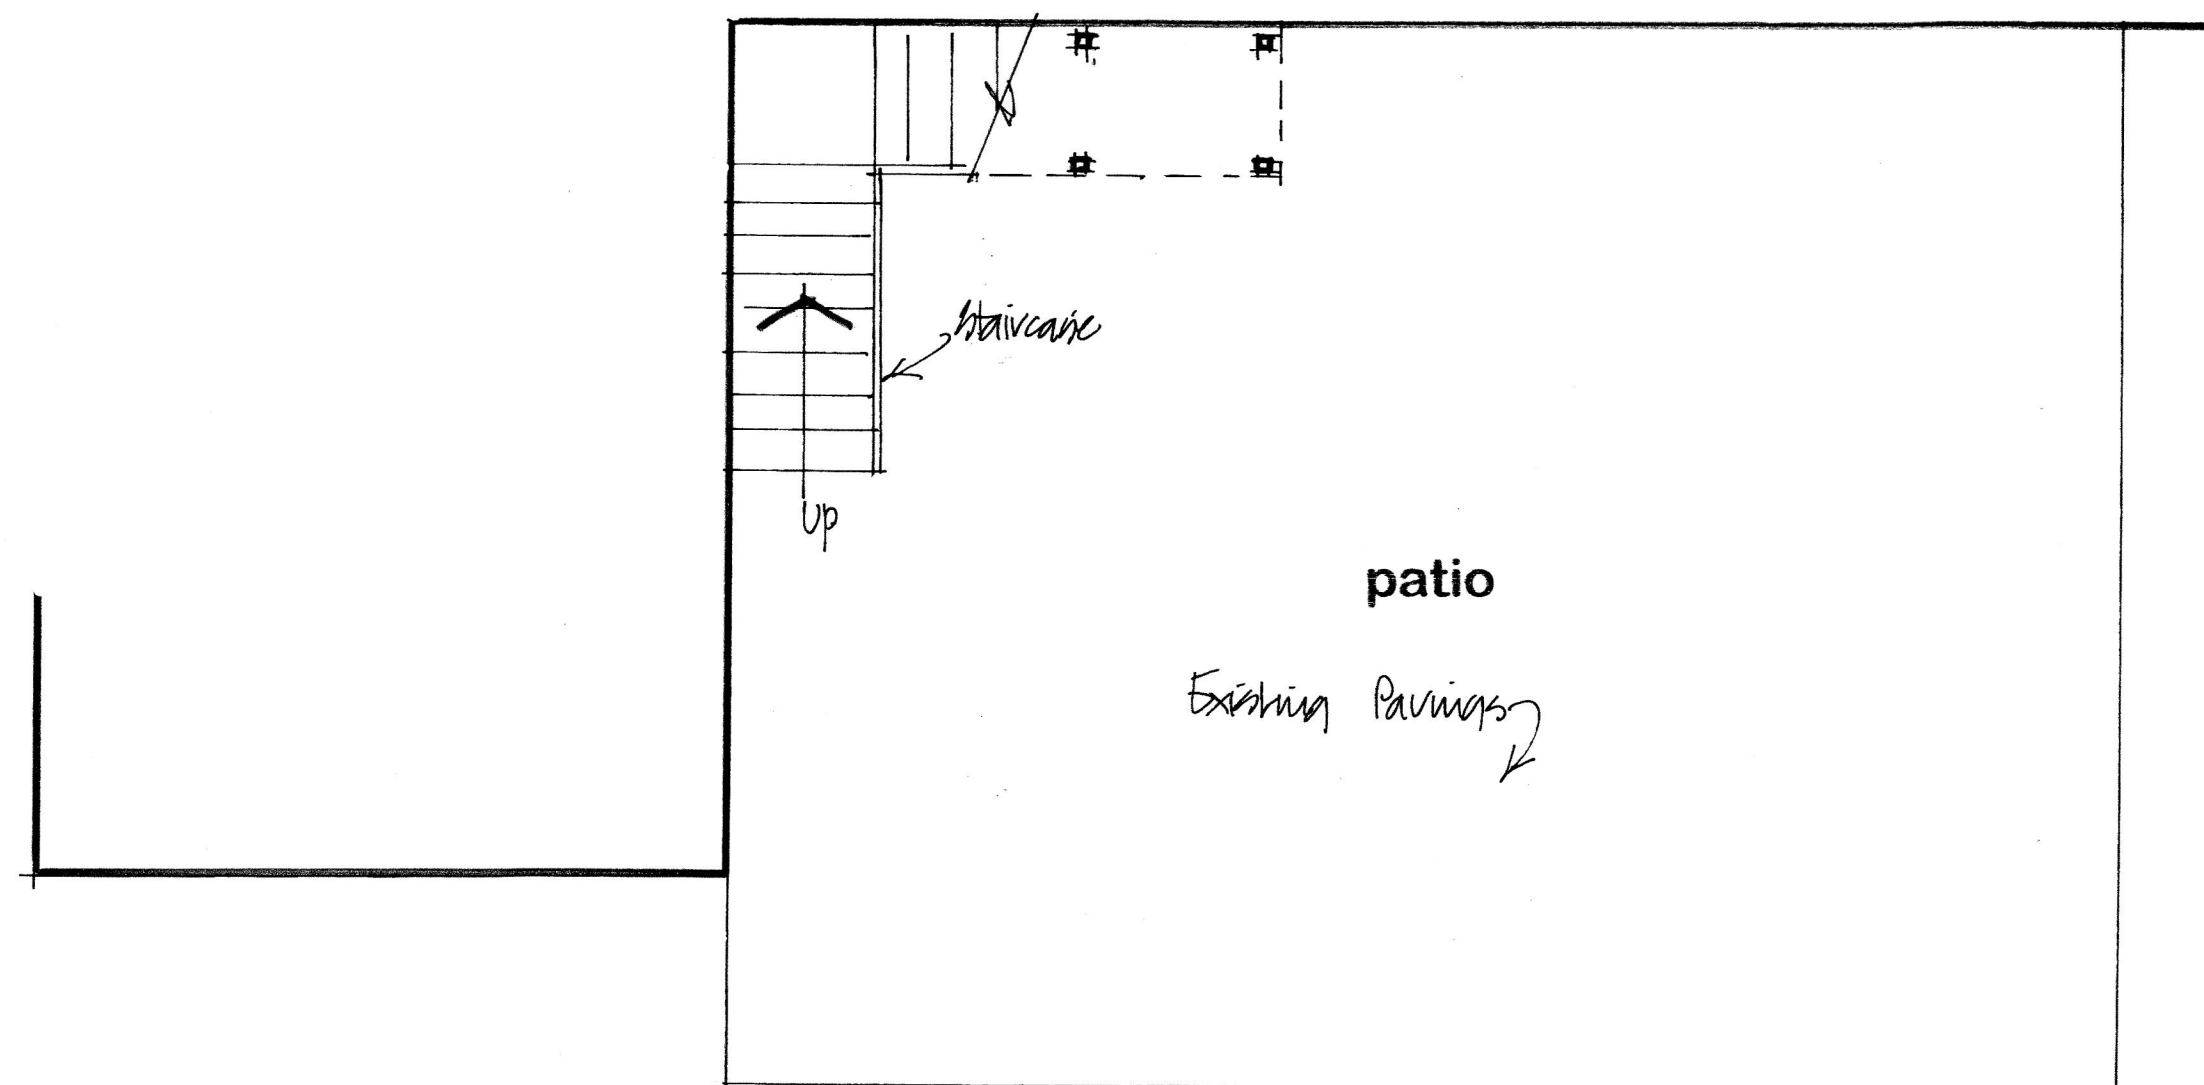
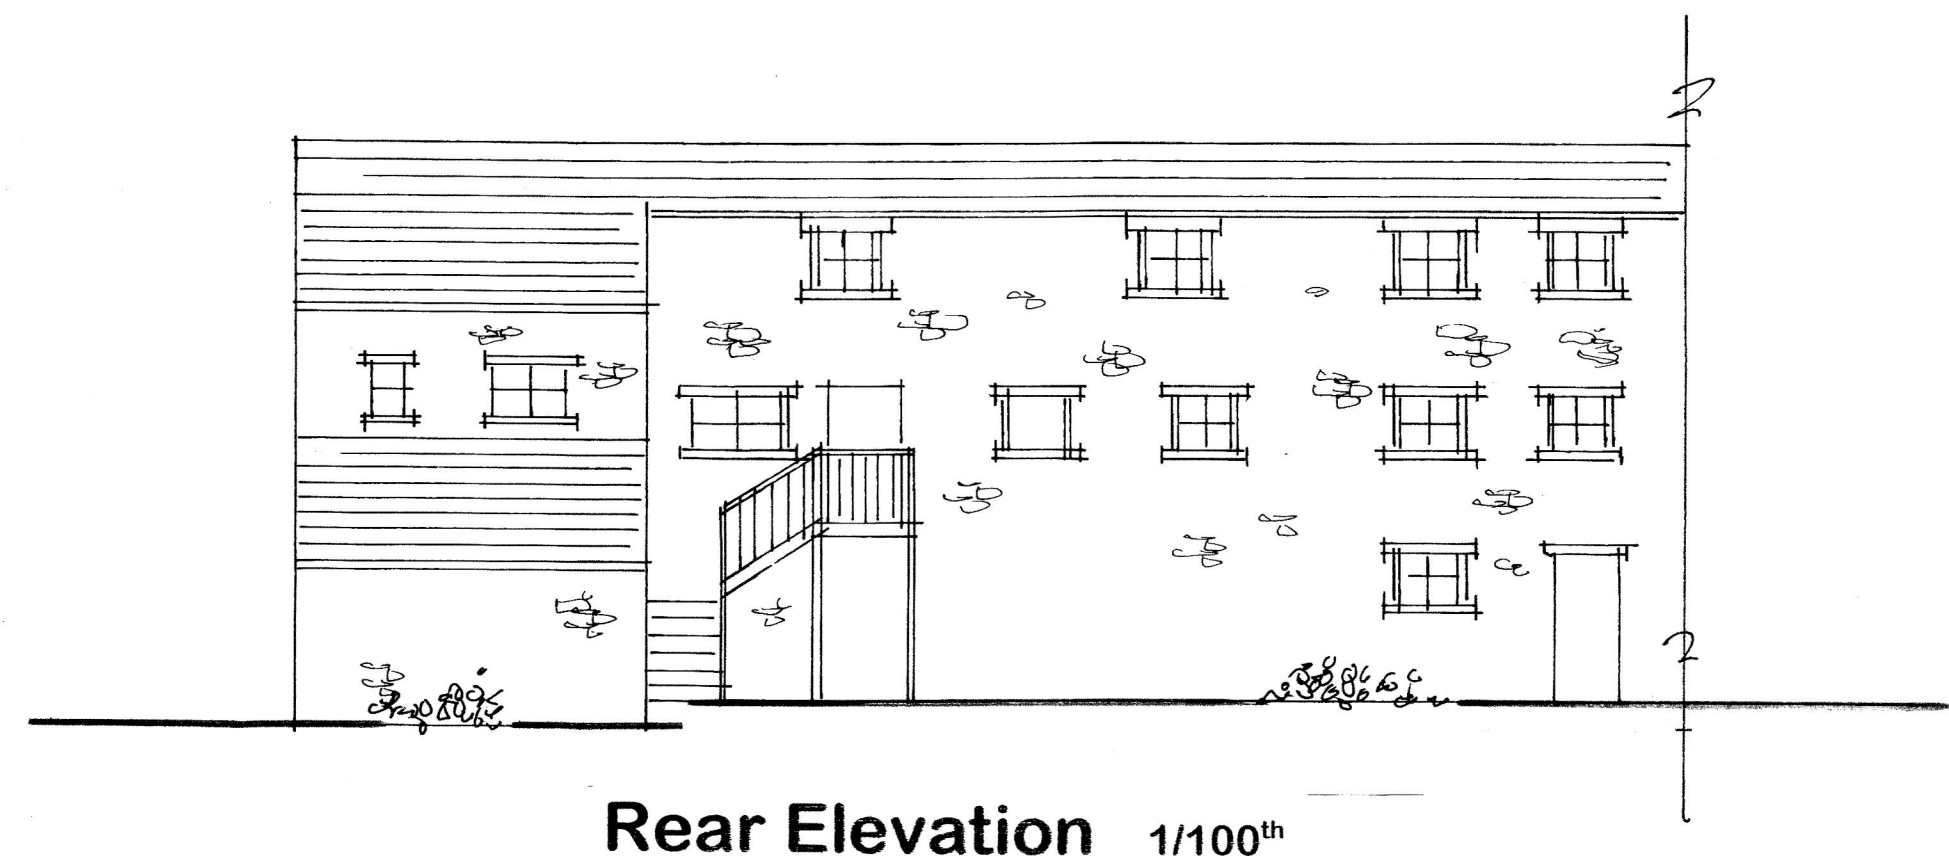
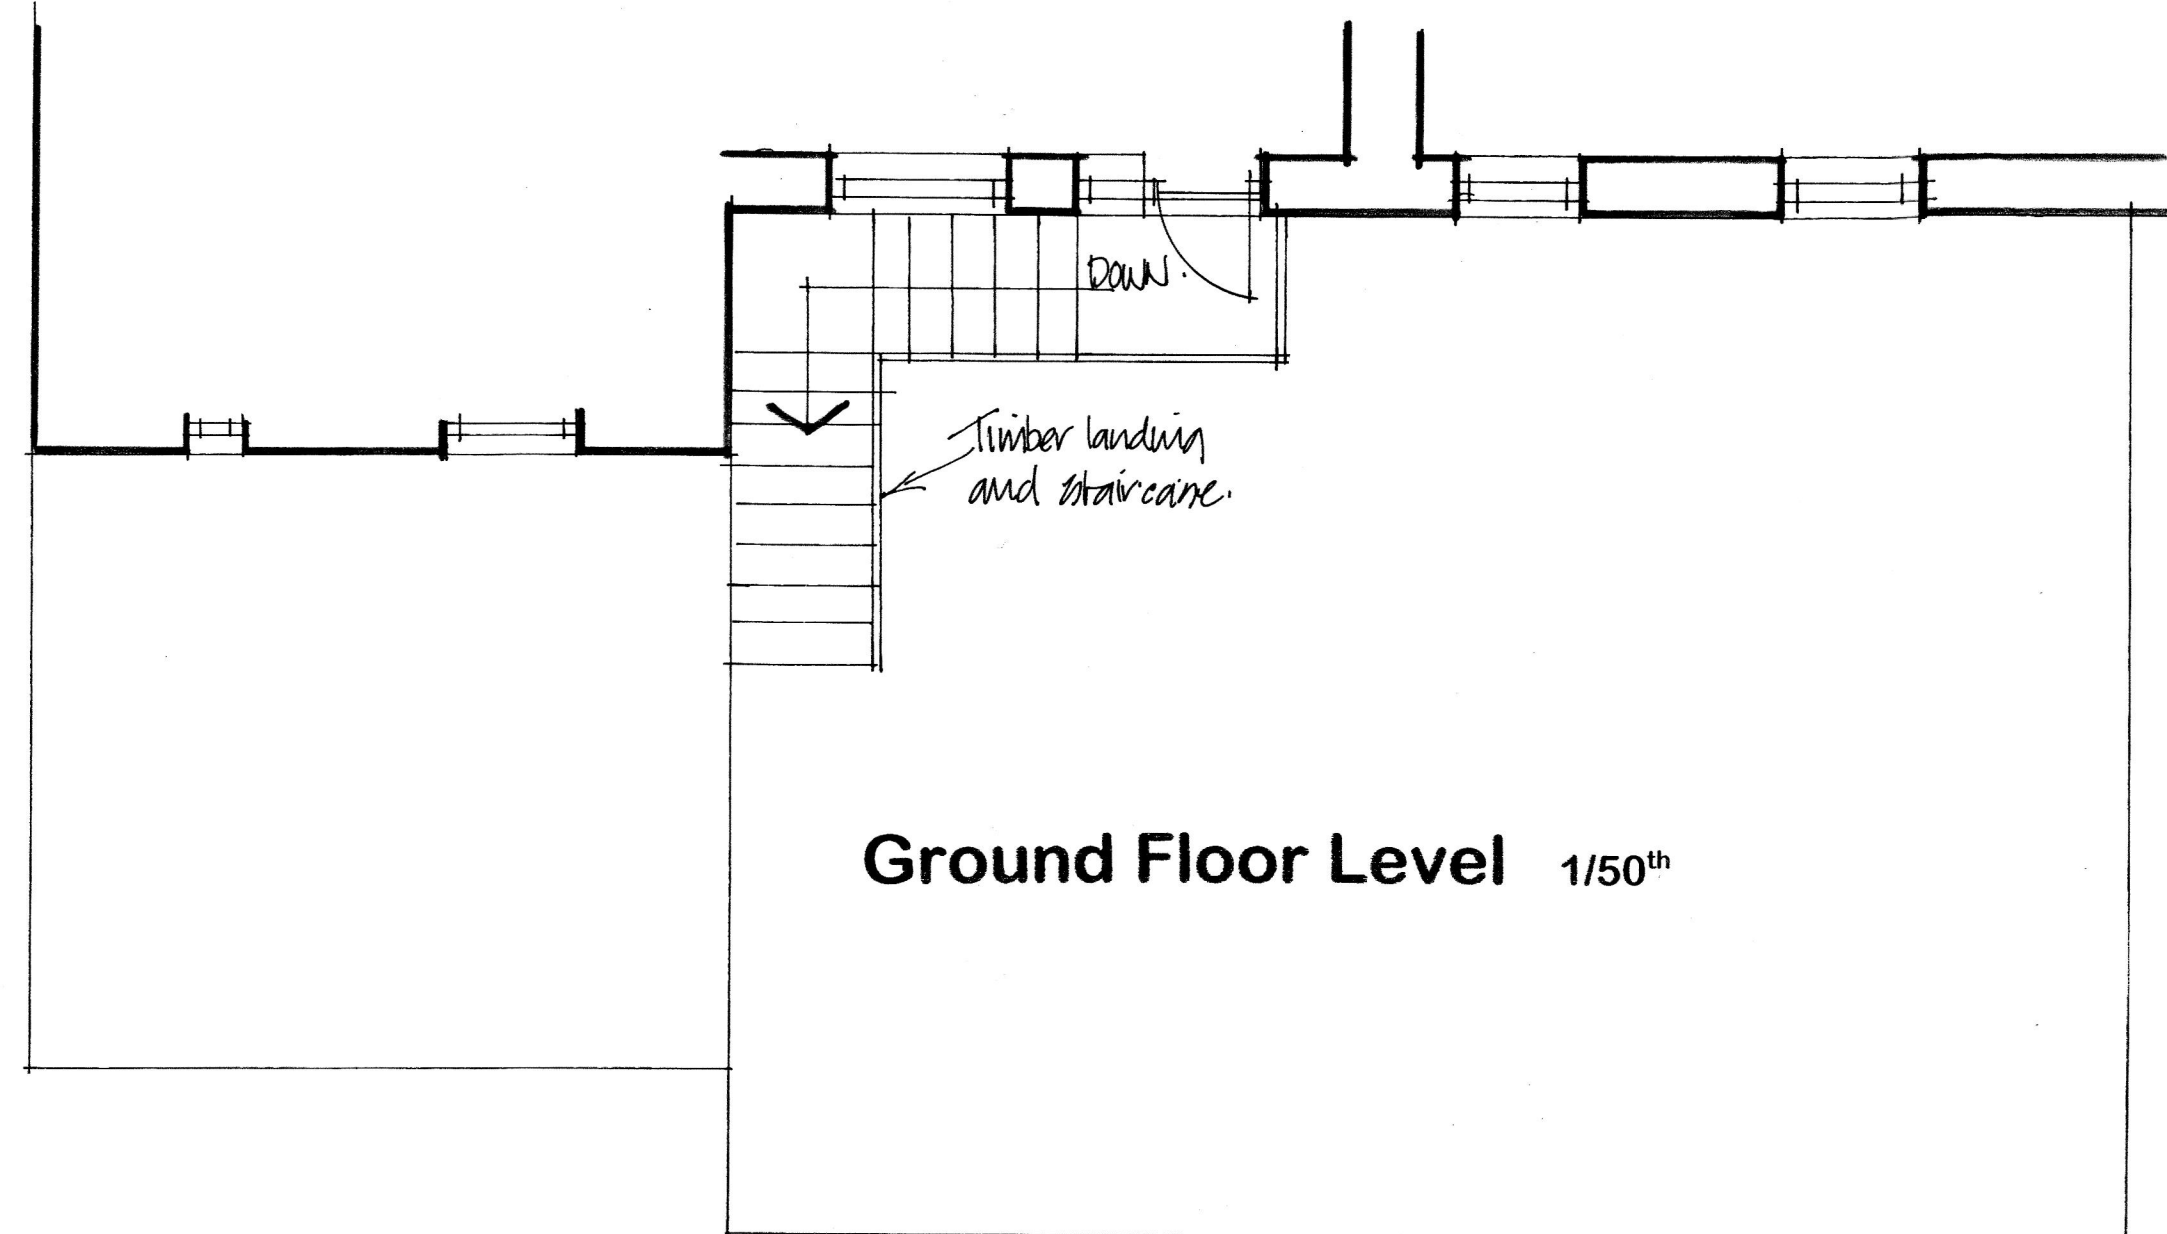


This drawing, its design content and text are the Copyright and Intellectual Property of David Liversidge Design and must not be copied or reproduced in whole or part without prior written consent

DAVID LIVERSIDGE
Design *

ARCHITECTURE
BUILDING ENGINEERS

259 Rossendale Road, Burnley, Lancs, BB11 5BZ

tel: **07977- 463496**

email: davidliversidge@msn.com

As Existing

at The Lord Nelson PH
Whalley Old Road, Langho,
Blackburn, BB6 8DU

Scale: 1/50th 1/100th @ A2 Drawing No:

Date: June 2018

18/87/4