

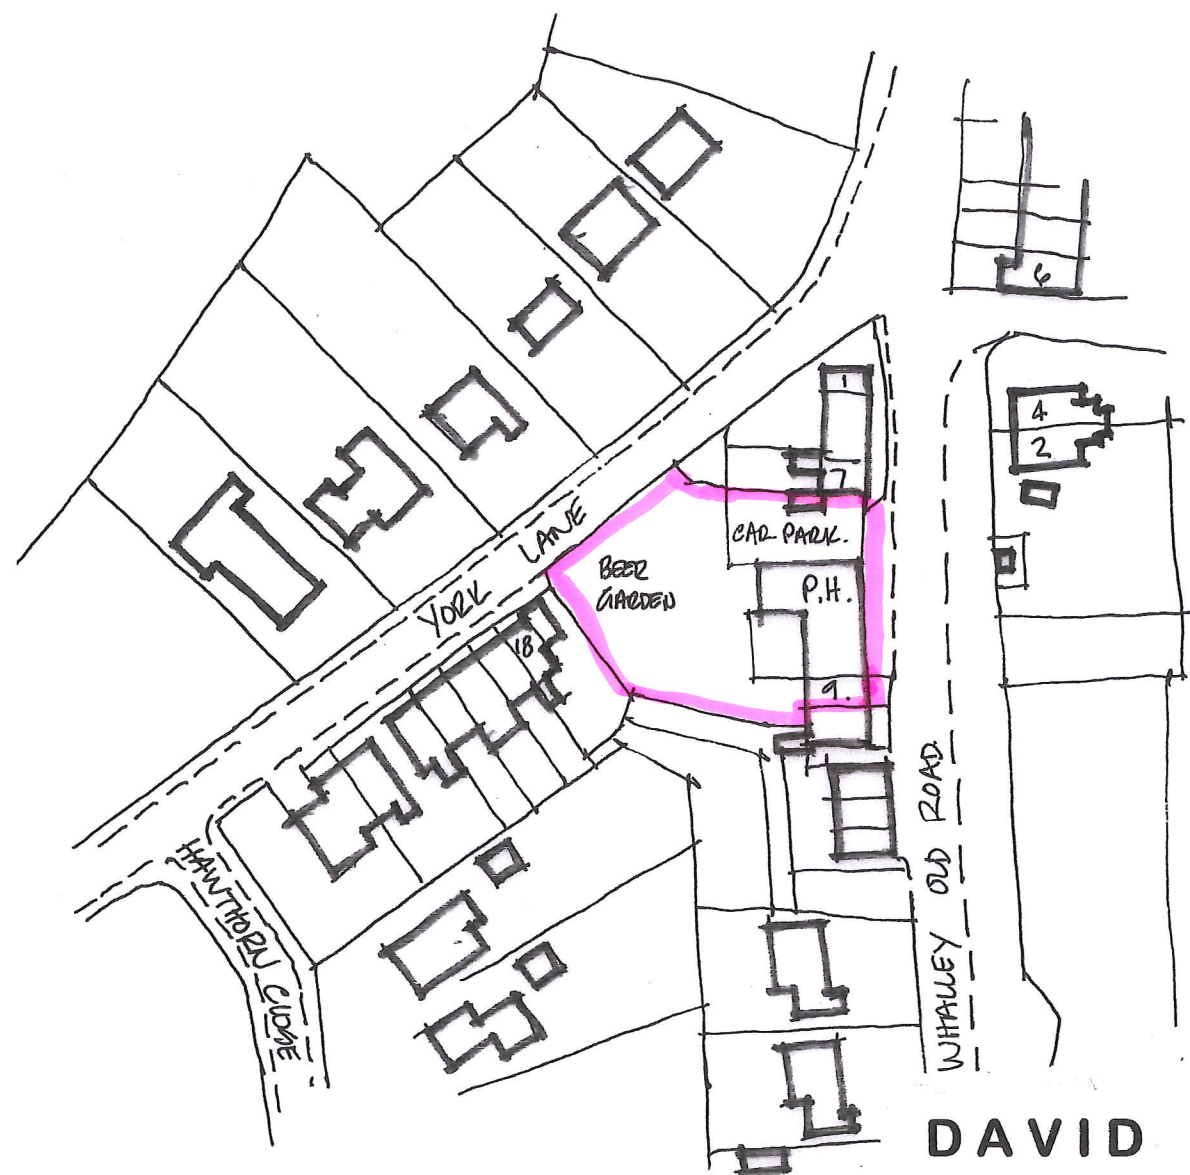


**Block Plan 1/500<sup>th</sup>**

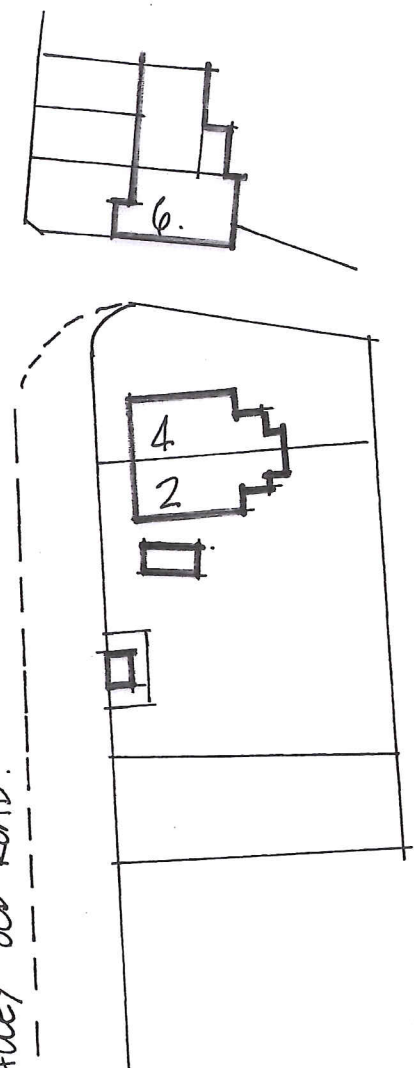


**Location Plan 1/1250<sup>th</sup>**

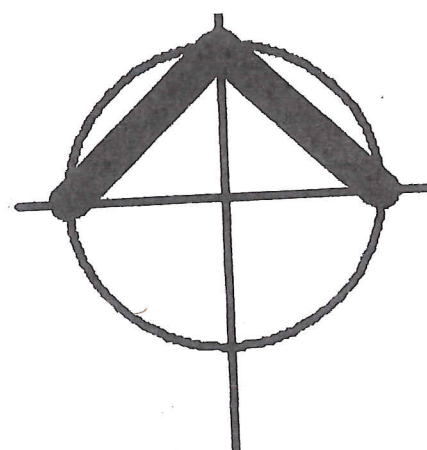

**NORTH**



SCALE 1:500

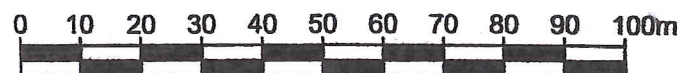

SCALE 1:1250

**DAVID LIVERSIDGE**  
Design \*

ARCHITECTURE  
BUILDING ENGINEERS

259 Rossendale Road, Burnley, Lancs, BB11 5BZ

tel: **07977- 463496**

email: davidliversidge@msn.com

**Block Plan and Location Plan  
AS EXISTING**

**The Lord Nelson PH**  
Whalley Old Road, Langho,  
Blackburn, BB6 8DU

Scale: 1/500<sup>th</sup> and 1/1250<sup>th</sup> @ A3 Drawing No:

Date: July 2018

**18/87/2**