




EXISTING FIRST FLOOR

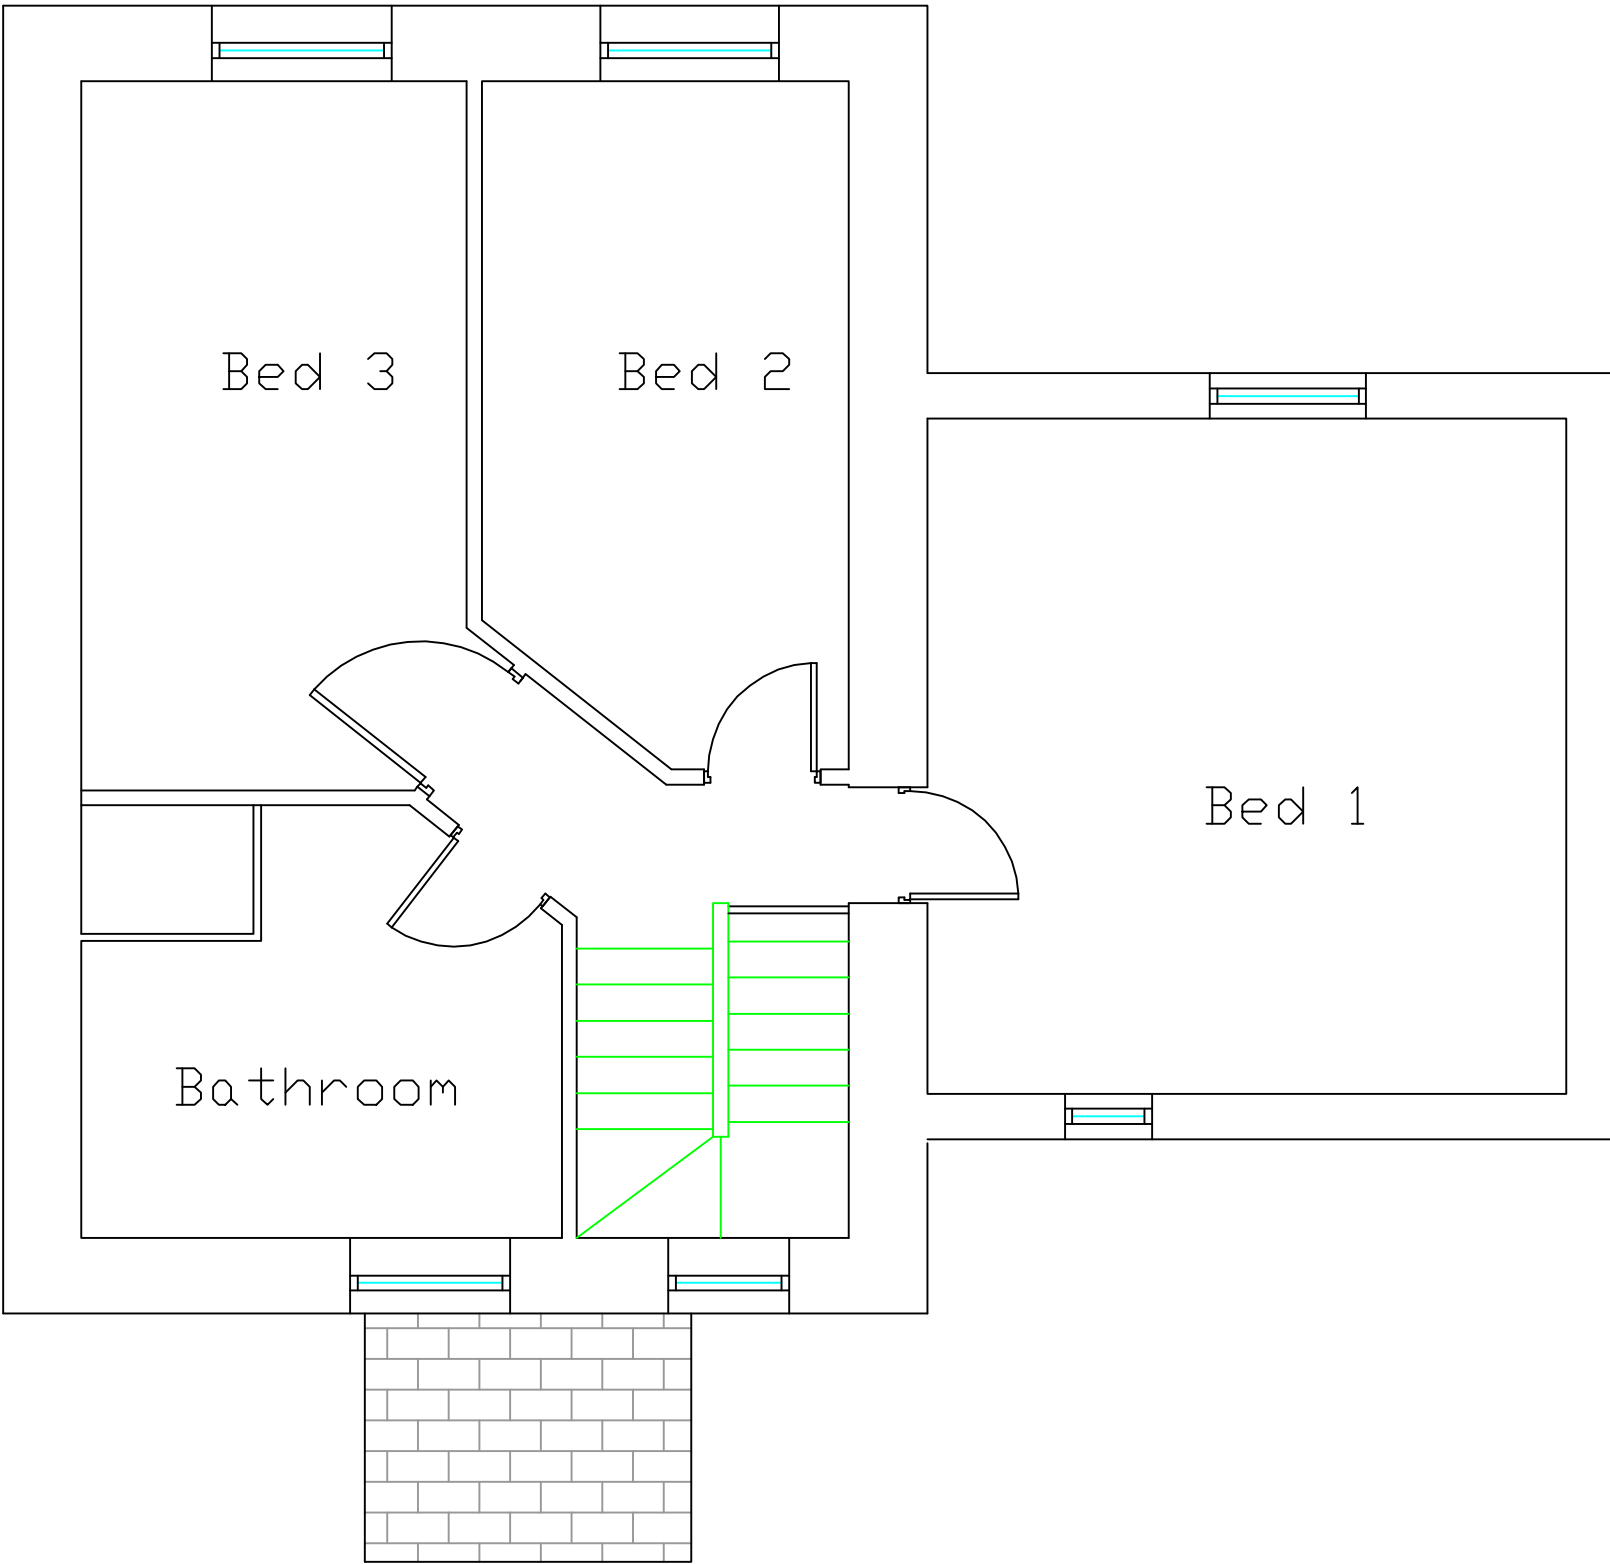

PROPOSED FIRST FLOOR

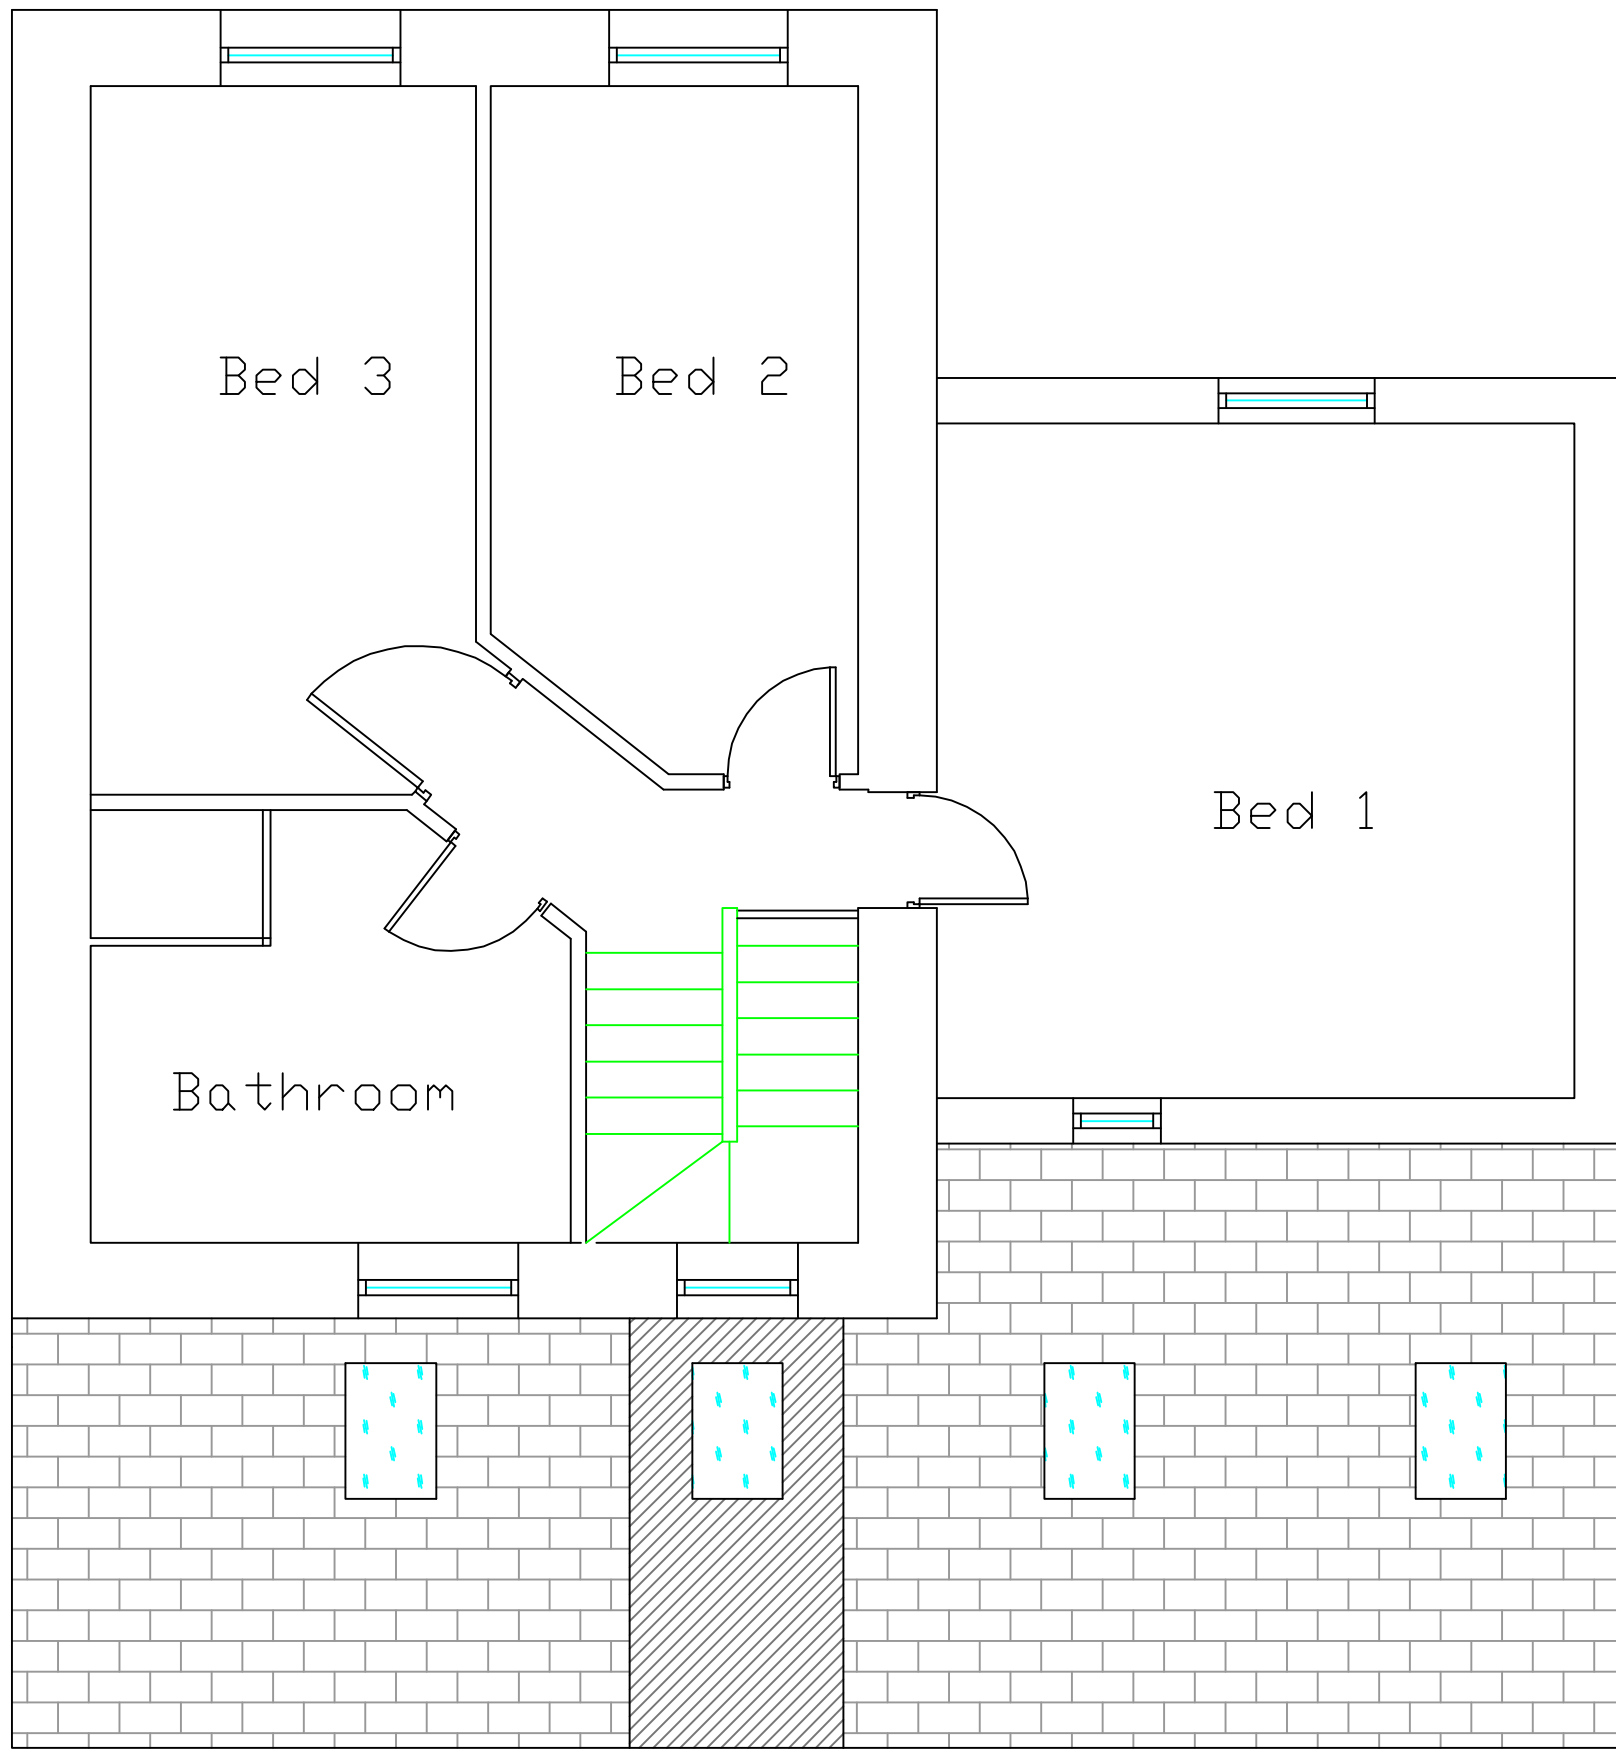


EXISTING NORTH ELEVATION

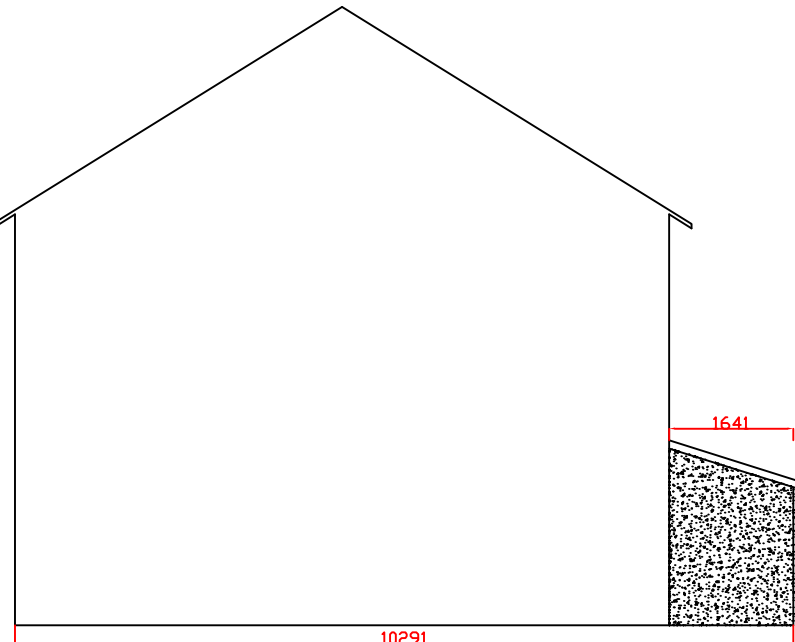


EXISTING EAST ELEVATION




EXISTING SOUTH ELEVATION

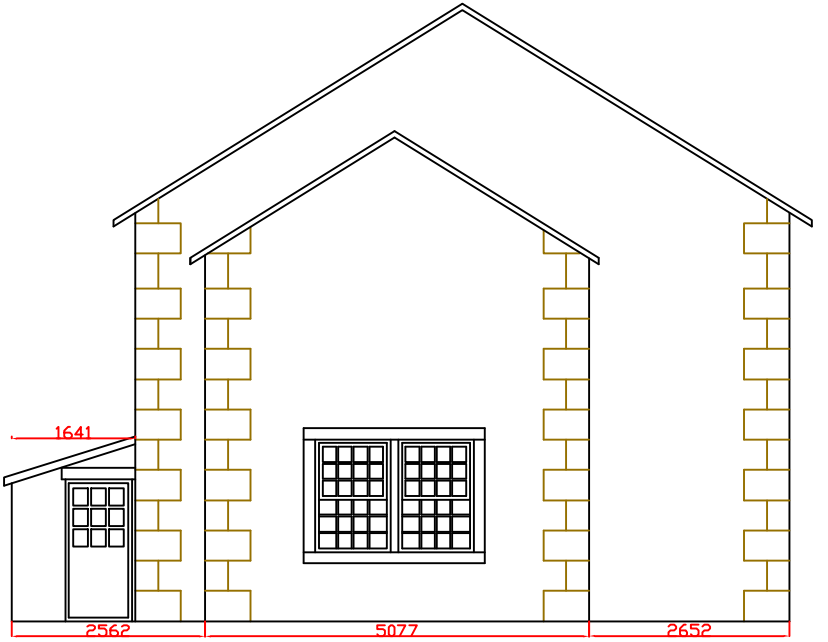

EXISTING WEST ELEVATION

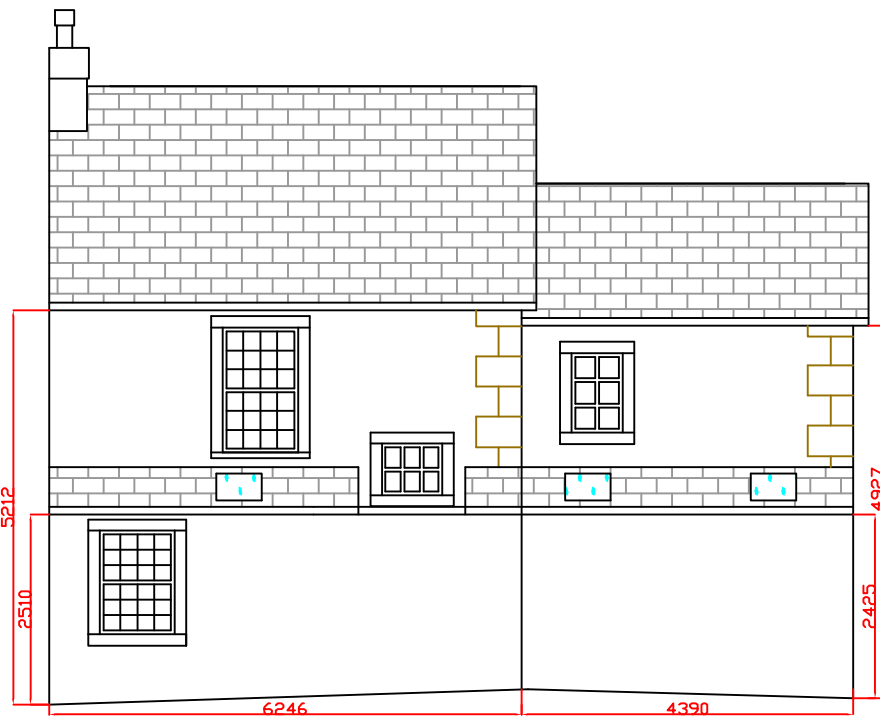


PROPOSED NORTH ELEVATION

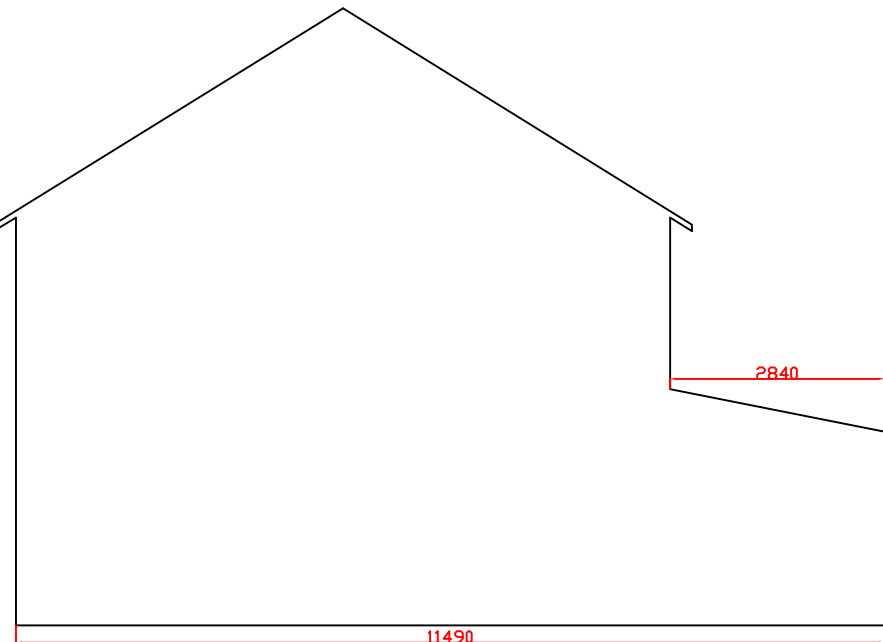

PROPOSED EAST ELEVATION




PROPOSED SOUTH ELEVATION

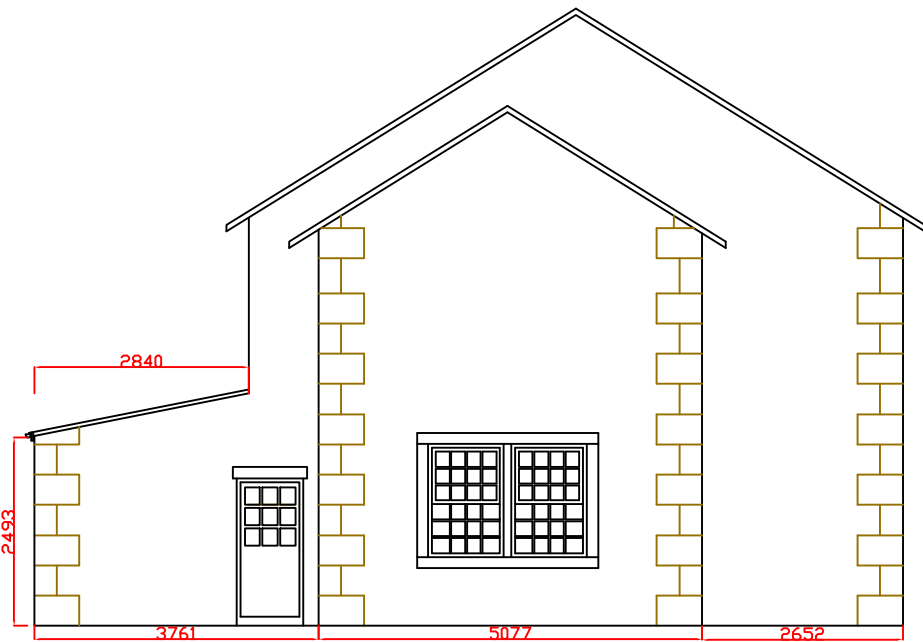


PROPOSED WEST ELEVATION

EXISTING GROUND FLOOR

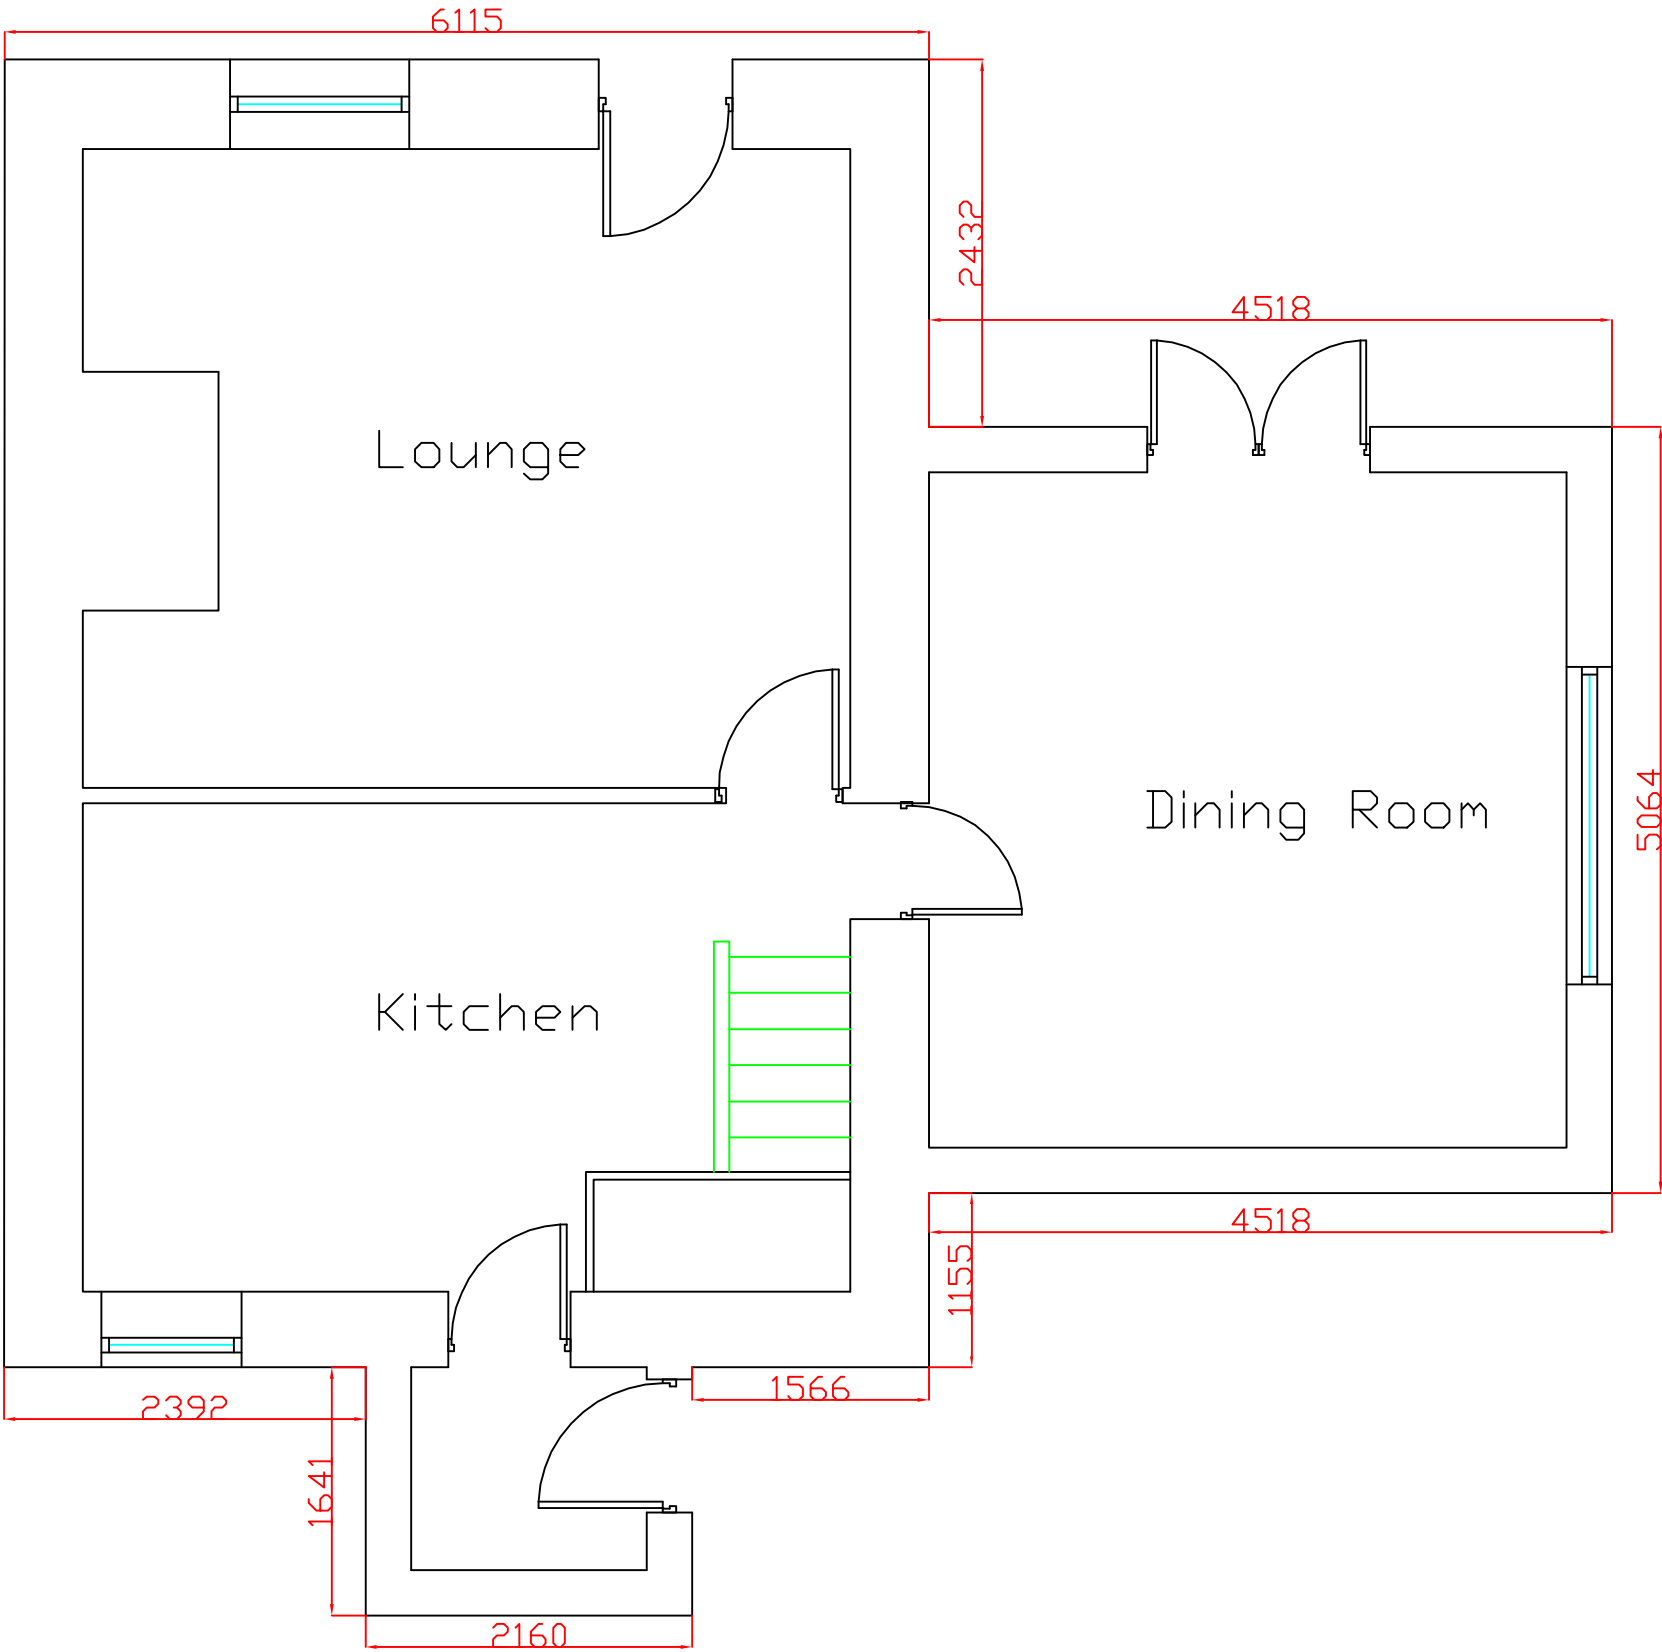

PROPOSED GROUND FLOOR

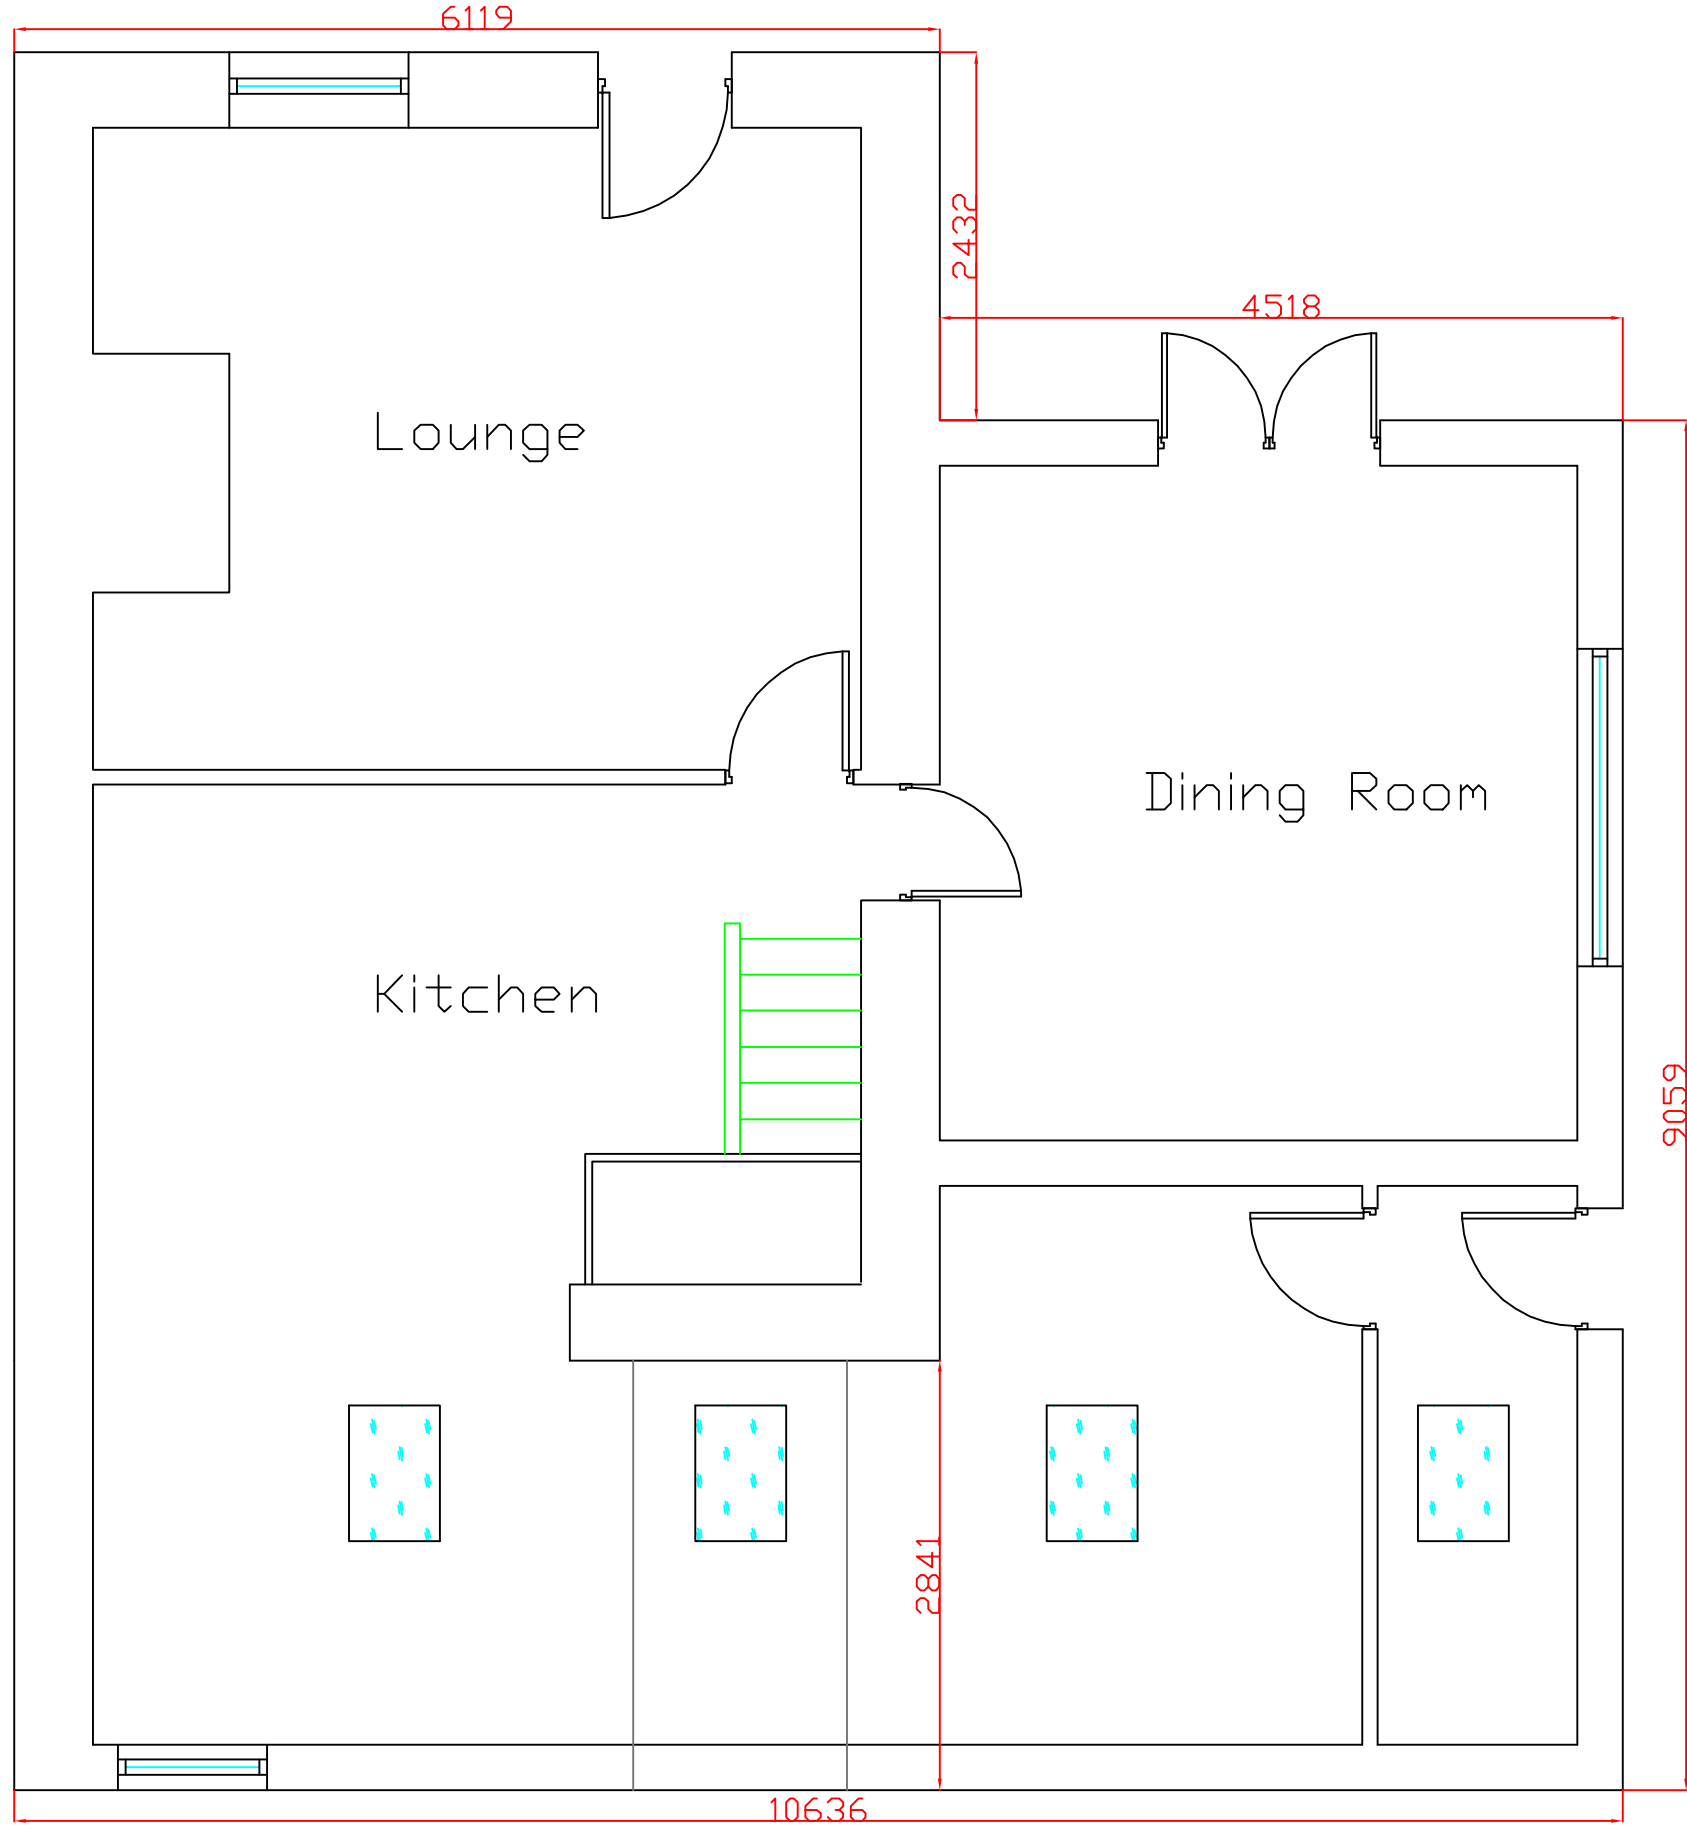

Description	Rev	Date	By
AJH ASSOCIATES Chartered Building Surveyors			
21 Deanfield Court Pimlico Link Road Culchere Lancs BB7 1QS			
Tel: 01200 429667 Fax: 01200 429668 e-mail: info@ajh-associates.co.uk www.ajh-associates.co.uk			
Client	Mrs Armer		Scale
Project	1 Main Street Bolton By Bowland BB7 4NW		1:100 1:50 @A1
Description	Existing/Proposed Floorplans/Elevations		Date
			05/07/2018
		By	ML
		Checked	TH.
		No.	3356/100

DO NOT SCALE THIS DRAWING. CHECK ALL DIMENSIONS ON SITE

THIS DRAWING IS PROTECTED BY COPYRIGHT. IT MAY NOT BE REPRODUCED IN ANY FORM OR BY ANY MEANS FOR ANY PURPOSE, WITHOUT GAINING PRIOR WRITTEN PERMISSION FROM AJH ASSOCIATES