




EXISTING SIDE ELEVATION

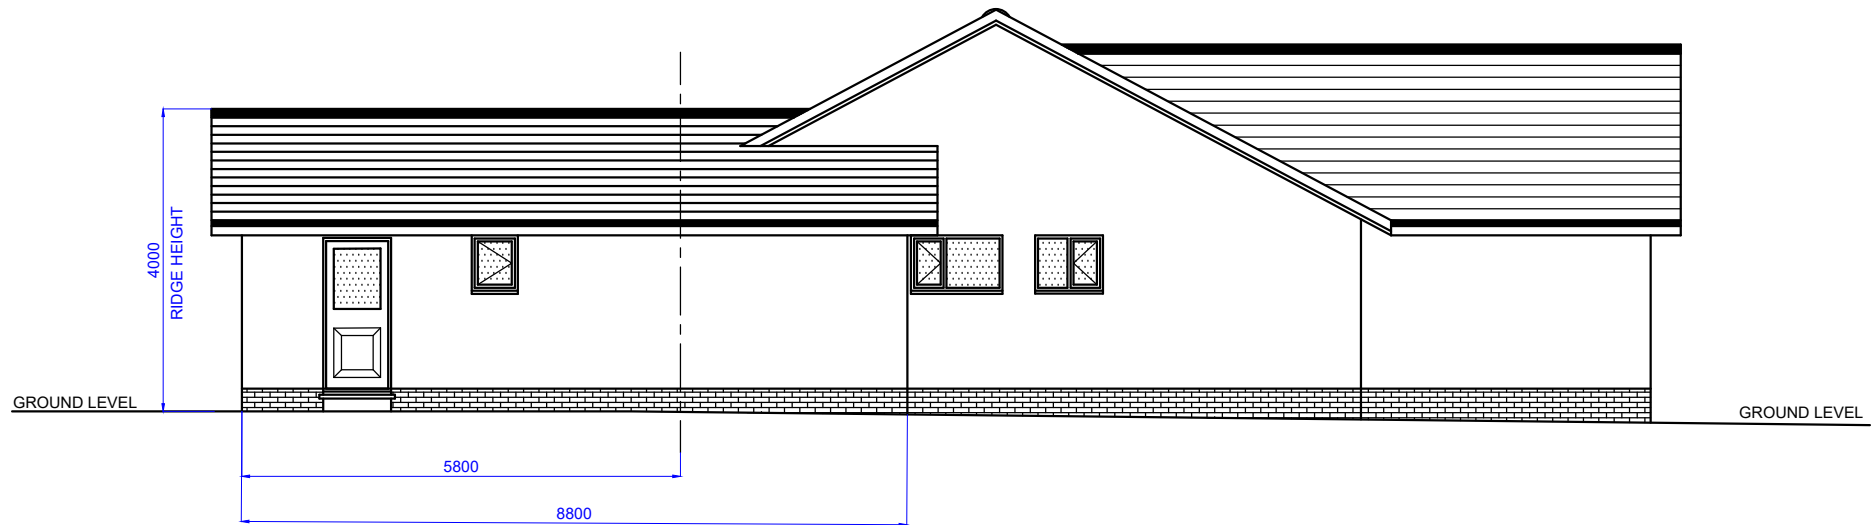

PROPOSED SIDE ELEVATION