


This drawing is to be read in conjunction with all relevant Architect, consultants' and specialists' drawings and specifications. The Architect is to be notified of any discrepancies before proceeding. Do not scale from this drawing. All dimensions and levels are to be checked on site. This drawing is subject to copyright. All work carried out before Planning and Building Permission has been granted is at the contractor/clients risk.



**EXISTING FRONT
(SOUTH WEST) ELEVATION**
Scale 1:100

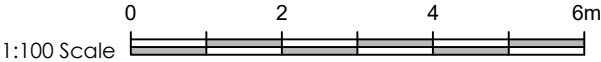

Client
Mr and Mrs G. Clarkson

Job Title
**PROPOSED ALTERATIONS
AND EXTENSION TO
HAYFIELD
MAIN STREET
GRINDLETON**

Drawing Title
Existing Elevation

Scale 1:100 @ A3	Date August 2018	Drawn Paul Gudgeon
----------------------------	----------------------------	------------------------------

spa
SUNDERLAND PEACOCK ARCHITECTS
SUNDERLAND PEACOCK & ASSOCIATES LTD.
HAZELMERE, PIMLICO ROAD, CLITHEROE
LANCASHIRE, BB7 2AG
T 01200 423178 F 01200 427328
E info@sunderlandpeacock.com
www.sunderlandpeacock.com



5548 -04