

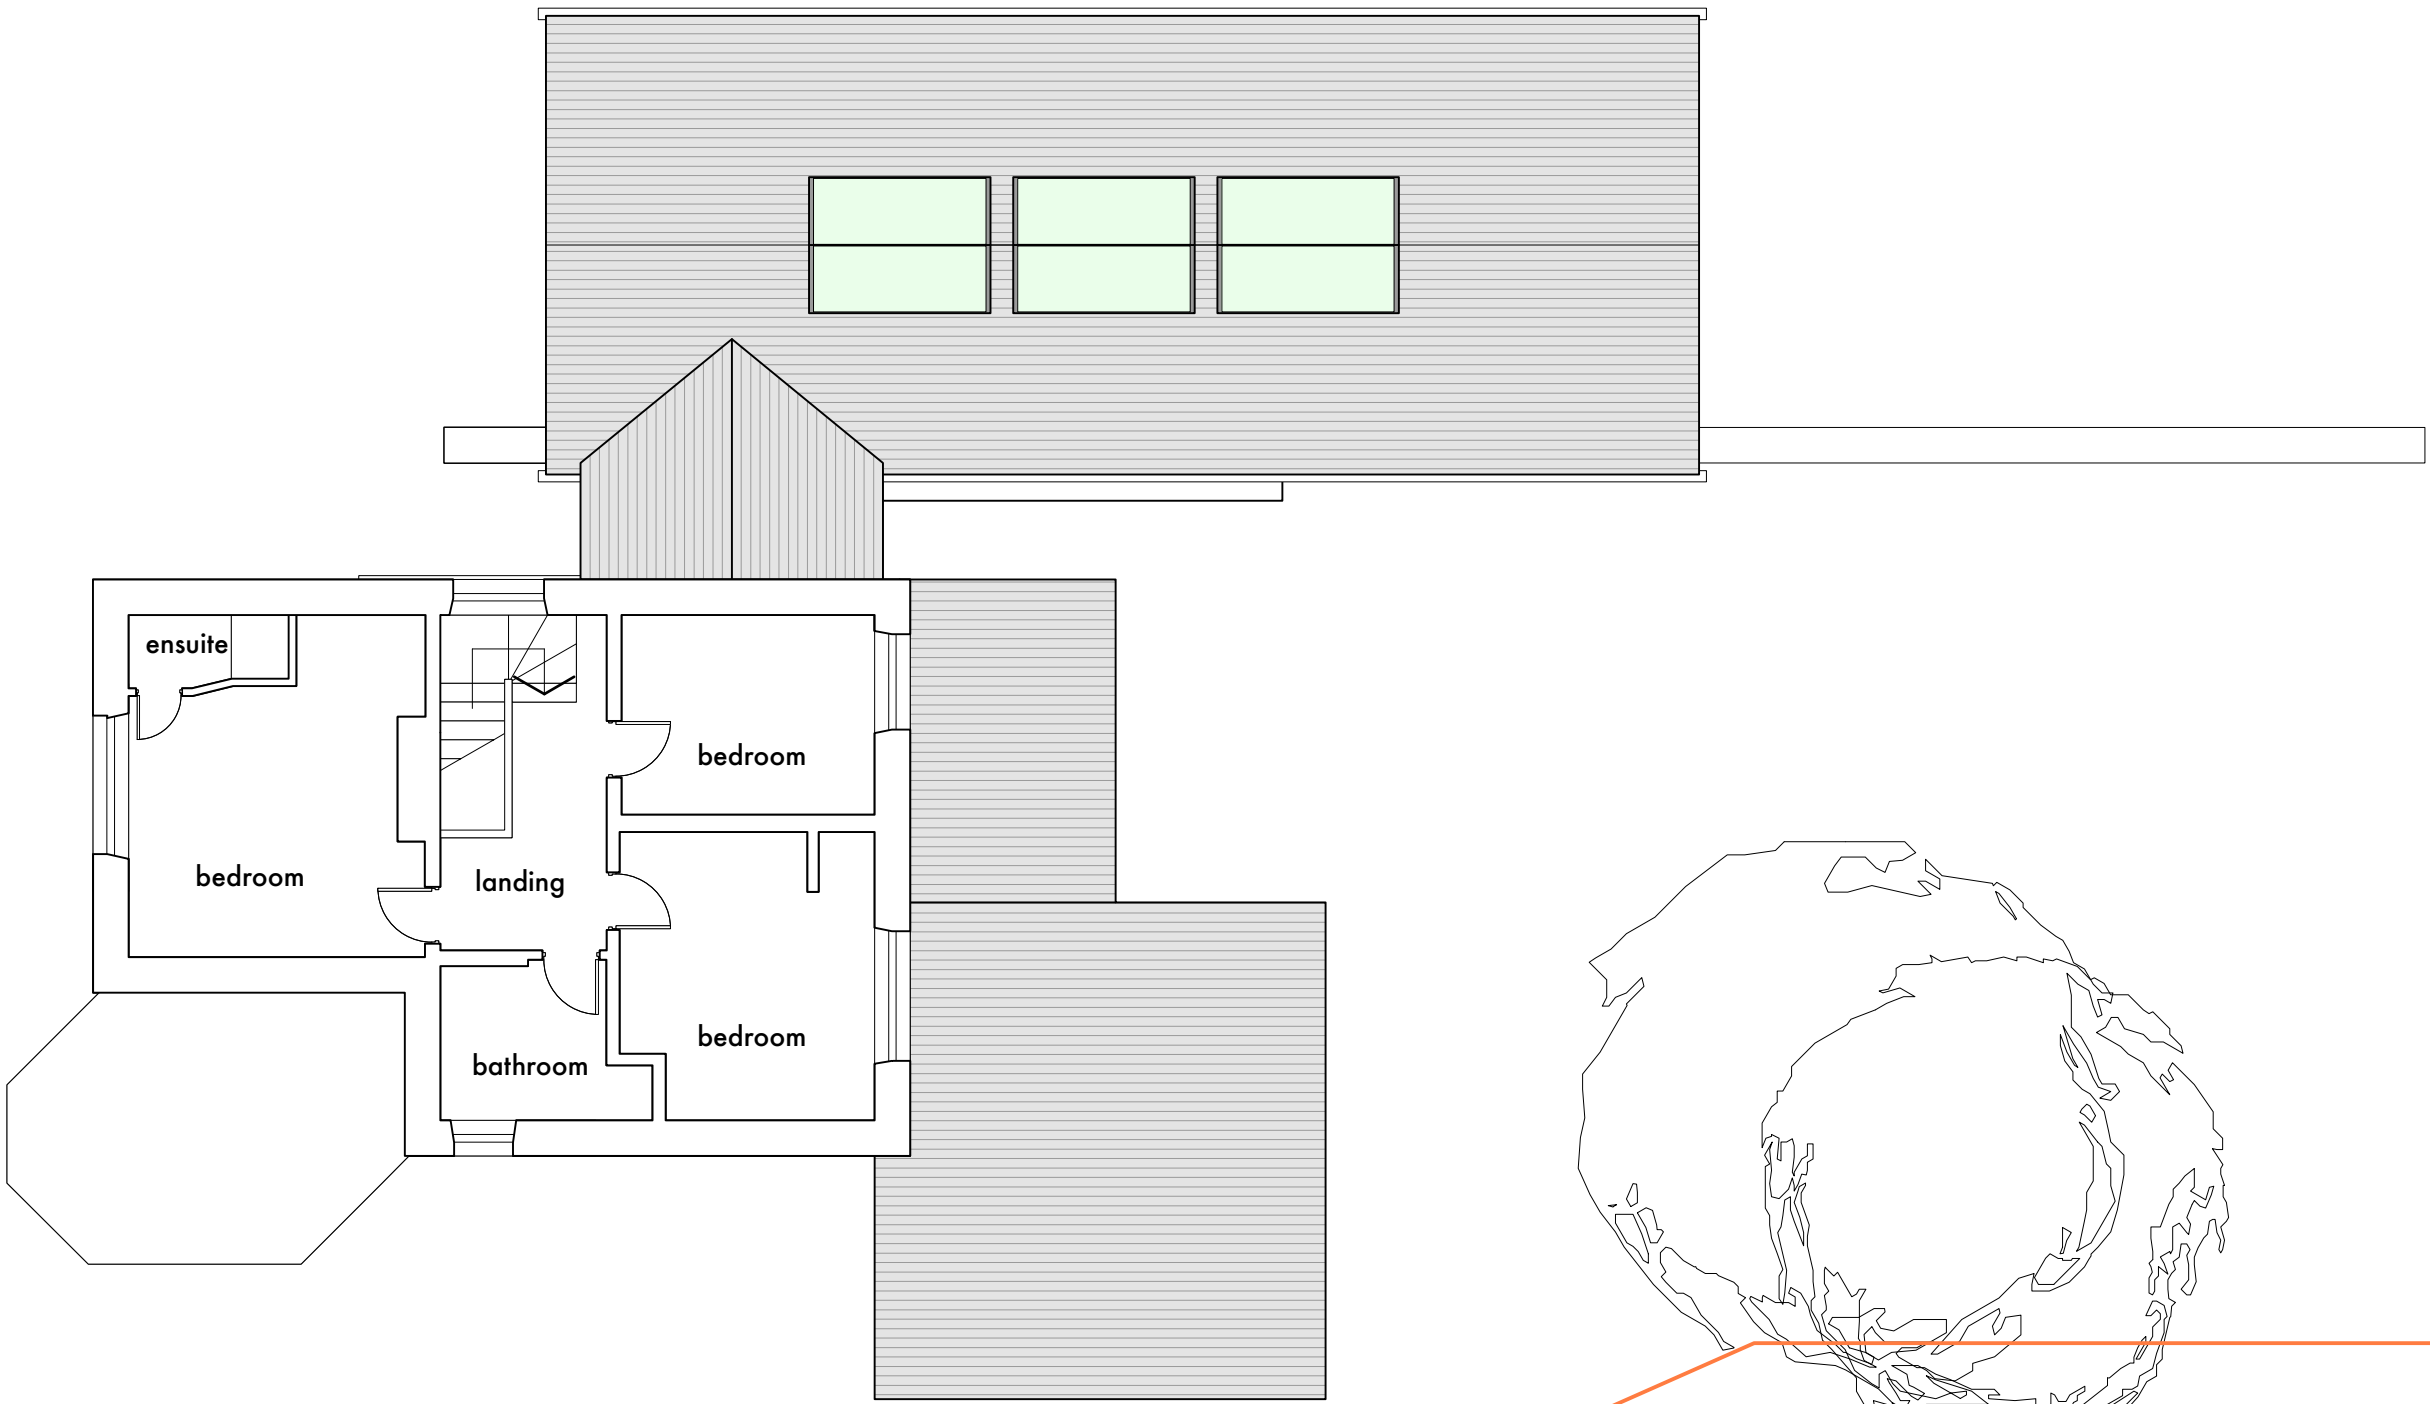


this drawing is to be read in conjunction with all relevant consultants and specialists drawings. the architect is to be notified of any discrepancies before proceeding. do not scale from this drawing. all dimensions are to be checked on site. this drawing is subject to copyright.

first floor

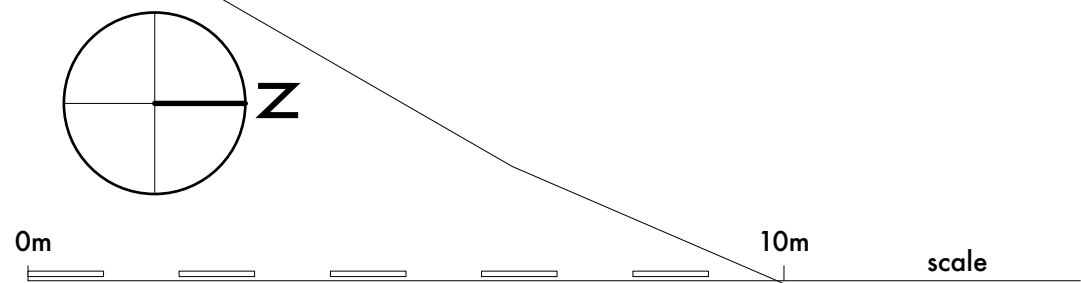

ground floor

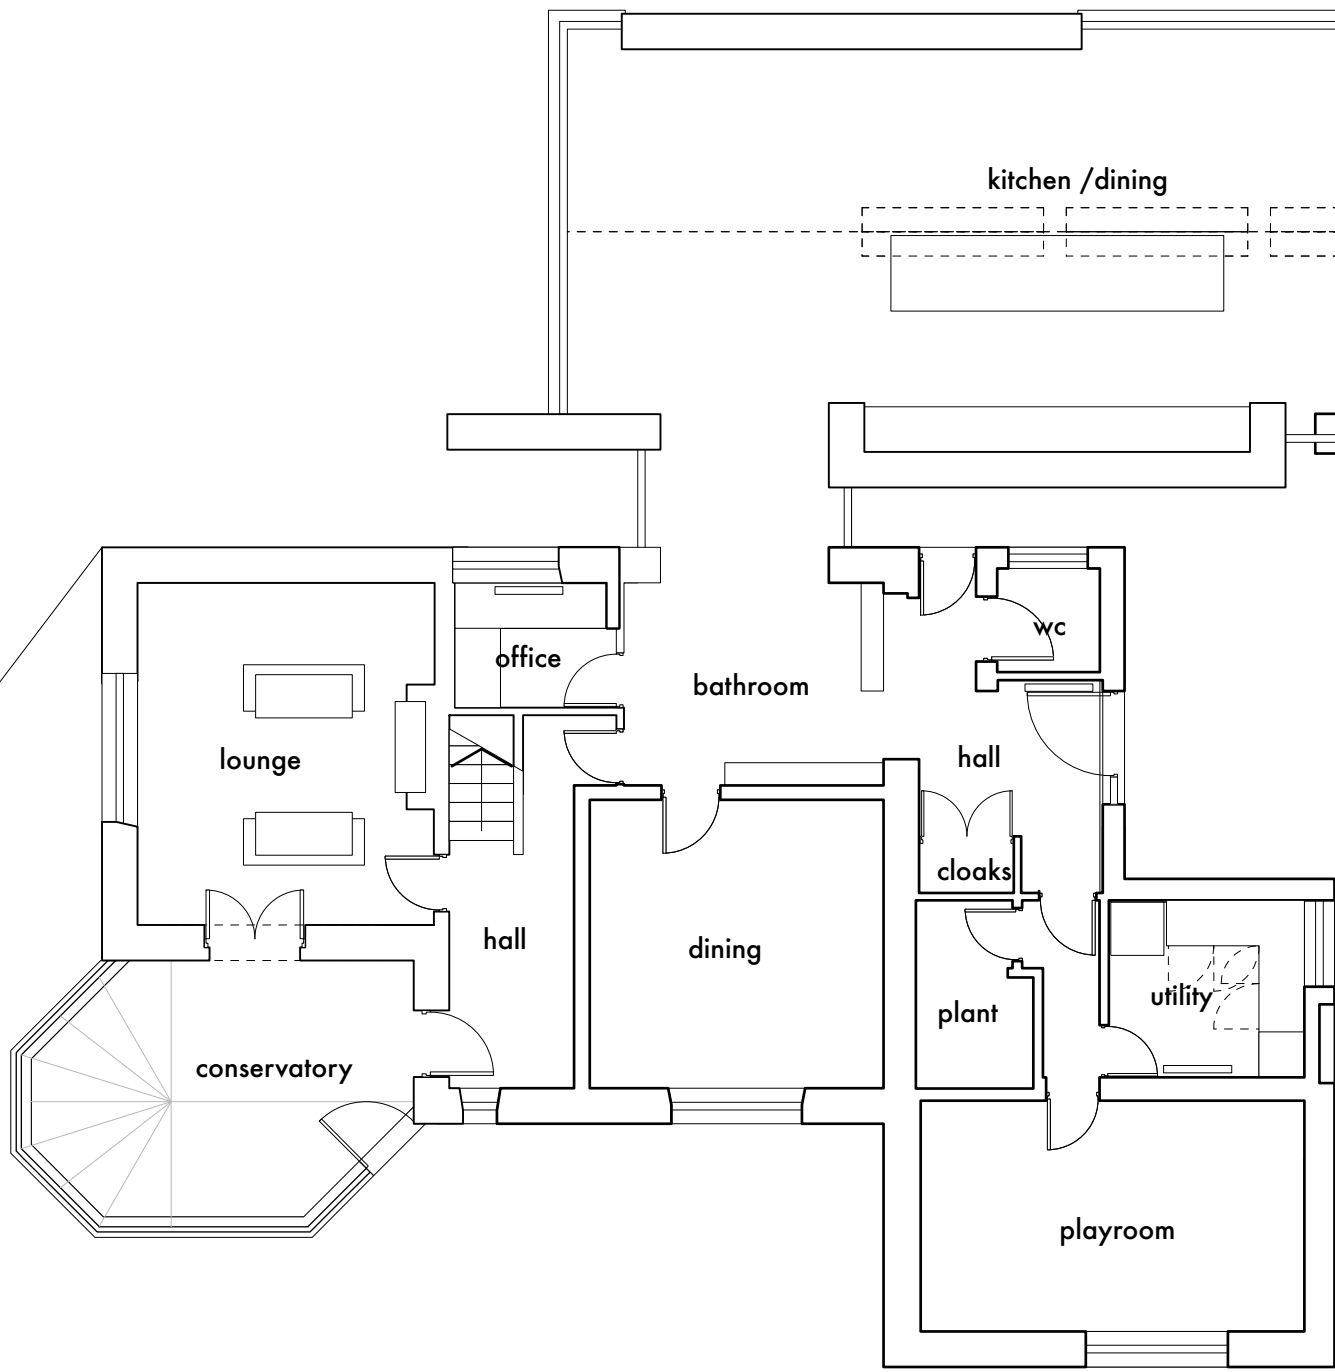

A Issued for variation of conditions June 18

stanton andrews
architects

44 york street
clitheroe
BB7 2DL

t 01200 444490
f 01200 444491
e mail@stantonandrews.co.uk
w stantonandrews.co.uk

mr and mrs wood
withgill lodge

existing plans

drg.no.	1758 / EX01	rev.	A
drawn.	MO	date.	June 2018
scale.	1 to 100	@A1	1 to 200
scale.	1 to 200	@A3	