

materials schedule

materials used in construction of external envelope to match existing house, unless otherwise stated.

existing and kitchen extension

roof - slate, as existing house

walls - render, as existing house

sandstone walls

brickwork window reveals

windows - polyester powder coated aluminium, colour to be confirmed. timber panelling to opening lights.

proposed ensuite and study extension


roof - flat roof, single ply membrane

walls - sandstone, as extension

brickwork, to match existing window reveals


windows - polyester powder coated aluminium, colour to be confirmed.

this drawing is to be read in conjunction with all relevant consultants and specialists drawings. the architect is to be notified of any discrepancies before proceeding. do not scale from this drawing. all dimensions are to be checked on site. this drawing is subject to copyright.

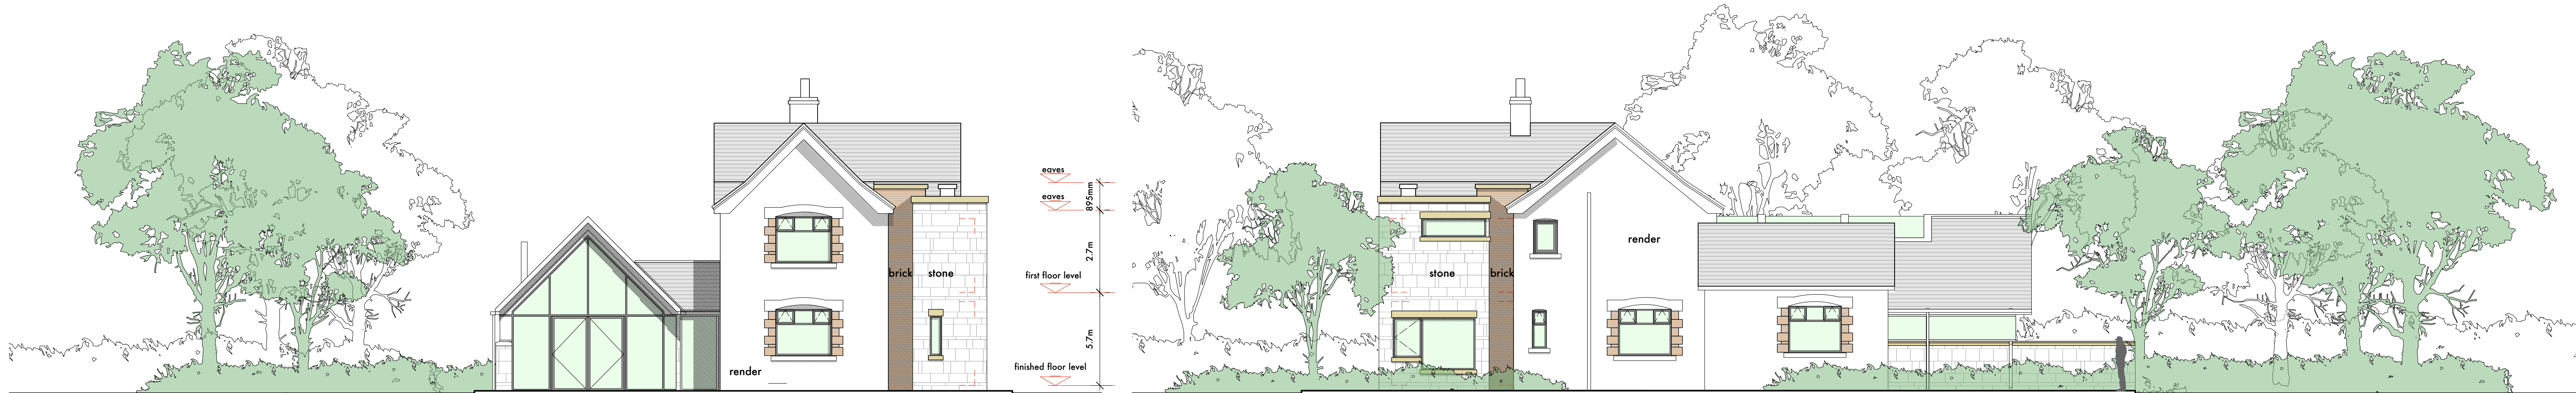


elevation no.1 - south

elevation no.2 - east

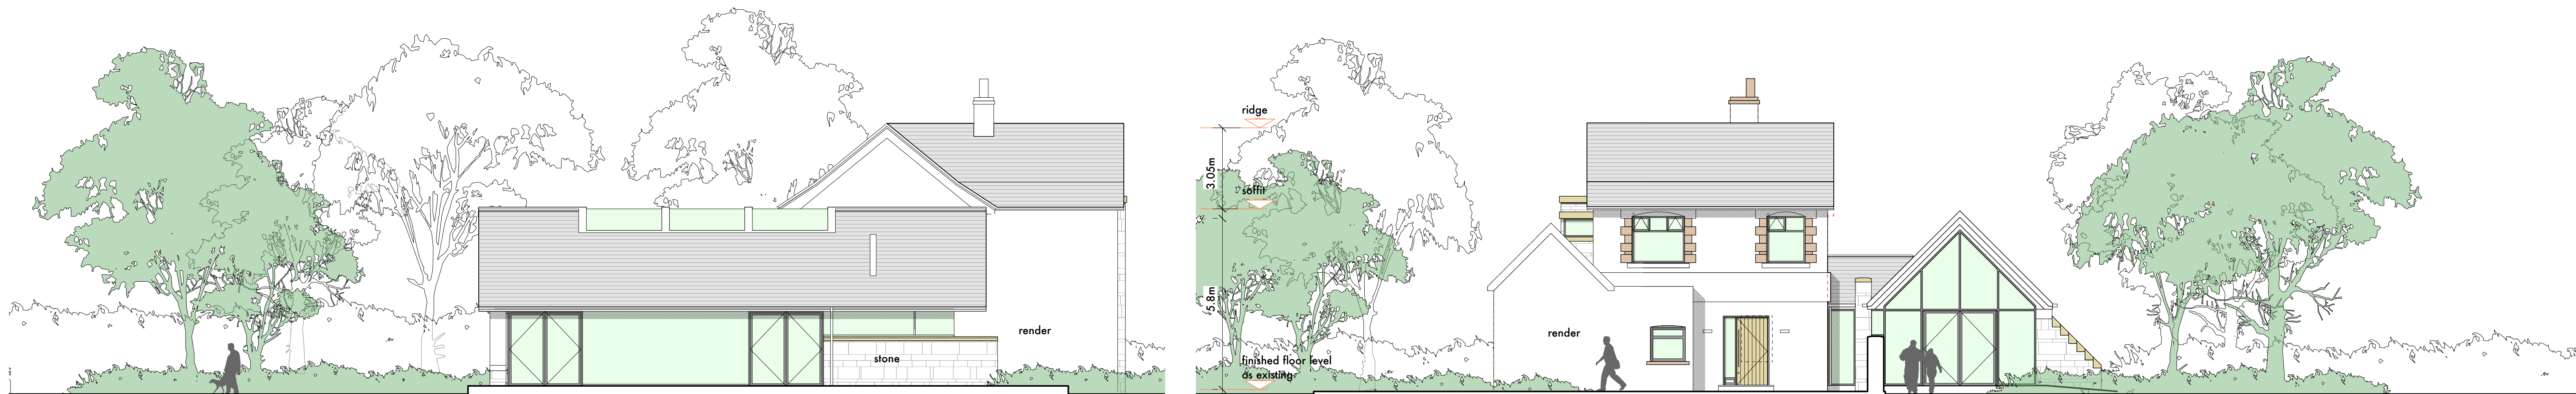

elevation no.3 - west

elevation no.4 - north

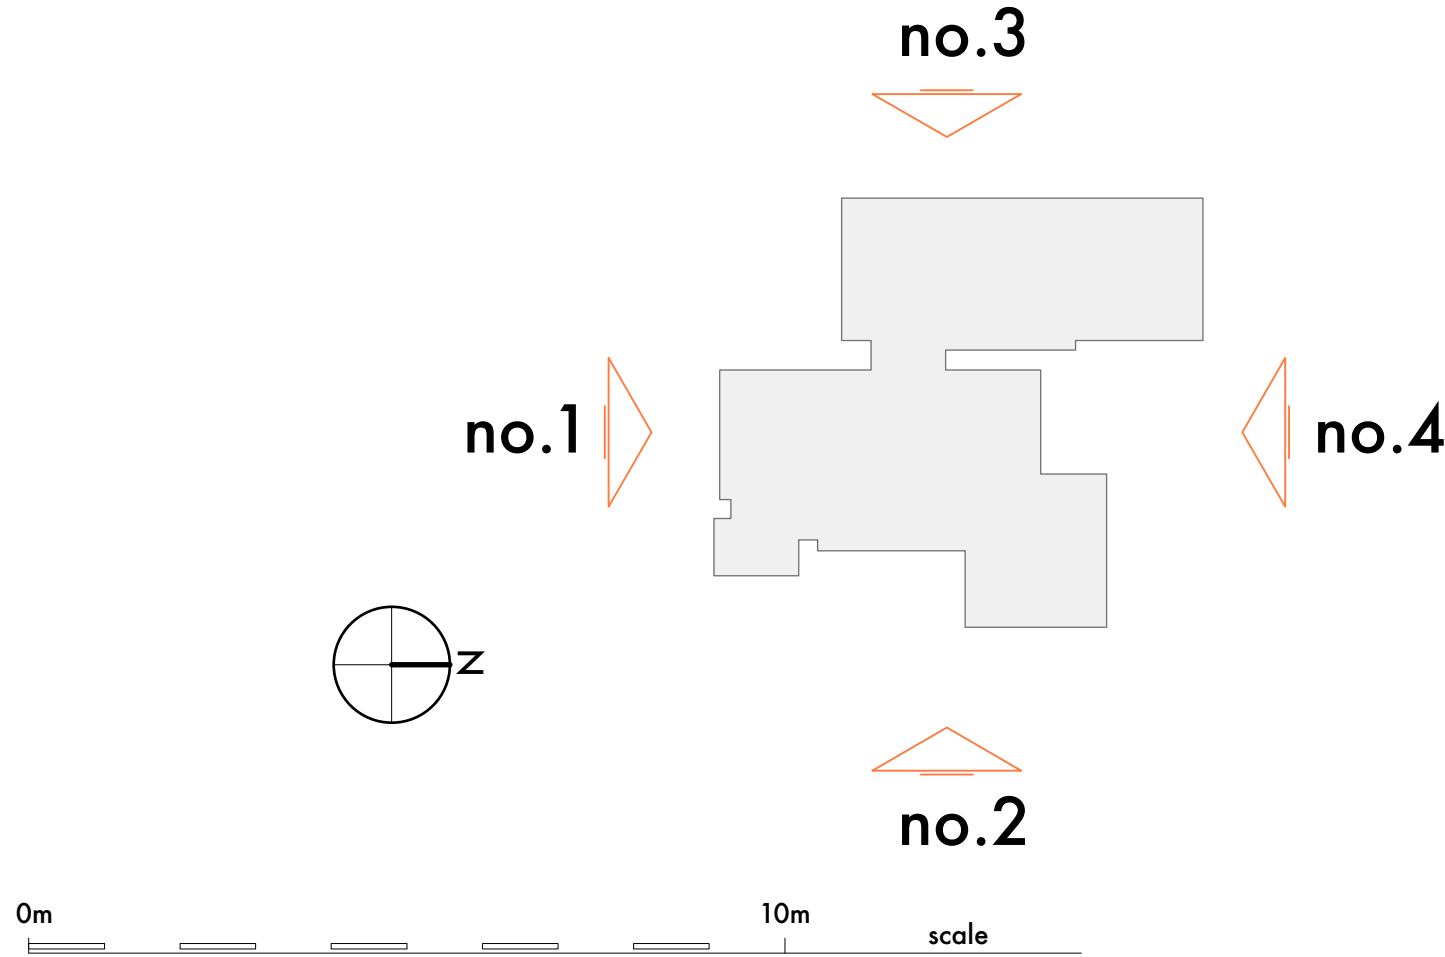

A Issued for variation of conditions June 18

stanton andrews
architects

44 york street
clitheroe
BB7 2DL

t 01200 444490
f 01200 444491
e mail@stantonandrews.co.uk
w stantonandrews.co.uk

mr and mrs wood
withgill lodge

proposed elevations

drg.no.	1758 / PL02	rev.	A
drawn.	MO	date.	June 2018
scale.	1 to 100	@A1	1 to 200
		@A3	